

SITE
1/16" = 1'-0"


COYLE STREET

126-E-9

SITE PLAN
 CABOT



www.mainmemory.net/item/41585
 © City of Portland - Planning & Development

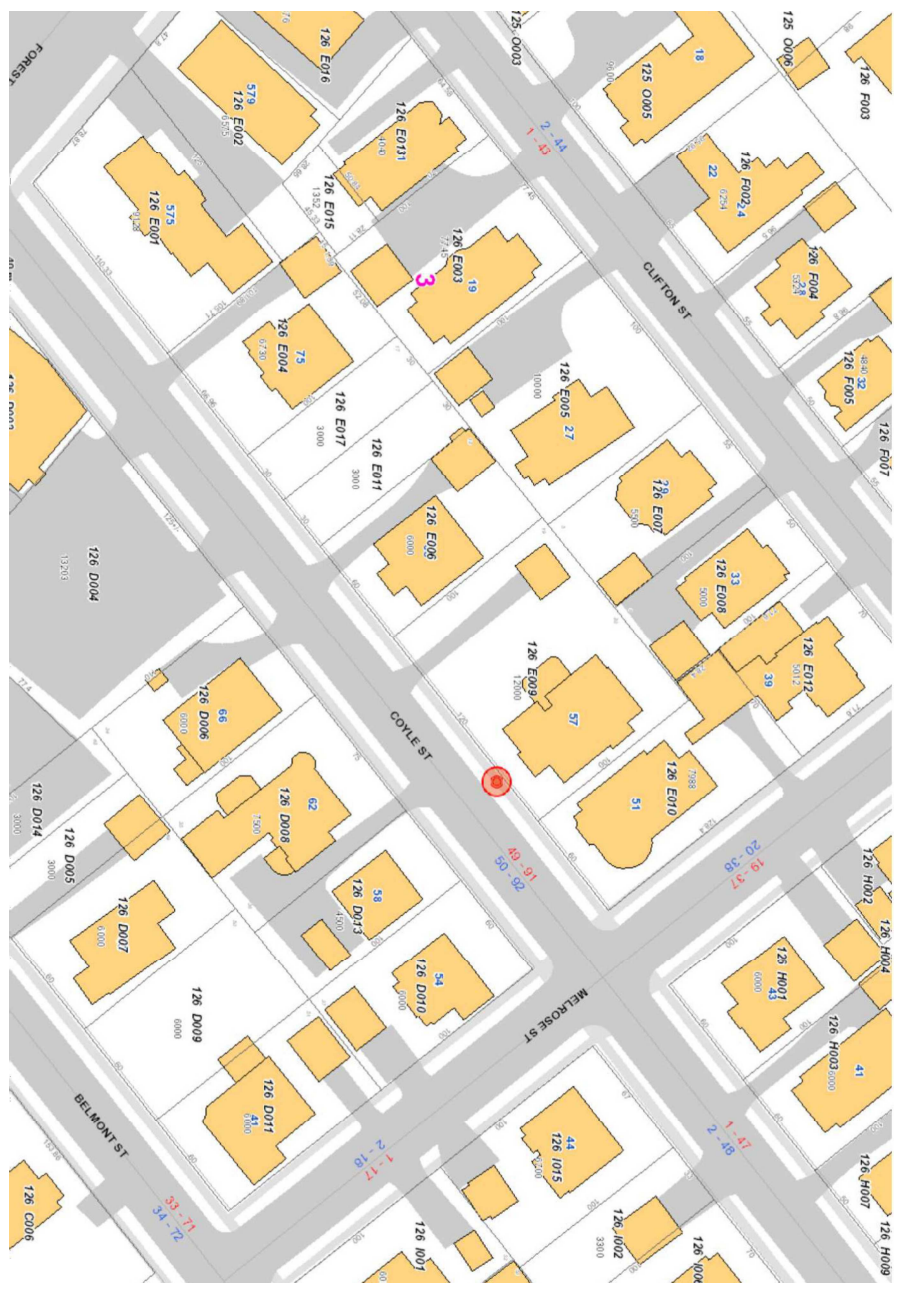

LOCATOR MAP
 NTS

C-1.1
DRAWN BY: BB
DATE: 11.14.2014