

502 DEERING CENTER  
NEW MIXED USE  
502 STEVENS AVE, PORTLAND ME

FOR PERMIT  
NOT FOR  
CONSTRUCTION


TITLE:  
**DOORS &  
FINISHES**

REV	DATE	ISSUE
D		
C		
B		
A	05/15/2017	PERMIT

DRAWING NO:  
**A6.2**

	LOCATION	WIDTH x HEIGHT	THICKNESS	MATERIAL	FINISH	TYPE	GLAZING	RATING	FRAME			HARDWARE GROUP	SUGGESTED FUNCTION	NOTES
									MATERIAL	DEPTH	THRESHOLD			
101/1	COMM. FRONT 101	3'-0"x8'-0"		STEEL	PAINT-I	A	FULL		STEEL/PT-1			I	KEYED, SELF CLOSING	STOREFRONT SYSTEM
103/1	UTILITY CLOSET 103	3'-0"x6'-8"	1 3/8"	WOOD	PAINT-I	D		1 HR	WOOD/PT-1	6 9/16"		I	KEYED	
104/1	ADA BATH 104	3'-0"x6'-8"	1 3/8"	WOOD	PAINT-I	E			WOOD/PT-1	6 9/16"		I	PRIVACY	
105/1	ADA BATH 105	3'-0"x6'-8"	1 3/8"	WOOD	PAINT-I	E			WOOD/PT-1	6 9/16"		I	PRIVACY	
106/1	LOBBY 106	3'-0"x8'-0"		ALUM SF	PAINT-I	B	FULL		STEEL/PT-1			I	KEYED, SELF CLOSING	
106/2	LOBBY 106	3'-0"x8'-0"		WOOD	PAINT-I	B		1 HR	STEEL/PT-1			I	KEYED, SELF CLOSING	
107/1	COMM. REAR 107	3'-0"x7'-0"		FIBER GL	PAINT-I	B-SIM	FULL		STEEL/PT-2			I	KEYED, SELF CLOSING	
201/1	VESTIBULE 201A	3'-0"x7'-0"	1 3/4"	WOOD	CLEAR	F		1 HR	STEEL/PT-1	4 9/16"		I	KEYED, SELF CLOSING	
202/1	CLOSET 202A	6'-0"x6'-8"	1 3/8"	WOOD	PAINT	H-DBL			WOOD/PT-1	4 9/16"		NONE	PASSAGE	NO JAMBS
208/1	BATHROOM 208A	2'-8"x6'-8"	1 3/8"	WOOD	PAINT	G			WOOD/PT-1	4 9/16"		I	PRIVACY	
209/1	BATHROOM 209A	2'-8"x6'-8"	1 3/8"	WOOD	PAINT	G			WOOD/PT-1	4 9/16"		I	PRIVACY	
210/1	CLOSET 210A	2'-0"x6'-8"	1 3/8"	WOOD	PAINT	H			WOOD/PT-1	4 9/16"		I	PASSAGE	NO JAMBS
211/1	BEDROOM 211A	2'-8"x6'-8"	1 3/8"	WOOD	PAINT	G			WOOD/PT-1	4 9/16"		I	PRIVACY	
212/1	CLOSET 212A	2'-8"x6'-8"	1 3/8"	WOOD	PAINT	G			WOOD/PT-1	4 9/16"		I	PASSAGE	
213/1	BEDROOM 213A	2'-8"x6'-8"	1 3/8"	WOOD	PAINT	G			WOOD/PT-1	4 9/16"		I	PRIVACY	
214/1	CLOSET 214A	6'-0"x6'-8"	1 3/8"	WOOD	PAINT	H-DBL			WOOD/PT-1	4 9/16"		NONE	PASSAGE	NO JAMBS
215/1	BEDROOM 215A	2'-8"x6'-8"	1 3/8"	WOOD	PAINT	G			WOOD/PT-1	4 9/16"		I	PRIVACY	
216/1	CLOSET 216A	4'-0"x6'-8"	1 3/8"	WOOD	PAINT	H-DBL			WOOD/PT-1	4 9/16"		NONE	PASSAGE	NO JAMBS
220/1	VESTIBULE 220B	3'-0"x6'-8"	1 3/4"	WOOD	CLEAR	F		1 HR	STEEL/PT-1	4 9/16"		I	KEYED, SELF CLOSING	
221/1	CLOSET 221B	4'-0"x6'-8"	1 3/8"	WOOD	PAINT	H-DBL			WOOD/PT-1	4 9/16"		NONE	PASSAGE	NO JAMBS
223/1	BATHROOM 223B	2'-8"x6'-8"	1 3/8"	WOOD	PAINT	G			WOOD/PT-1	4 9/16"		I	PRIVACY	
224/1	BEDROOM 224B	2'-8"x6'-8"	1 3/8"	WOOD	PAINT	G			WOOD/PT-1	4 9/16"		I	PRIVACY	
225/1	CLOSET 225B	6'-0"x6'-8"	1 3/8"	WOOD	PAINT	H-DBL			WOOD/PT-1	4 9/16"		NONE	PASSAGE	NO JAMBS
230/1	VESTIBULE 230C	3'-0"x6'-8"	1 3/4"	WOOD	CLEAR	F		1 HR	STEEL/PT-1	4 9/16"		I	KEYED, SELF CLOSING	
231/1	CLOSET 231C	4'-0"x6'-8"	1 3/8"	WOOD	PAINT	H-DBL			WOOD/PT-1	4 9/16"		NONE	PASSAGE	NO JAMBS
233/1	BATHROOM 233C	2'-8"x6'-8"	1 3/8"	WOOD	PAINT	G			WOOD/PT-1	4 9/16"		I	PRIVACY	
234/1	BEDROOM 234C	2'-8"x6'-8"	1 3/8"	WOOD	PAINT	G			WOOD/PT-1	4 9/16"		I	PRIVACY	
235/1	CLOSET 235C	6'-0"x6'-8"	1 3/8"	WOOD	PAINT	H-DBL			WOOD/PT-1	4 9/16"		NONE	PASSAGE	NO JAMBS
301/1	VESTIBULE 301A	3'-0"x6'-8"	1 3/4"	WOOD	CLEAR	F		1 HR	STEEL/PT-1	4 9/16"		I	KEYED, SELF CLOSING	
302/1	CLOSET 302A	6'-0"x6'-8"	1 3/8"	WOOD	PAINT	H-DBL			WOOD/PT-1	4 9/16"		NONE	PASSAGE	NO JAMBS
308/1	BATHROOM 308A	2'-8"x6'-8"	1 3/8"	WOOD	PAINT	G			WOOD/PT-1	4 9/16"		I	PRIVACY	
309/1	BATHROOM 309A	2'-8"x6'-8"	1 3/8"	WOOD	PAINT	G			WOOD/PT-1	4 9/16"		I	PRIVACY	
310/1	CLOSET 310A	2'-0"x6'-8"	1 3/8"	WOOD	PAINT	H			WOOD/PT-1	4 9/16"		I	PASSAGE	NO JAMBS
311/1	BEDROOM 311A	2'-8"x6'-8"	1 3/8"	WOOD	PAINT	G			WOOD/PT-1	4 9/16"		I	PRIVACY	
312/1	CLOSET 312A	2'-8"x6'-8"	1 3/8"	WOOD	PAINT	G			WOOD/PT-1	4 9/16"		I	PASSAGE	
313/1	BEDROOM 313A	2'-8"x6'-8"	1 3/8"	WOOD	PAINT	G			WOOD/PT-1	4 9/16"		I	PRIVACY	
314/1	CLOSET 314A	6'-0"x6'-8"	1 3/8"	WOOD	PAINT	H-DBL			WOOD/PT-1	4 9/16"		NONE	PASSAGE	NO JAMBS
315/1	BEDROOM 315A	2'-8"x6'-8"	1 3/8"	WOOD	PAINT	G			WOOD/PT-1	4 9/16"		I	PRIVACY	
316/1	CLOSET 316A	4'-0"x6'-8"	1 3/8"	WOOD	PAINT	H-DBL			WOOD/PT-1	4 9/16"		NONE	PASSAGE	NO JAMBS
320/1	VESTIBULE 320B	3'-0"x6'-8"	1 3/4"	WOOD	CLEAR	F		1 HR	STEEL/PT-1	4 9/16"		I	KEYED, SELF CLOSING	
321/1	CLOSET 321B	4'-0"x6'-8"	1 3/8"	WOOD	PAINT	H-DBL			WOOD/PT-1	4 9/16"		NONE	PASSAGE	NO JAMBS
323/1	BATHROOM 323B	2'-8"x6'-8"	1 3/8"	WOOD	PAINT	G			WOOD/PT-1	4 9/16"		I	PRIVACY	
324/1	BEDROOM 324B	2'-8"x6'-8"	1 3/8"	WOOD	PAINT	G			WOOD/PT-1	4 9/16"		I	PRIVACY	
325/1	CLOSET 325B	6'-0"x6'-8"	1 3/8"	WOOD	PAINT	H-DBL			WOOD/PT-1	4 9/16"		NONE	PASSAGE	NO JAMBS
330/1	VESTIBULE 330C	3'-0"x6'-8"	1 3/4"	WOOD	CLEAR	F		1 HR	STEEL/PT-1	4 9/16"		I	KEYED, SELF CLOSING	
331/1	CLOSET 331C	4'-0"x6'-8"	1 3/8"	WOOD	PAINT	H-DBL			WOOD/PT-1	4 9/16"		NONE	PASSAGE	NO JAMBS
333/1	BATHROOM 333C	2'-8"x6'-8"	1 3/8"	WOOD	PAINT	G			WOOD/PT-1	4 9/16"		I	PRIVACY	
334/1	BEDROOM 334C	2'-8"x6'-8"	1 3/8"	WOOD	PAINT	G			WOOD/PT-1	4 9/16"		I	PRIVACY	
335/1	CLOSET 335C	6'-0"x6'-8"	1 3/8"	WOOD	PAINT	H-DBL			WOOD/PT-1	4 9/16"		NONE	PASSAGE	NO JAMBS

1 DOOR SCHEDULE

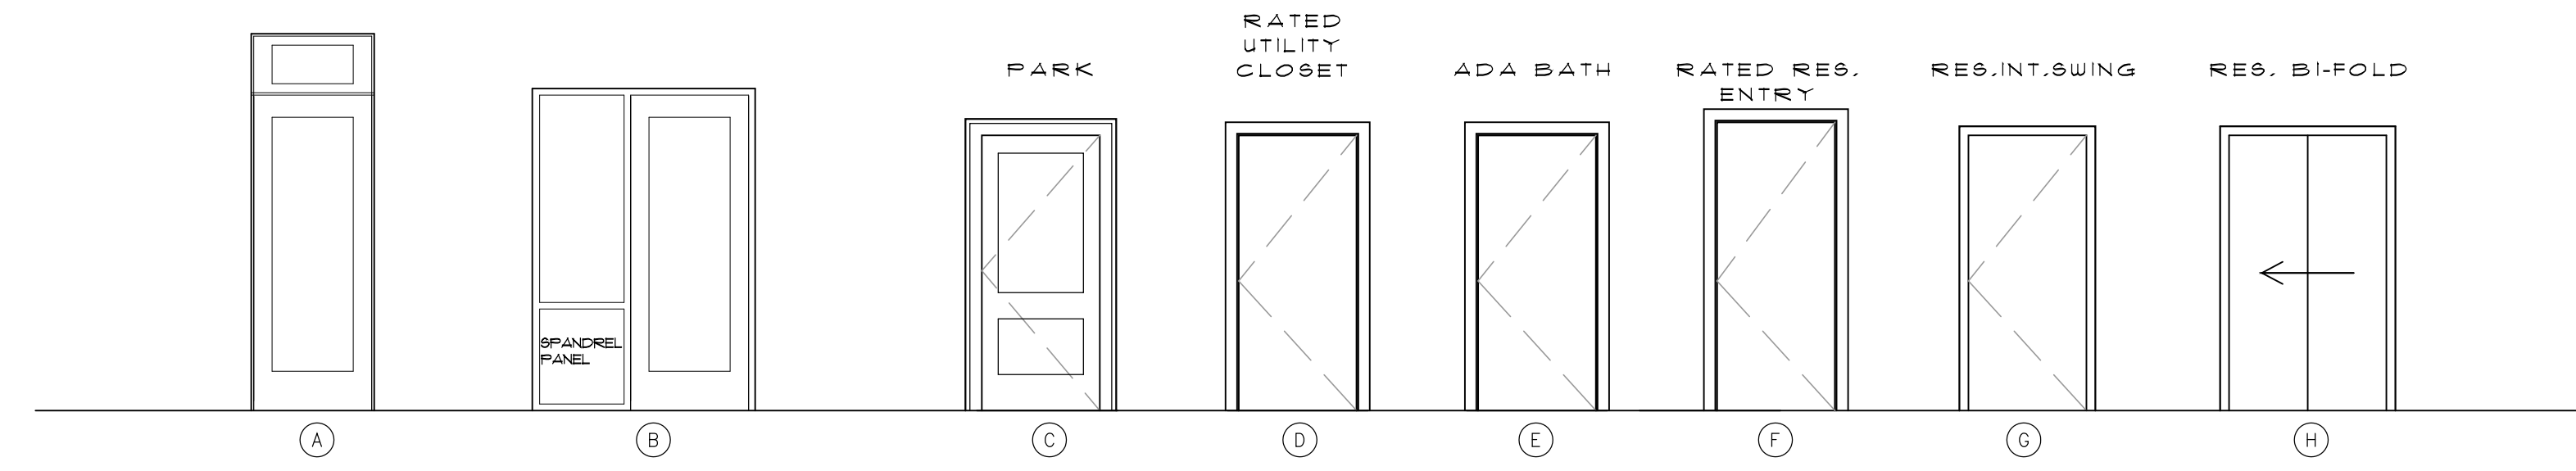

2 DOOR TYPES