


THIS PLAN PROVIDED TO
 BACK BAY BOUNDARY, INC.
 BY SWANEY LIGHTING
 COMPANY 06-15-2006 AND
 REVISED 07-29-2006.

LEGEND:
 0.4 = Fc Foot Candle

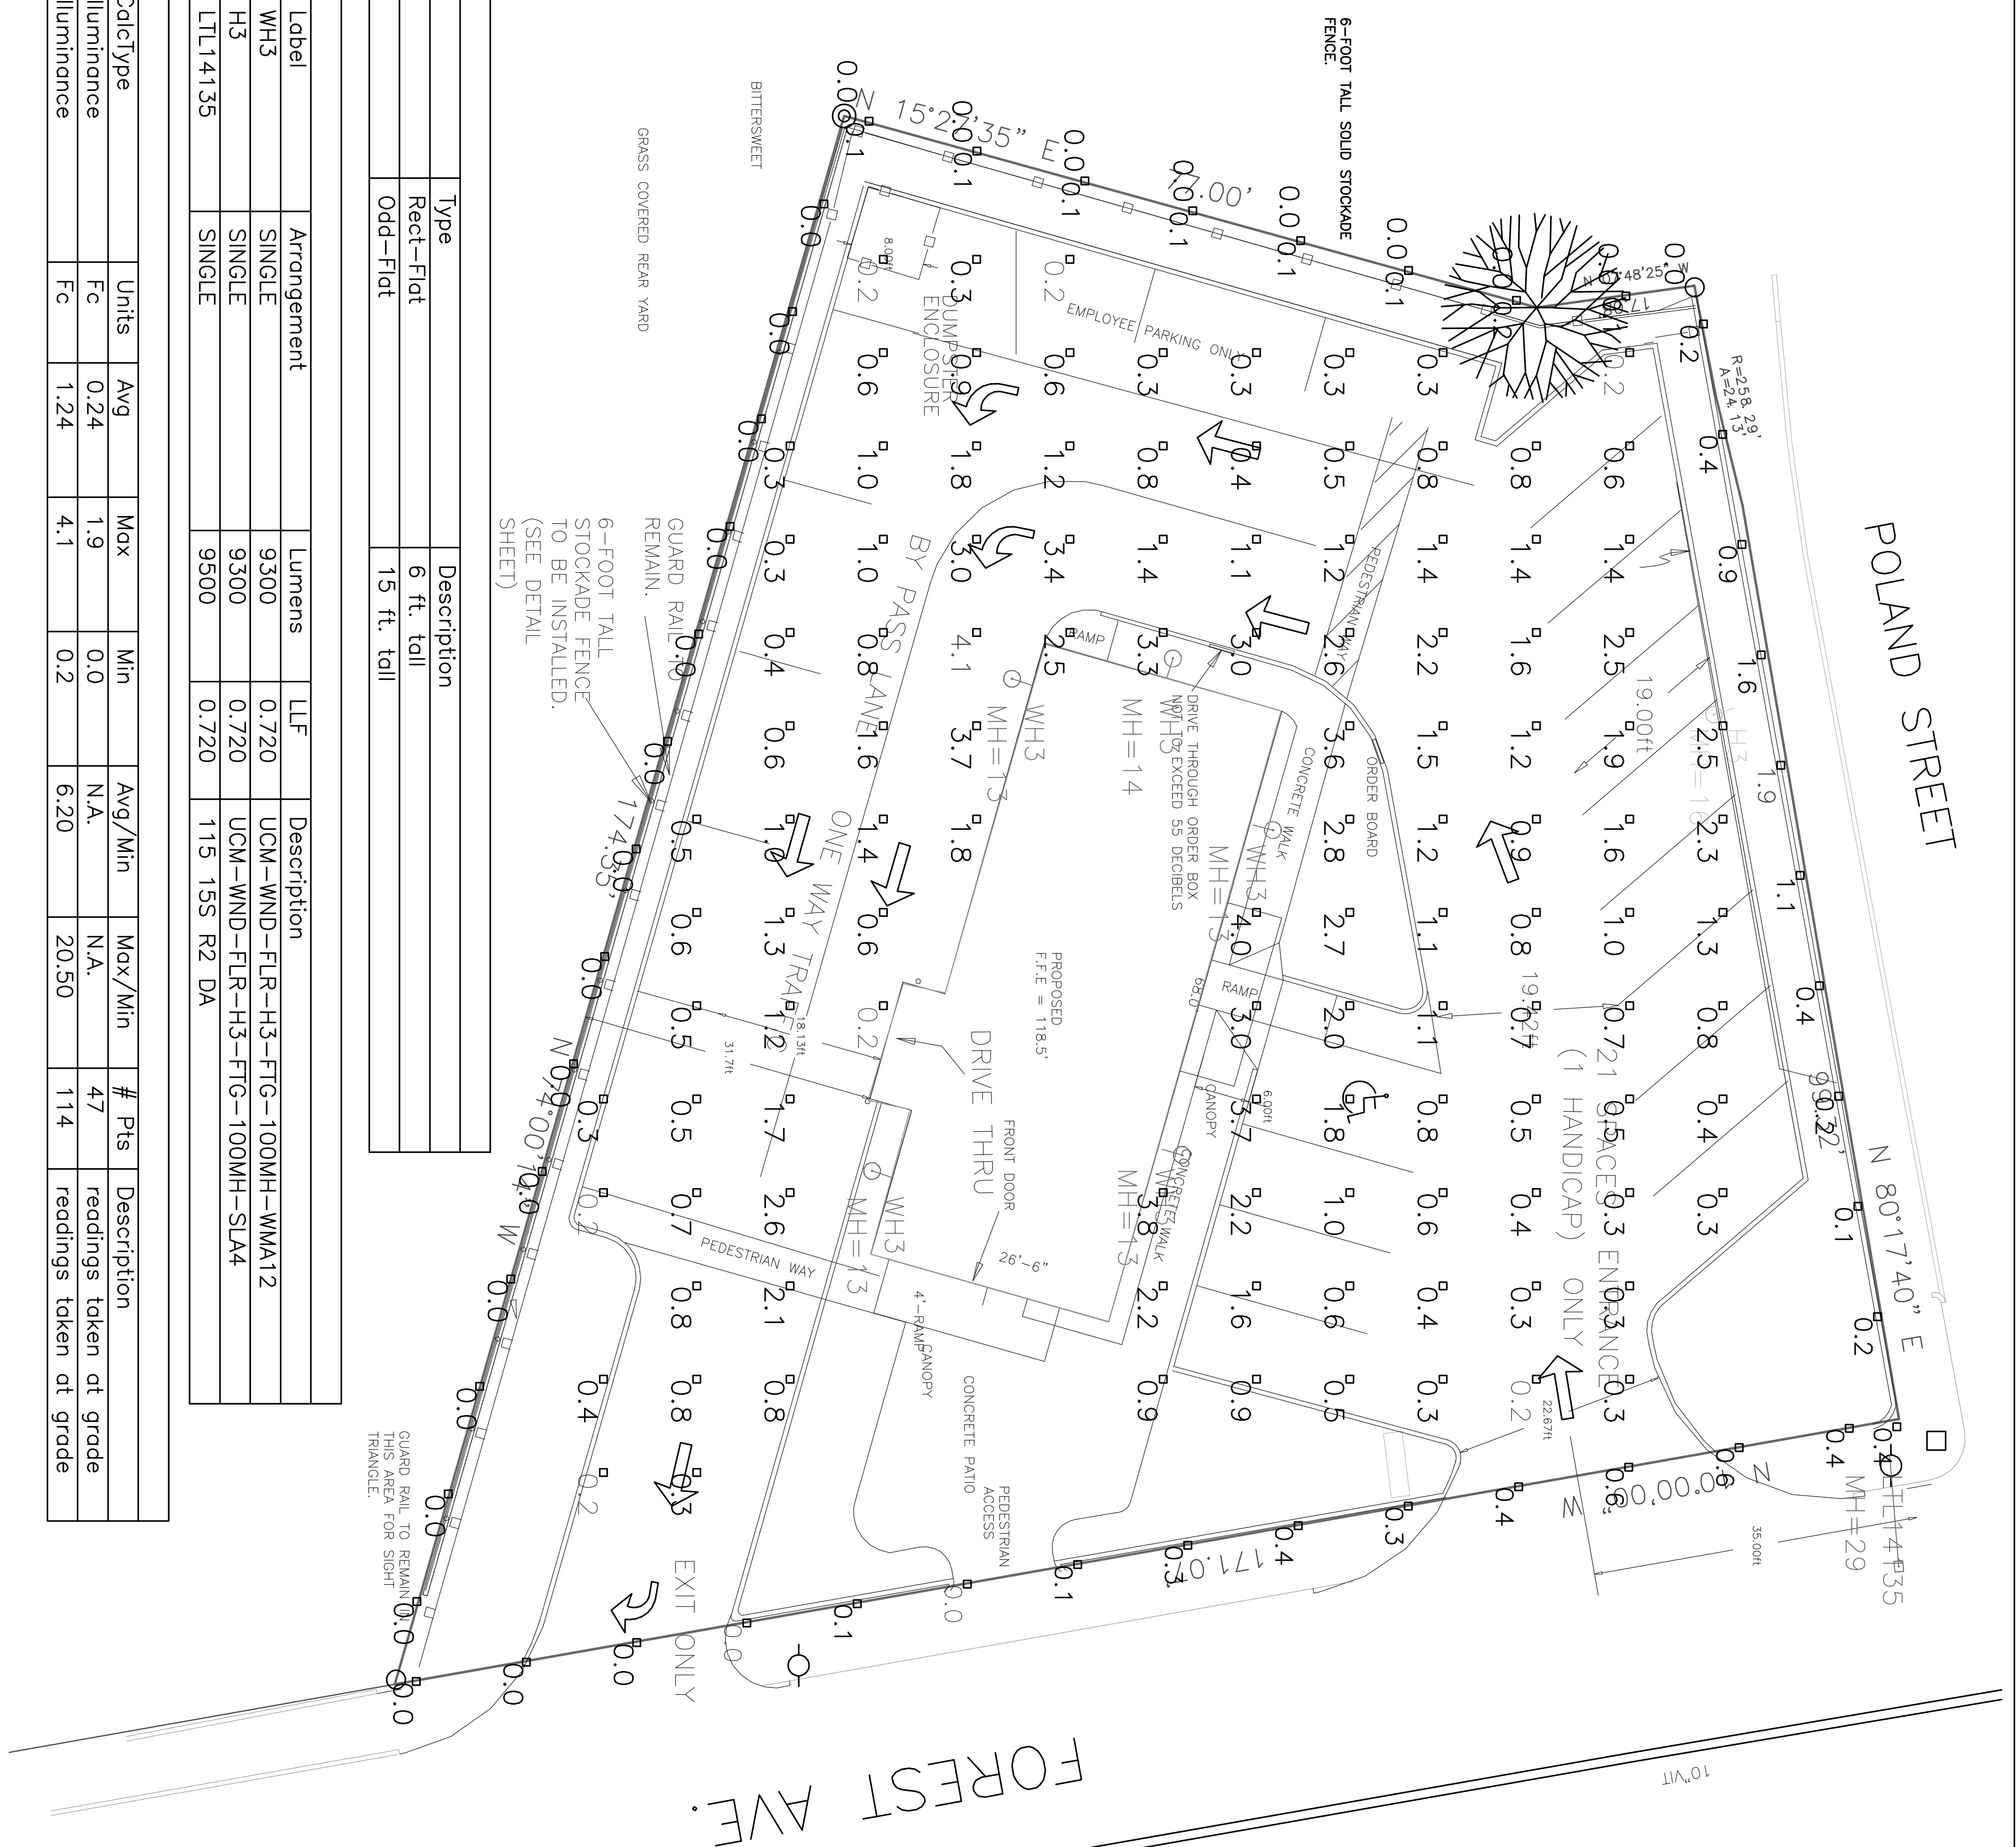

Object Summary	Type	Description
fence	Rect-Flat	6 ft. tall
BLDG	Odd-Flat	15 ft. tall

Luminaire Schedule	Qty	Label	Arrangement	Lumens	LLF	Description
⊕	5	WH3	SINGLE	9300	0.720	UCM-WND-FLR-H3-FTG-100MH-WMA12
⊕	1	H3	SINGLE	9300	0.720	UCM-WND-FLR-H3-FTG-100MH-SLA4
⊕	1	LTL14135	SINGLE	9500	0.720	115 15S R2 DA

Numeric Summary	CalcType	Units	Avg	Max	Min	Avg/Min	Max/Min	# Pts	Description
PROPERTY LINE	Illuminance	Fc	0.24	1.9	0.0	N.A.	N.A.	47	readings taken at grade
PARKING LOT	Illuminance	Fc	1.24	4.1	0.2	6.20	20.50	114	readings taken at grade

REVISION 9: 07-29-2006: ADDED FENCE NOTE TO DENOTE 0.0 READING ON OTHER SID OF FENCE.
 REVISION 8: 06-09-2006: REVISED LANDSCAPE PLAN; ADDED DETAILS

PHOTOMETRIC LIGHTING GRID
 1080 FOREST AVE. PORTLAND, MAINE

FOR:
STEPHEN E. MARDIGAN

DRAWN BY: RTG
 CHECKED BY: PJM
 SCALE: N/A
 DATE OF SURVEY: N/A
 JOB NUMBER: 2004121
 SHEET: 5 OF 5

PREPARED BY:
BACK BAY BOUNDARY, INC.
 PROFESSIONAL LAND SURVEYING

643 FOREST AVENUE
 PORTLAND, MAINE
 207-774-2855 FAX 207-347-3436

DRAWER: 2004 NO. 121
 REV 8