

WINDOW SCHEDULE

1...

General		Frame		Details			Notes
Window No.	Type	Material	Finish	Head	Jamb	Sill	
FIRST FLOOR							
1.1	A	ALUM	FF				
1.2	B	ALUM	FF				
1.3	H						
1.4	H						
1.5	H						
1.6	H						
1.7	H						
1.8	J						
1.9	C						
1.10	C						
1.11	D						
SECOND FLOOR							
2.1	E	ALUM	FF				
2.2	F	ALUM	FF				
2.3	G	ALUM	FF				
2.4	E	ALUM	FF				
2.5	C	ALUM	FF				
2.6	C	ALUM	FF				


ABBREVIATIONS

FF Factory Finish
ALUM Aluminum

GENERAL NOTES

- Refer to floor plans and building elevations for window type location
- Provide tempered glass at any window unit less than 18" above the floor. Also provide tempered glass for glass installed in doors or located within 24" of a door.
- See specifications for glazing types

WINDOW TYPES

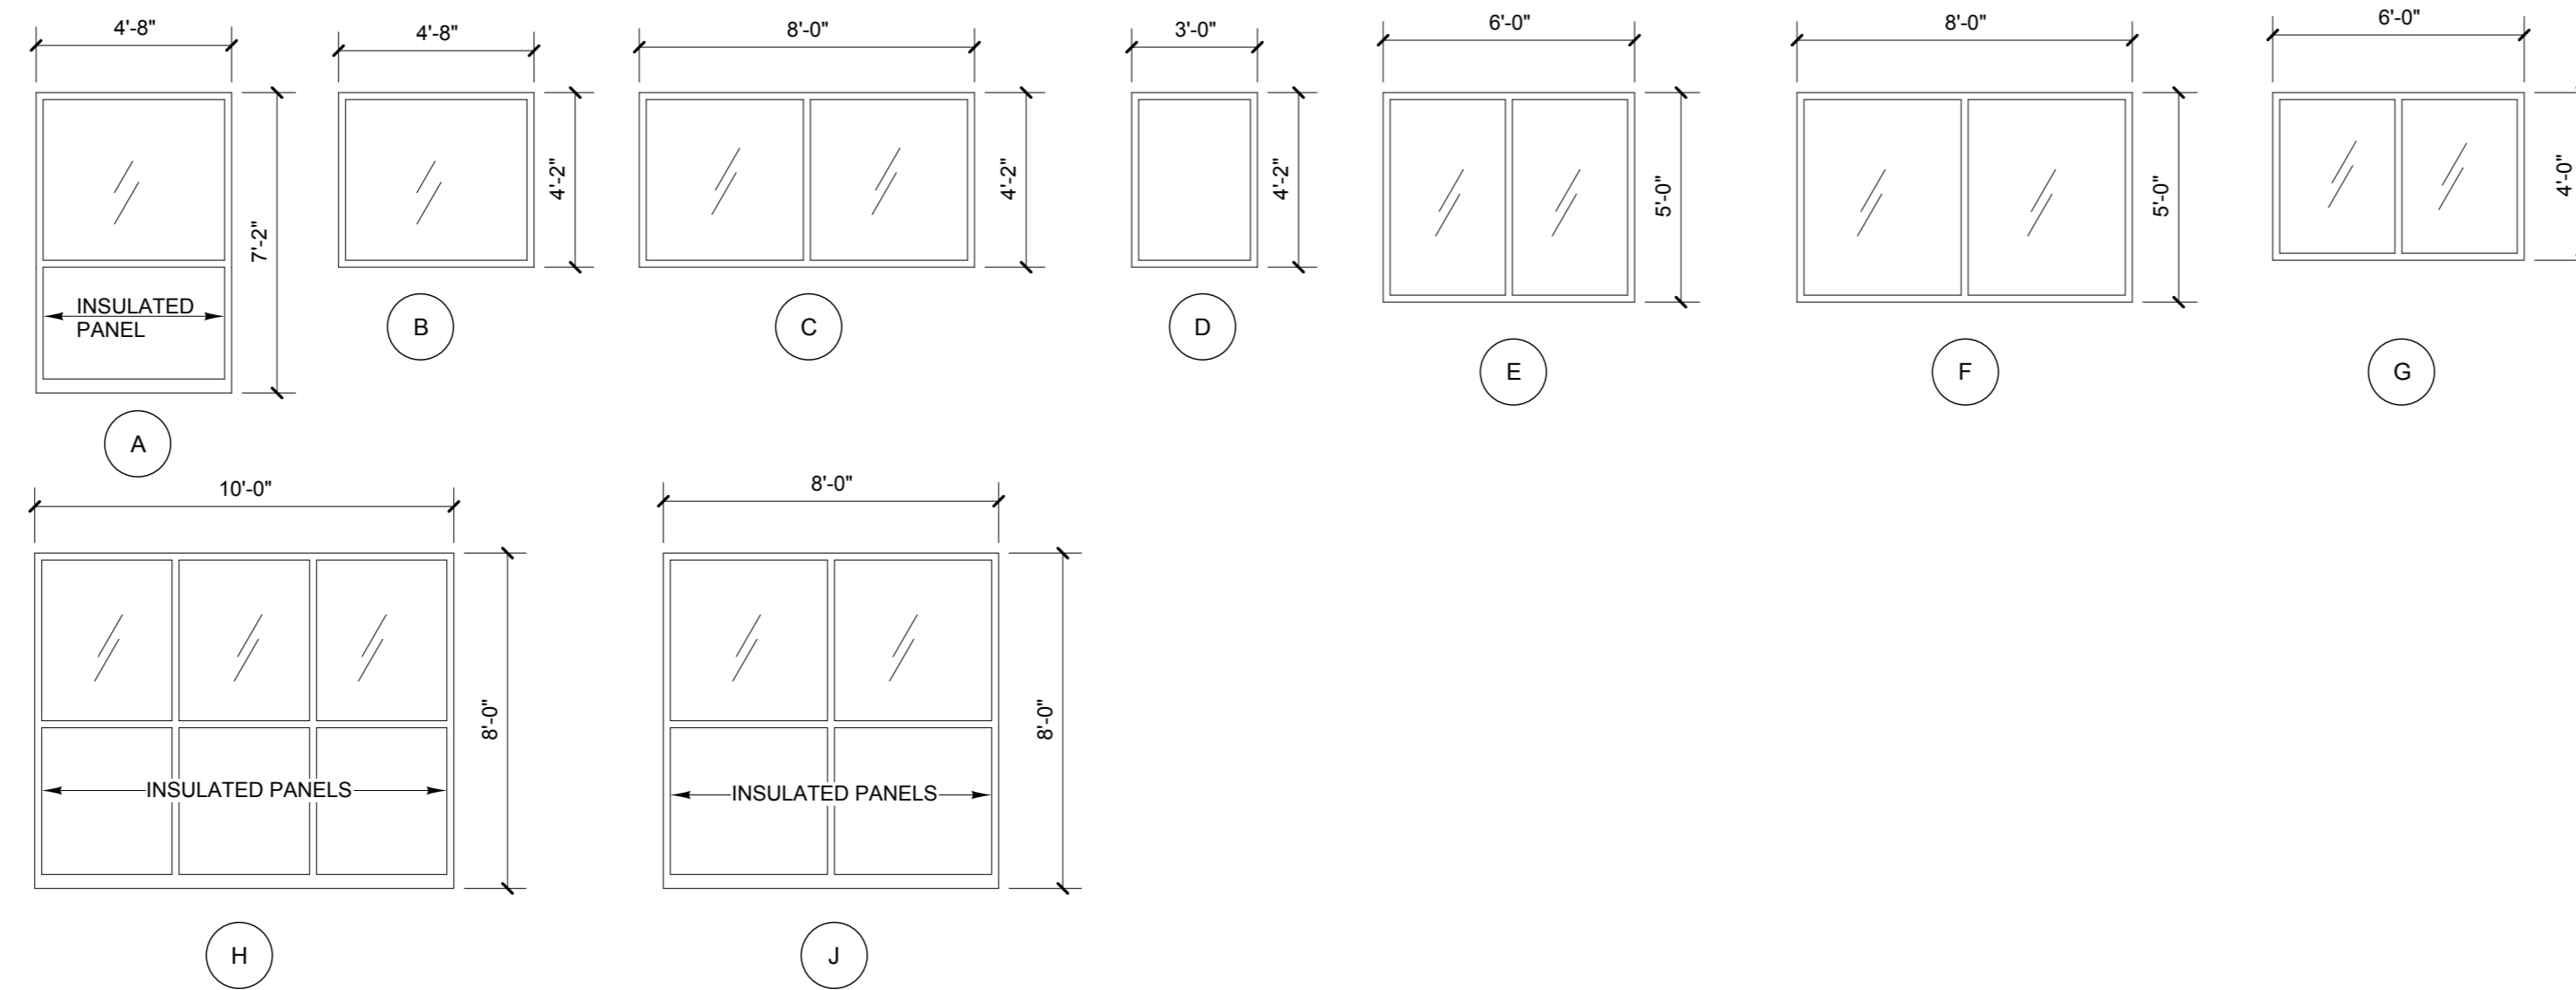

5 Milk Street, Portland, ME 04101
207.774.4811 | wintonscott.com

Structural Engineering:
STRUCTURAL INTEGRITY CONSULTING ENGINEERS, INC.


46 Forest Avenue
Portland, ME 04101
T. 207.774.4614
structuralinteg.com

HVAC & Plumbing Engineering:
HOLBROOK ENGINEERING, LLC

52 Heath Road
Saco, ME 04072
T. 207.283.9127
holbrookengineering.com

Electrical Engineering:
SWIFT CURRENT ENGINEERING SERVICES

Royal River Center, Unit 8B
10 Forest Falls Drive
Yarmouth, ME 04096
T. 207.847.9280

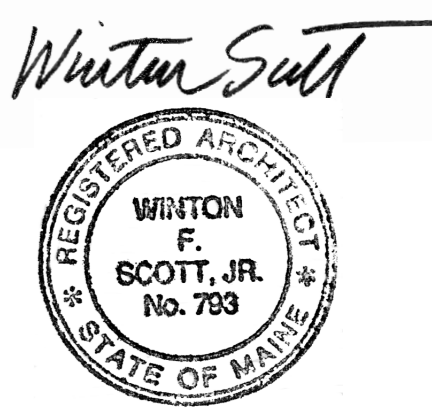

CITY OF PORTLAND DEPARTMENT HEADQUARTERS:

- Parks, Recreation & Facilities
- Public Works

RENOVATION PROJECT

212 Canco Road,
Portland

PRICING SET NOT FOR CONSTRUCTION

Scale: as indicated

WINDOW SCHEDULE & DETAILS

A9.1

March 12, 2018