


**ATTIC FLOOR PLAN
 WHITE RESIDENCE**

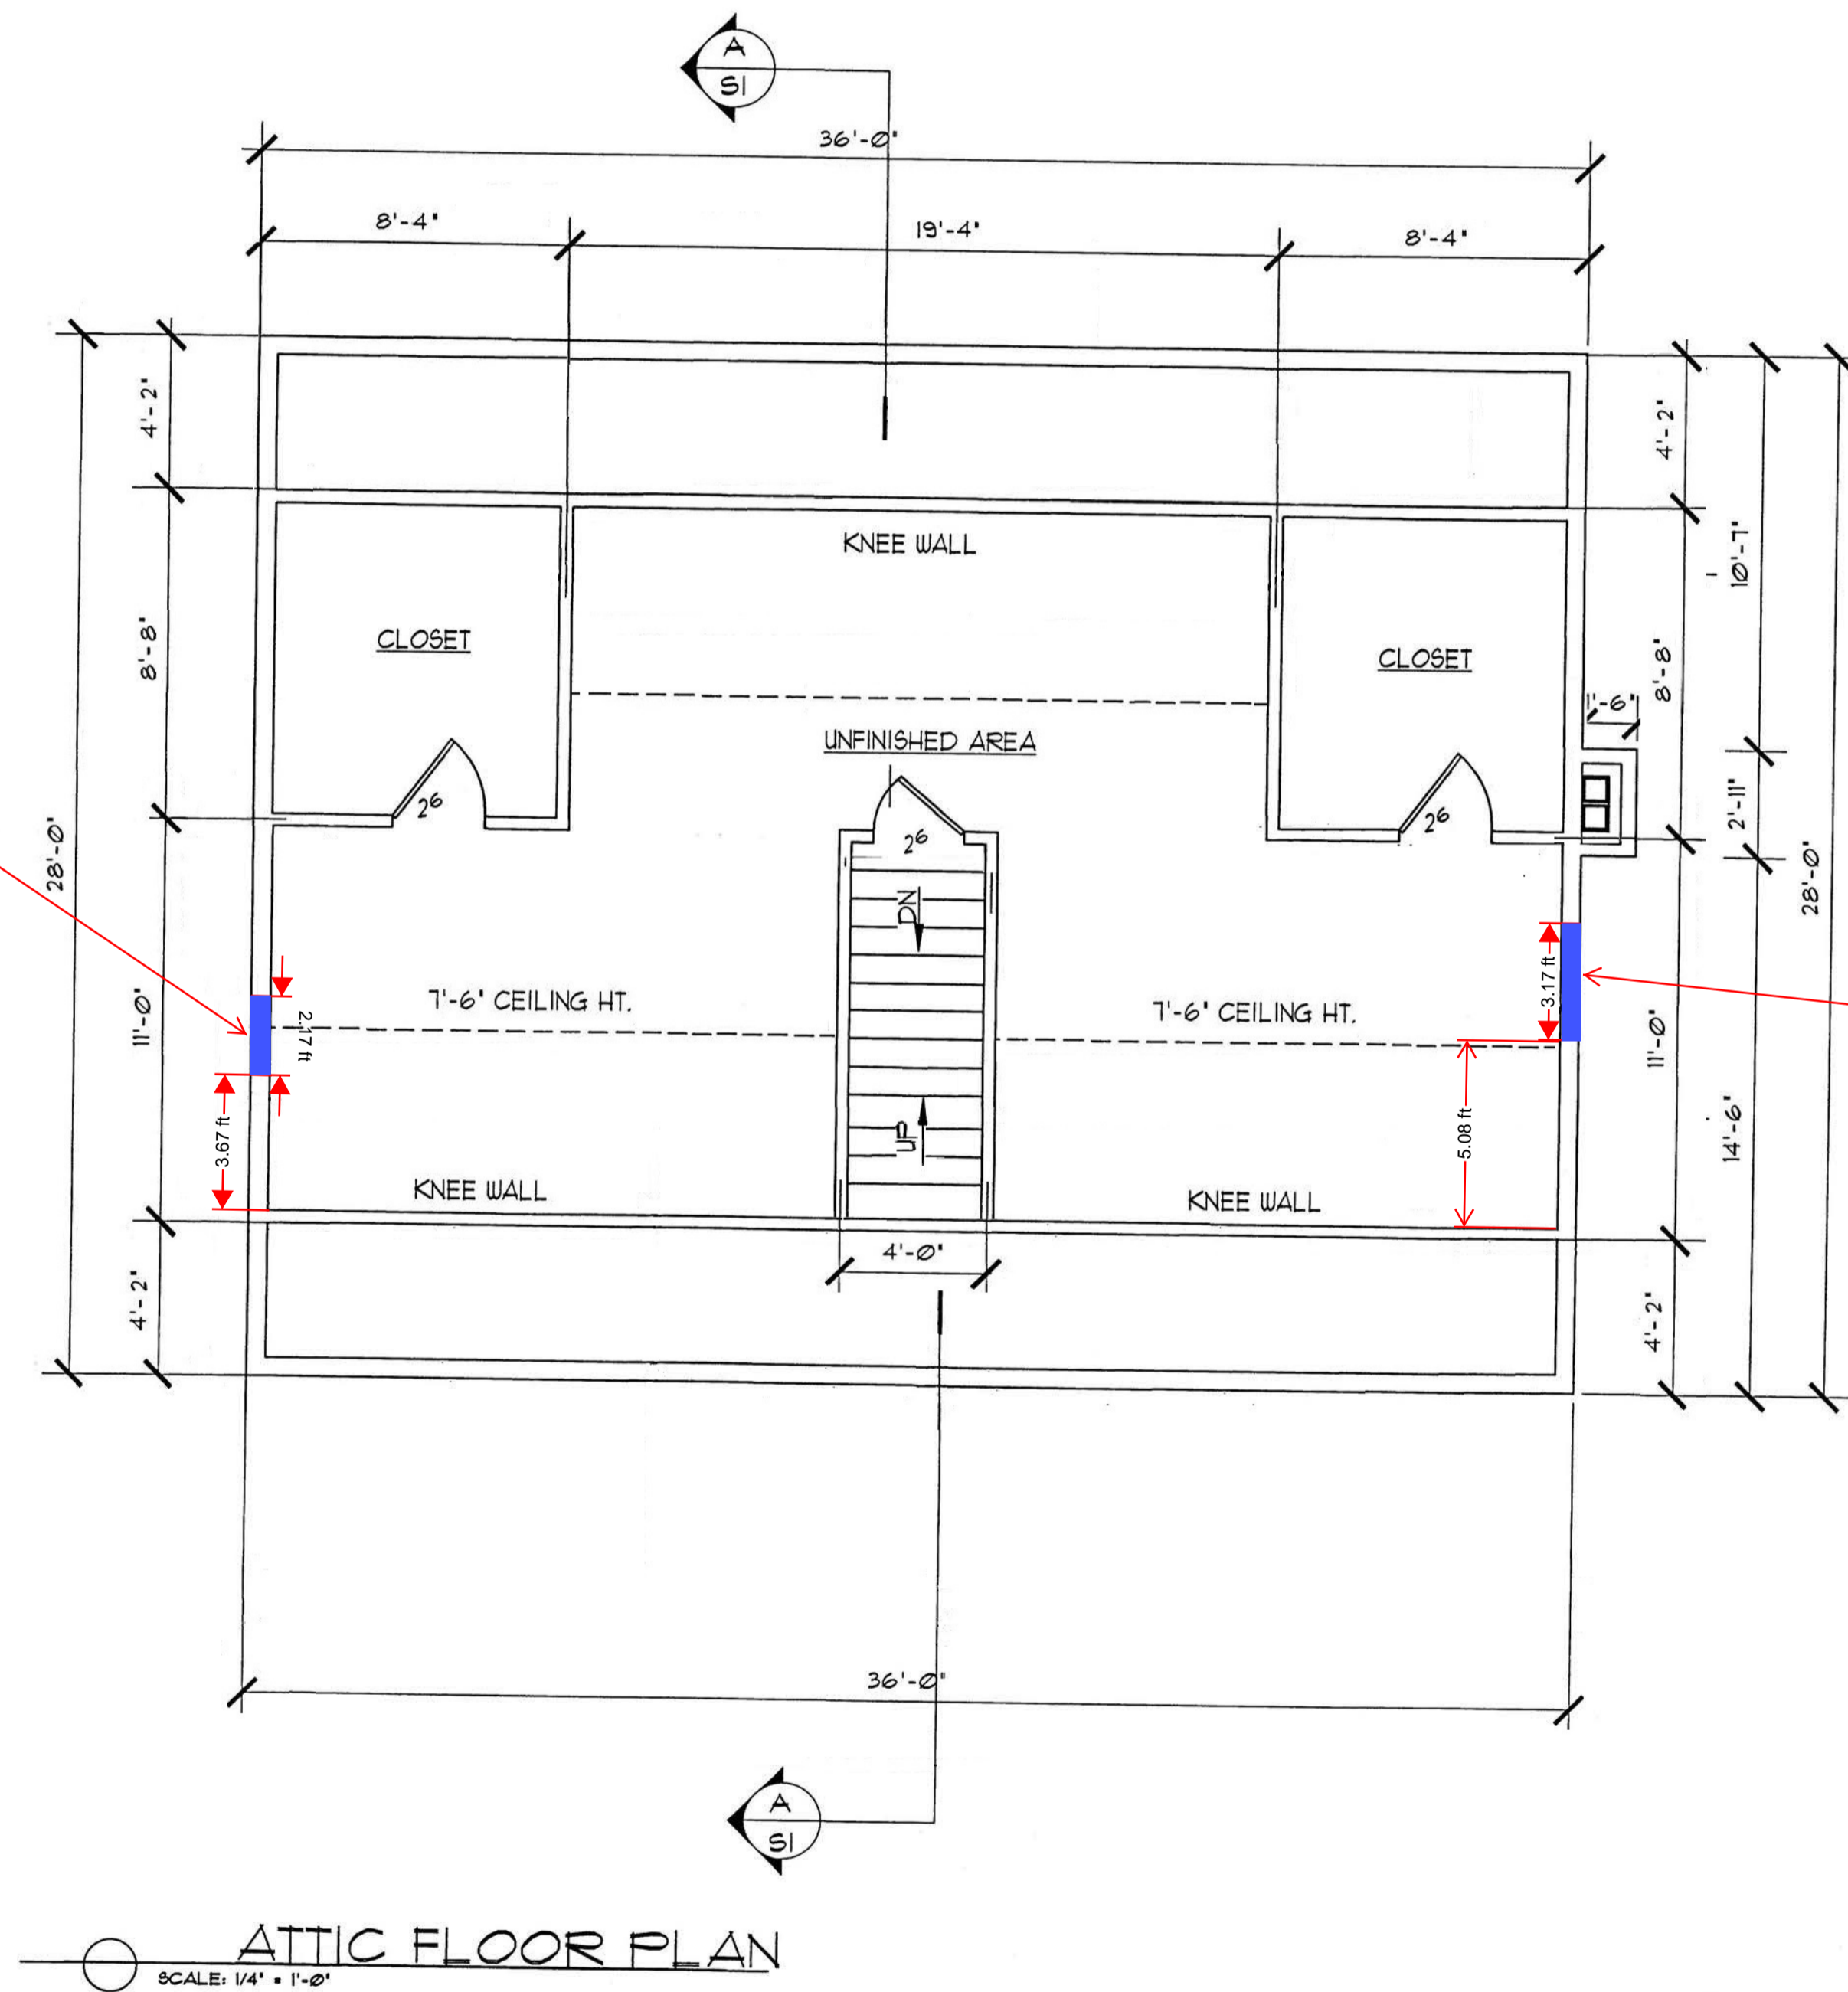

Andersen Tilt Wash 400
 Series Model 20210
 Rough Opening
 26 inches by 37 inches

Andersen Tilt Wash 400
 Series Model 3046
 Rough Opening 38 inches
 by 57 inches

NOTE:
 ALL DRAWINGS, PLANS, SKETCHES ETC. ARE PROVIDED TO OUR
 CLIENTS BASED UPON INFORMATION PROVIDED BY THE CLIENT
 AND DRAWN IN ACCORDANCE WITH COMMON BUILDING PRACTICES
 AND LOCAL CODES. NONE OF THE EMPLOYEES OF FMC CADD DRAFTING
 SERVICES, INC. ARE REGISTERED ARCHITECTS, ENGINEERS OR LAND
 SURVEYORS. ALL DIMENSIONS AND SPECIFICATIONS SHOULD BE VERIFIED
 BY CLIENT AND/OR CONTRACTOR BEFORE ACTUAL CONSTRUCTION
 BEGINS. IF DIMENSIONS AND SPECIFICATIONS ARE NOT VERIFIED
 BY CLIENT AND/OR CONTRACTOR BEFORE ACTUAL CONSTRUCTION
 BEGINS FMC CADD DRAFTING SERVICES, INC. WILL BE HELD HARMLESS
 FMC CADD DRAFTING SERVICES, INC. ASSUMES NO LIABILITY FOR CHANGES
 AND/OR REVISIONS MADE TO PLANS BY CLIENT AND/OR CONTRACTOR.

REVISIONS	
DATE:	6/2/98
SCALE:	1/4"=1'-0"
DRAWN:	JR
FILE:	98-0139
SHEET:	A5