


DOOR SCHEDULE														
NO.	DOOR	ROOM	TO ROOM	HARDWARE TYPES	DOOR ELEVATION TYPE	DOOR SIZE			FRAME THRESHOLD		DOOR MANUFACTURER		NOTES	
						MAT'L	WIDTH	HEIGHT	THICK.	MAT'L	MAT'L	MFR.		MODEL #
1	FRONT HALL	POWDER ROOM		EXIST	EXIST	WD (SOLID)	2'-0"	6'-8"	1 3/8"	WD	WD	EXIST	EXISTING	
2	KITCHEN	MUD ROOM		EXIST	SEE INT ELEV A102	WD (SOLID)	3'-0"	6'-8"	1 3/4"	WD	WD	EXIST	EXISTING	
3	EXTERIOR ENTRY	MUD ROOM		NOTE 1	SEE ELEV A101	STEEL	3'-0"	6'-8"	1 3/4"	WD	25 GAUGE STEEL	JELD-WEN	G-684WM 4-LE	
4		CLOSET		NOTE 1	SEE MODEL NO.	WD (HOLLOW)	2'-8"	6'-8"	1 3/8"	WD	WD	BROSCO	HC-BIRCH 1 3/8"	

NOTES:
1) OWNER TO SELECT HARDWARE FOR DOORS; PROVIDE DOOR HARDWARE ALLOWANCE FOR PRICING

2 DOOR SCHEDULE
NTS

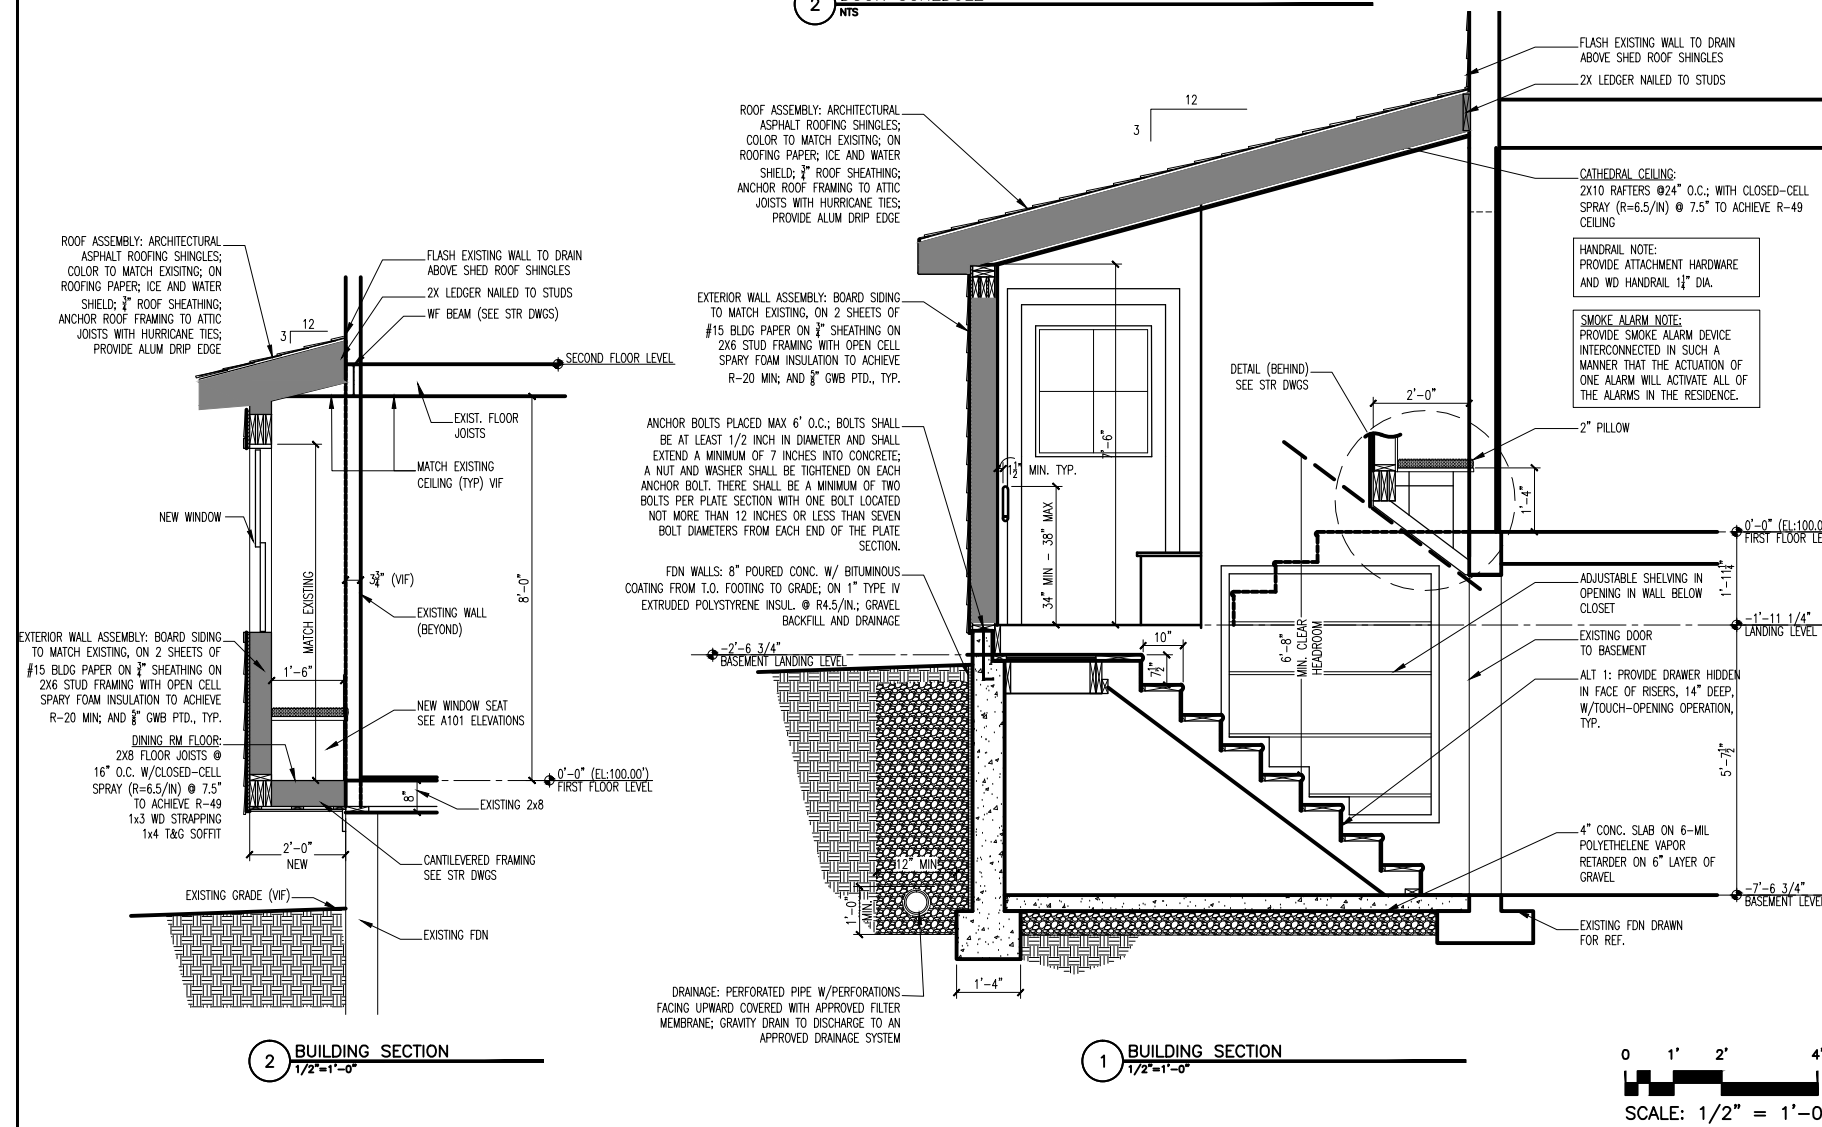

GOLDBERG-BURSON RESIDENCE
146 WHITNEY AVENUE,
PORTLAND, ME

DATE: JULY 19, 2013
PROJECT NO: 100

COPYRIGHT:

SHEET TITLE
BUILDING SECTION &
DOOR SCHEDULE

A103