



Date: 12/16/13


ARCHITECTS
49 DARTMOUTH STREET
PORTLAND, MAINE 04101
207-775-1069
www.pdtarch.com

Allied Engineering
160 Veranda Street
Portland, Maine 04103
Tel: 207.231.2156
Web: www.aef-engineers.com

ALLIED PROJECT No.:
12084
CAD FILE:

COPYRIGHT 2012
PDT Architects
Reuse or reproduction of the
contents of this document is not
permitted without written
permission of PDT Architects.

E.M.G. - PHASE 2 ADDITION & RENOVATION
53 Sewall Street, Portland, ME 04102

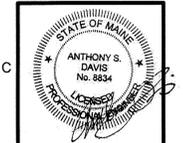

PDT JOB NO.
12084

DRWN. CHK
Checker

SCALE:
1/4" = 1'-0"

ISSUE:
JULY 11, 2013


TITLE
MECHANICAL
DUCTWORK PLAN
- PHASE 2

SHEET

MH101
ADD 5

No.	DATE	DESCRIPTION
5	08-08-2013	ADDENDUM-5

REVISION SCHEDULE

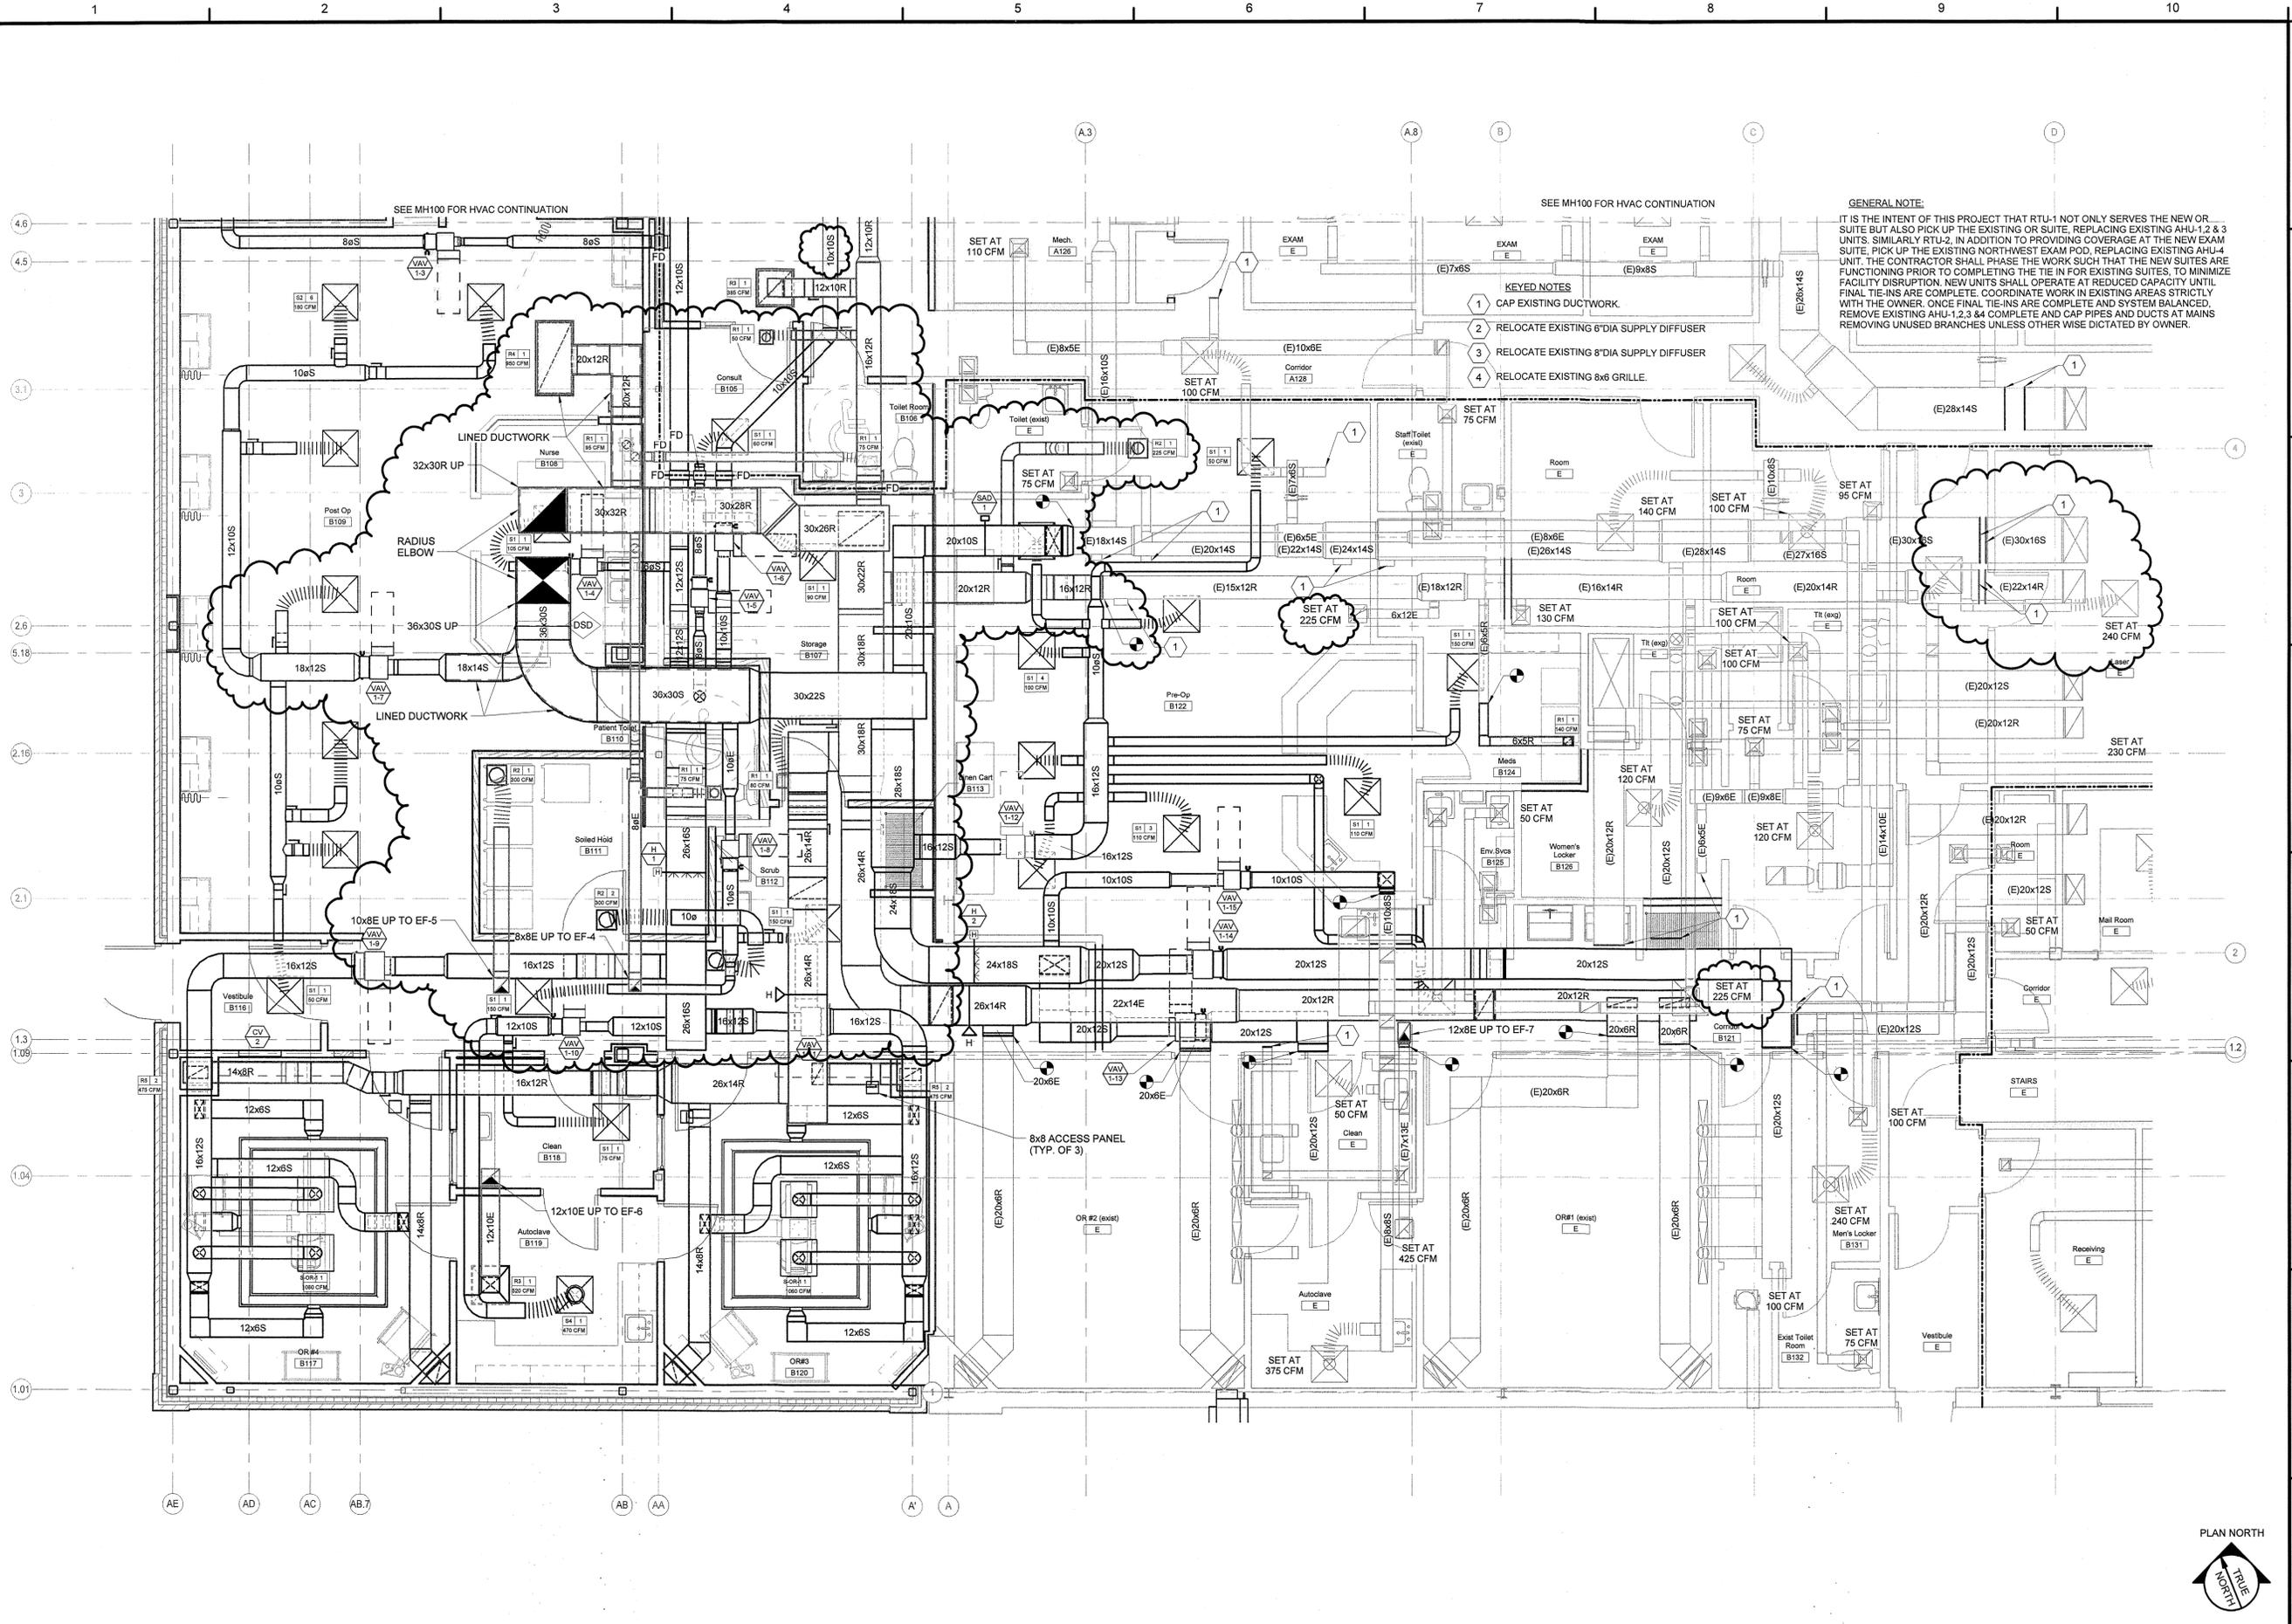

GENERAL NOTE:
IT IS THE INTENT OF THIS PROJECT THAT RTU-1 NOT ONLY SERVES THE NEW OR SUITE BUT ALSO PICK UP THE EXISTING OR SUITE, REPLACING EXISTING AHU-1, 2 & 3 UNITS. SIMILARLY RTU-2, IN ADDITION TO PROVIDING COVERAGE AT THE NEW EXAM SUITE, PICK UP THE EXISTING NORTHWEST EXAM POD, REPLACING EXISTING AHU-4 UNIT. THE CONTRACTOR SHALL PHASE THE WORK SUCH THAT THE NEW SUITES ARE FUNCTIONING PRIOR TO COMPLETING THE TIE IN FOR EXISTING SUITES TO MINIMIZE FACILITY DISRUPTION. NEW UNITS SHALL OPERATE AT REDUCED CAPACITY UNTIL FINAL TIE-INS ARE COMPLETE. COORDINATE WORK IN EXISTING AREAS STRICTLY WITH THE OWNER. ONCE FINAL TIE-INS ARE COMPLETE AND SYSTEM BALANCED, REMOVE EXISTING AHU-1, 2, 3 & 4 COMPLETE AND CAP PIPES AND DUCTS AT MAINS REMOVING UNUSED BRANCHES UNLESS OTHERWISE DICTATED BY OWNER.

- KEYED NOTES**
- 1 CAP EXISTING DUCTWORK.
 - 2 RELOCATE EXISTING 6" DIA SUPPLY DIFFUSER
 - 3 RELOCATE EXISTING 8" DIA SUPPLY DIFFUSER
 - 4 RELOCATE EXISTING 8x6 GRILLE.

8/8/2013 6:44:20 PM N:\Projects\2012\12084 - Eyecare Medical Group-Addition and Renovation\00 Drawing Files\12084_M.rvt

A1 MECHANICAL DUCTWORK ENLARGED AREA B PLAN - PHASE 2
1/4" = 1'-0"