



HARRIMAN

AUBURN PORTLAND MANCHESTER



JEWISH COMMUNITY ALLIANCE OF SOUTHERN MAINE

PORTLAND, ME



Harriman Project No. 15309

Key Plan

Proj North

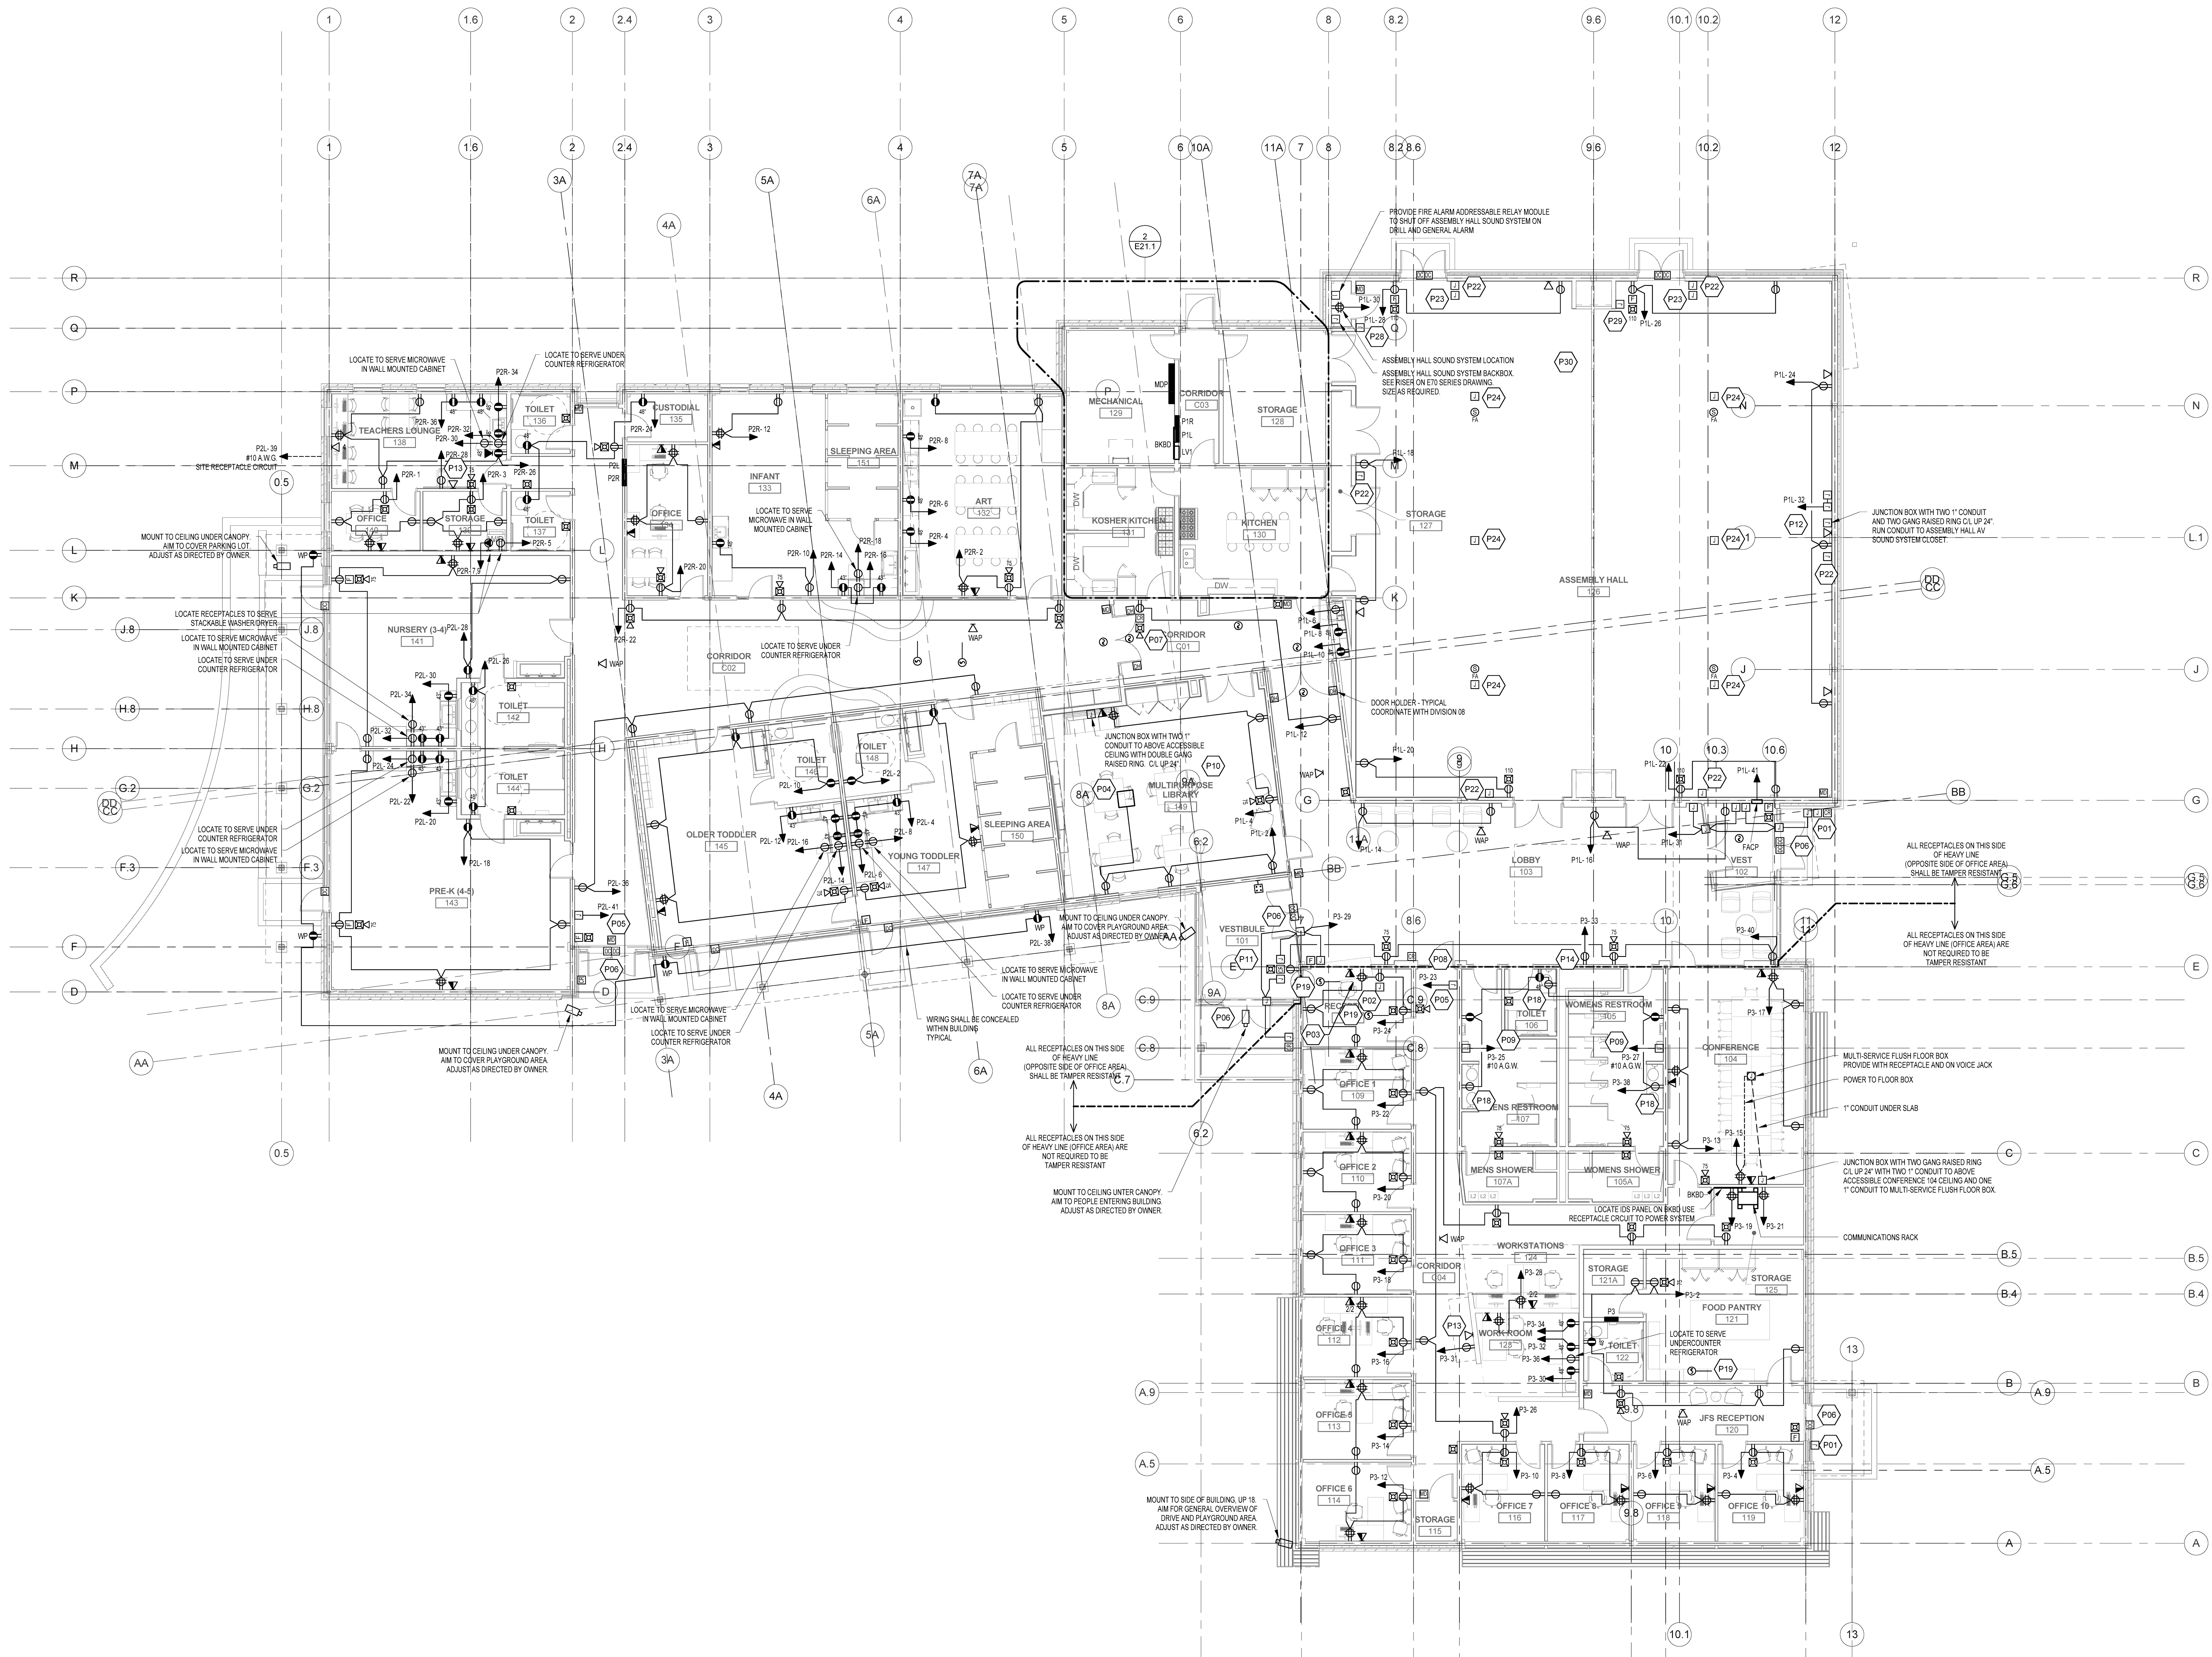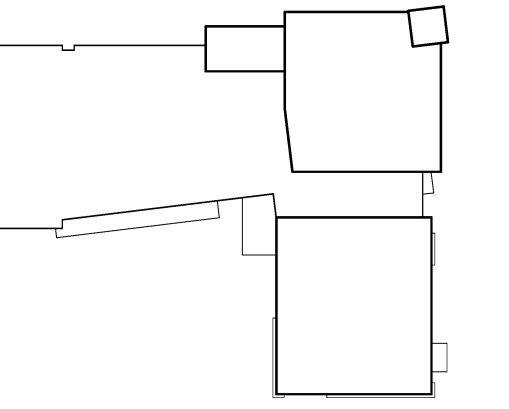

Mark	Date	Description
	03-25-16	CONSTRUCTION DOCUMENTS
1	04-21-16	ADDENDUM #2
2	07-22-16	CONFORMANCE SET

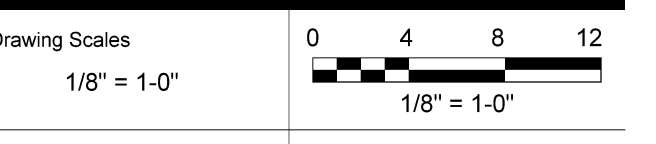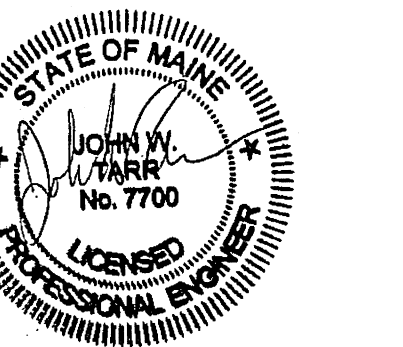

PA/PE: JWT © 2016 Harriman Associates
Drawn By: JMB

FLOOR PLAN POWER AND SYSTEMS

E20.1

Plot Date: 7/27/2016 1:53:12 PM