

#2 Right Side Exterior Elevation

Vinyl Casement Egress Windows

2 windows w/6" spacing

Egress Window 32" x 48" Actual Size
32.5" x 48.5" Rough Opening


32" x 48" Actual Size
32.5" x 48.5" Rough Opening

Double Hung Window 32" x 48" Actual Size
32.5" x 48.5" Rough Opening

2" x 4" Framing
Replacing old window 30" x 54"

Replacing old windows 30" x 78" Casement

See attached window description

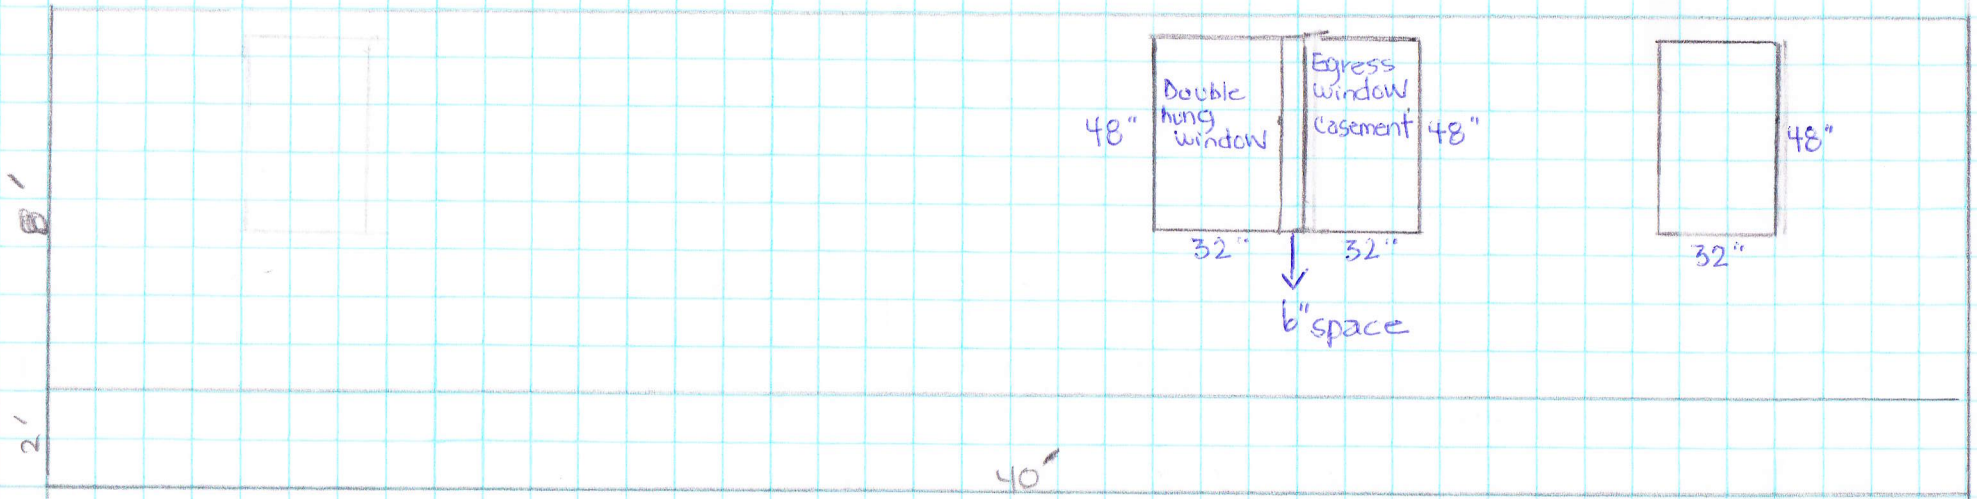

Right side elevation - Exterior

84 Machigonne St.
Portland 04102

Scale: 1/4" = 1'