

**GENERAL SYMBOLS**

●	NEW CONCEALED PENDANT SPRINKLER (SEE SCHEDULE)
○	NEW UPRIGHT SPRINKLER (SEE SCHEDULE)
▽	NEW SIDEWALL SPRINKLER (SEE SCHEDULE)
⊠	NEW UPRIGHT SPRINKLER UNDER DUCTWORK/CONVEYORS/PLATFORMS (SEE SCHEDULE)
○	EXISTING TO REMAIN SPRINKLER (ETR)
⊠	EXISTING TO BE REMOVED SPRINKLER (ETBR)
—	NEW FIRE PROTECTION PIPING (OR VALVES)
—	RISE OR DROP
—	EXISTING FIRE PROTECTION PIPING TO REMAIN (ETR)
- - -	EXISTING FIRE PROTECTION PIPING TO BE REMOVED (ETBR)
+	CONNECT TO EXISTING (CTE)
↑	PIPE RISER
↓	PIPE HANGER
↔	CHECK VALVE
⊥	PIPE CAP OR PLUG
⊠	CONTROL VALVE (WITH TAMPER SWITCH)
⊠	ZONE CONTROL VALVE STATION (GATE VALVE, CHECK VALVE, FLOW SWITCH, DRAIN, SEE FP12.01)
⊠	HYDRAULIC REFERENCE POINT
⊠	MAIN ALARM CHECK VALVE ASSEMBLY RISER (SEE FP12.01)
⊠	DOUBLE CHECK VALVE ASSEMBLY (W/ 2 TAMPER SWITCHES)
+	STORTZ TYPE FIRE DEPARTMENT CONNECTION
→	PIPE CONTINUATION
⊠	POINT OF CONNECTION
⊠	PRESSURE GAUGE W/PETCOCK
⊠	FLOW SWITCH
⊠	PRESSURE SWITCH
+	DRAIN VALVE AND CAP
1"	PIPE SIZE (DIAMETER)

**PIPING SYMBOLS**

SYMBOLS	ABBREVIATION	DESCRIPTION
—	DR	DRAIN PIPING
—	SPR	WET SPRINKLER PIPING
—	SPR-ZONE X	WET SPRINKLER PIPING (FA ZONE INDICATED)
—	F	FIRE SERVICE
—	F	FIRE SERVICE (UNDERGROUND)
—	FP	COMBINED FIRE PROTECTION PIPING (SPR/SP)
—	SP	STANPIPE PIPING
—	FDC	PIPING FROM FD PUMPER CONNECTION

**HATCHING DESCRIPTION**

HATCHING	DESCRIPTION
▨	EXISTING AREA - NO WORK EXPECTED
▩	BASE BID - DEMOLITION
▧	ADD. ALTERNATIVE NO. 3

**GENERAL NOTES**

- ALL FIRE PROTECTION GENERAL NOTES, SYMBOLS LISTS & DETAILS ARE TO BE CONSIDERED AS APPLICABLE TO ALL SPRINKLER DRAWINGS FOR THIS PROJECT.
- THE DRAWINGS ARE DIAGRAMMATIC IN NATURE AND EXACT LOCATIONS AND ARRANGEMENTS OF EXISTING NEW EQUIPMENT, DUCTWORK, PIPING AND OTHER COMPONENTS SHALL BE DETERMINED IN THE FIELD WITH DUE CONSIDERATION OF STRUCTURAL, ELECTRICAL AND ARCHITECTURAL SYSTEMS. EXISTING STRUCTURAL SYSTEMS SHALL NOT BE MOVED WITHOUT THE EXPRESS PERMISSION OF THE ENGINEER.
- THE PROJECT SHALL BE PHASED IN ACCORDANCE WITH THE CONTRACTOR'S APPROVED PHASING PLAN. THE CONTRACTOR SHALL OBTAIN APPROVAL FROM THE OWNER/ARCHITECT FOR THE SEQUENCING AND TIMING OF OPERATIONS PRIOR TO COMMENCING WORK. SEE SPECIFICATIONS.
- AESTHETICS ARE A PRIORITY FOR THIS PROJECT. ALL PIPING TO BE CONCEALED UNLESS OTHERWISE NOTED. ALL AREAS WITH CEILINGS TO HAVE CONCEALED PLATE TYPE SPRINKLERS LOCATED AT THE CENTER OF SUSPENDED CEILING TILES IN A SYMMETRICAL PATTERN APPROVED BY THE ARCHITECT. WHERE SPRINKLER LOCATIONS CONFLICT WITH OTHER SYSTEMS (I.E. SECURITY), CENTER OF TILE REQUIREMENT MAY BE WAIVED. SPRINKLER & SPRINKLER PLATE FINISH SHALL MATCH CEILING FINISH. ANY EXPOSED PIPING SHALL BE PAINTED TO MATCH CEILING FINISH. BID SHALL INCLUDE SPECIAL ORDERED SPRINKLER FINISHES FROM THE MANUFACTURER.
- WHERE INDICATED ON THE DRAWINGS, REMOVE OR RELOCATE EXISTING COMPONENTS AS REQUIRED TO ACCOMMODATE THE NEW WORK. REMOVALS SHALL INCLUDE ALL ASSOCIATED OFF-SITE DISPOSAL COSTS.
- EXISTING EQUIPMENT AND PIPING TO REMAIN IN SERVICE SHALL BE INSPECTED. ANY EQUIPMENT FOUND TO BE INOPERABLE SHALL BE REPORTED TO OWNER AND ENGINEER.
- FIRE PROTECTION CONTRACTOR SHALL ENSURE PROPOSED FIRE PROTECTION SYSTEM DESIGN MEETS ALL REQUIREMENTS OF NFPA-13, NFPA 415 AND AUTHORITY HAVING JURISDICTION REQUIREMENTS.
- SPRINKLER SYSTEM(S) SHALL BE HYDRAULICALLY DESIGNED TO PROVIDE MINIMUM FLOW RATES AT HYDRAULICALLY MOST REMOTE AREA AS REQUIRED BY OWNER'S INSURANCE UNDERWRITER AND NFPA 13. STANPIPE SYSTEM SHALL BE HYDRAULICALLY DESIGNED IN ACCORDANCE WITH NFPA 14 AND PORTLAND FIRE DEPARTMENT REQUIREMENTS. PORTLAND FIRE DEPARTMENT SHALL PROVIDE REQUIRED PRESSURE (65 PSIG).
- INSPECTION/TEST DRAIN ASSEMBLIES SHALL BE PIPED TO GRADE. COORDINATE LOCATIONS WITH OWNER'S REPRESENTATIVE. PIPING LOCATED OUTSIDE OF THE BUILDING SHALL BE GALVANIZED STEEL.
- ALL PIPE PENETRATIONS THRU FIRE RATED FLOOR/CEILING ASSEMBLIES SHALL BE FIREPROOFED BY THE SPRINKLER CONTRACTOR AS REQUIRED TO MEET REQUIRED RATING.
- MANUFACTURERS NAME & MODEL NUMBER ARE USED FOR DESCRIPTIVE PURPOSES ONLY & ARE INTENDED TO INDICATE THE STANDARD OF MATERIAL OR ARTICLES REQUIRED. IF ALLOWED BY SPECIFICATION, A SUBSTITUTE MAY BE SUBMITTED IN ACCORDANCE WITH THE REQUIREMENTS OF THE "SUBSTITUTION" SPECIFICATION SECTION.
- INSTALLATION SHALL PERMIT ACCESSIBILITY FOR SERVICE AND/OR REPLACEMENT OF EQUIPMENT PROVIDED. PROVIDE ACCESS PANELS TO GAIN ACCESS TO SPRINKLER SYSTEMS COMPONENTS THAT REQUIRE MAINTENANCE ACCORDING TO MANUFACTURERS LITERATURE.
- PROVIDE CLAMPS, OFFSETS, EXPANSION JOINTS, ANCHORS & GUIDES AS NECESSARY TO PREVENT UNDUE STRAIN ON PIPING.
- FIRE PROTECTION CONTRACTOR TO COORDINATE ALL WORK WITH OTHER BUILDING TRADES. SOME RELOCATION OF EXISTING SPRINKLERS MAY BE NECESSARY TO ACCOMMODATE INSTALLATION OF NEW EQUIPMENT OR DUCTWORK. FIRE PROTECTION CONTRACTOR SHALL SUBMIT A COORDINATION DRAWING WITH PIPING ELEVATIONS SHOWN TO PREVENT CONSTRUCTION AND OPERATING INTERFERENCE.
- FILL AND PATCH ALL OPENINGS IN WALLS WHERE PIPES ARE OR HAVE BEEN REMOVED WITH UL LISTED FIRE ASSEMBLY APPROVED BY THE ARCHITECT. MAINTAIN FIRE RATING IF APPLICABLE.

NEW SPRINKLER SCHEDULE											
SYMBOL	MFG.	MODEL NO.	STYLE	LOCATION	ORIFICE SIZE	K FACTOR	TEMPERATURE RATING °F	SPRINKLER FINISH	ESCUTCHEON OR PLATE FINISH	COATING	REMARKS
●	TYCO	RF-II	CONCEALED PENDANT	NEW TERMINAL	1/2"	5.6	155	-	MATCH CEILING	-	QUICK RESPONSE ORDER CUSTOM PLATE FINISH IF NEEDED TO MATCH CEILING
*	TYCO	TY-FRB	UPRIGHT	AREAS W/O CEILINGS	1/2"	5.6	155 UNLESS NOTED	BRASS	N/A	-	X= TEMPERATURE RATING IF NOT 155
▽	TYCO	TY-FRB	VERTICAL SIDEWALL	HIGH WOOD CEILING	1/2"	5.6	200 UNLESS NOTED	WHITE OR BRASS	N/A OR WHITE	-	SPECS FOR INSTALLATION
▽	TYCO	SW-20	EX. COVERAGE SIDEWALL	HIGH WOOD CEILING	3/4"	11.2	200 UNLESS NOTED	WHITE OR BRASS	N/A OR WHITE	-	EXTENDED COVERAGE ORDINARY HAZARD SPRINKLER-SEE MANF. SPECS FOR INSTALLATION
○	TYCO	DS-C	DRY TYPE PENDANT	UNDER METAL EXT. CANOPY	1"	5.6	155 UNLESS NOTED	-	CROME OR CUSTOM	COATED FOR EXTERIOR USE	SEE MANF. SPECS FOR INSTALLATION
○	TYCO	TFP PH2	INSTITUTIONAL PENDANT	ROOM 3523	1/2"	5.6	165	-	CROME	-	SEE MANF. SPECS FOR INSTALLATION

SPRINKLER / STANDPIPE DESIGN CRITERIA (ALSO SEE SPECIFICATIONS)	
AREA / SYSTEM	DESIGN CRITERIA
BAGGAGE HANDLING AREAS	ORDINARY HAZARD GROUP II (NFPA 13)
PUBLIC PASSENGER AREAS (WAITING AREAS, CONCOURSE, SECURITY AREAS, ETC.)	ORDINARY HAZARD GROUP II (NFPA 13)
MERCANTILE AREAS	ORDINARY HAZARD GROUP II (NFPA 13)
PRIVATE OFFICES, CONFERENCE ROOMS, TOILETS	LIGHT HAZARD (NFPA 13)
STANDPIPE SYSTEMS	SYSTEM HYDRAULICALLY CALCULATED IN ACCORDANCE WITH NFPA 14. PORTLAND FD TO PROVIDE REQUIRED PRESSURE (65 PSIG).

\*ALL SPRINKLER SYSTEM HYDRAULIC CALCULATIONS TO INCLUDE A 500 GPM HOSE STREAM ALLOWANCE

**NARRATIVE OF FIRE SUPPRESSION SCOPE**


NEW TERMINAL EXPANSION WILL BE PROVIDED WITH AN AUTOMATIC SPRINKLER SYSTEM THROUGHOUT THE BUILDING. A STANDPIPE SYSTEM WILL ALSO BE INSTALLED AS PART OF THE CONSTRUCTION. THE EXISTING TERMINAL WILL BE PROVIDED WITH NEW SPRINKLERS ADJACENT TO THE EQUIVALENT FIRE WALL THAT SEPARATES THE NEW TERMINAL EXPANSION. AS PART OF ADD. ALTERNATE NO. 3, SPRINKLER PROTECTION WILL BE EXTENDED TO ALL NON-SPRINKLERED AREAS WITHIN THE EXISTING BUILDING AS DETAILED IN THE DRAWINGS.

**HYDRAULIC CALCULATIONS REMOTE AREA # 1**

NFPA HAZARD	ORDINARY HAZARD GROUP 1
SYSTEM TYPE	WET PIPE
WATER SUPPLY	MUNICIPAL WATER SUPPLY
@ EXIST. HYDRANTS	- STATIC 90 PSIG
	- RESIDUAL 84 PSIG
	- FLOWING 2510 GPM
FIRE PUMP	NOT REQUIRED
CALCULATED DENSITY	0.15 GPM/FT <sup>2</sup>
REMOTE AREA SIZE	>1500 FT <sup>2</sup>
COVERAGE PER SPRINKLER	MAX. 16' X 16' PER MANF. LISTING
SYSTEM DEMAND:	
@ CITY WATER CONNECT.	495.53 GPM @ 79.03 PSIG
HOSE DEMAND	500 GPM
TOTAL DEMAND:	
@ CITY WATER CONNECT.	995.53 GPM @ 79.03 PSIG
SAFETY MARGIN:	10.05 PSIG

**HYDRAULIC CALCULATIONS REMOTE AREA # 2**

NFPA HAZARD	ORDINARY HAZARD GROUP 2
SYSTEM TYPE	WET PIPE
WATER SUPPLY	MUNICIPAL WATER SUPPLY
@ EXIST. HYDRANTS	- STATIC 90 PSIG
	- RESIDUAL 84 PSIG
	- FLOWING 2510 GPM
FIRE PUMP	NOT REQUIRED
CALCULATED DENSITY	0.20 GPM/FT <sup>2</sup>
REMOTE AREA SIZE	>1500 FT <sup>2</sup>
COVERAGE PER SPRINKLER	MAX. 120 FT <sup>2</sup>
SYSTEM DEMAND:	
@ CITY WATER CONNECT.	462.03 GPM @ 77.93 PSIG
HOSE DEMAND	500 GPM
TOTAL DEMAND:	
@ CITY WATER CONNECT.	962.03 GPM @ 77.93 PSIG
SAFETY MARGIN:	11.06 PSIG

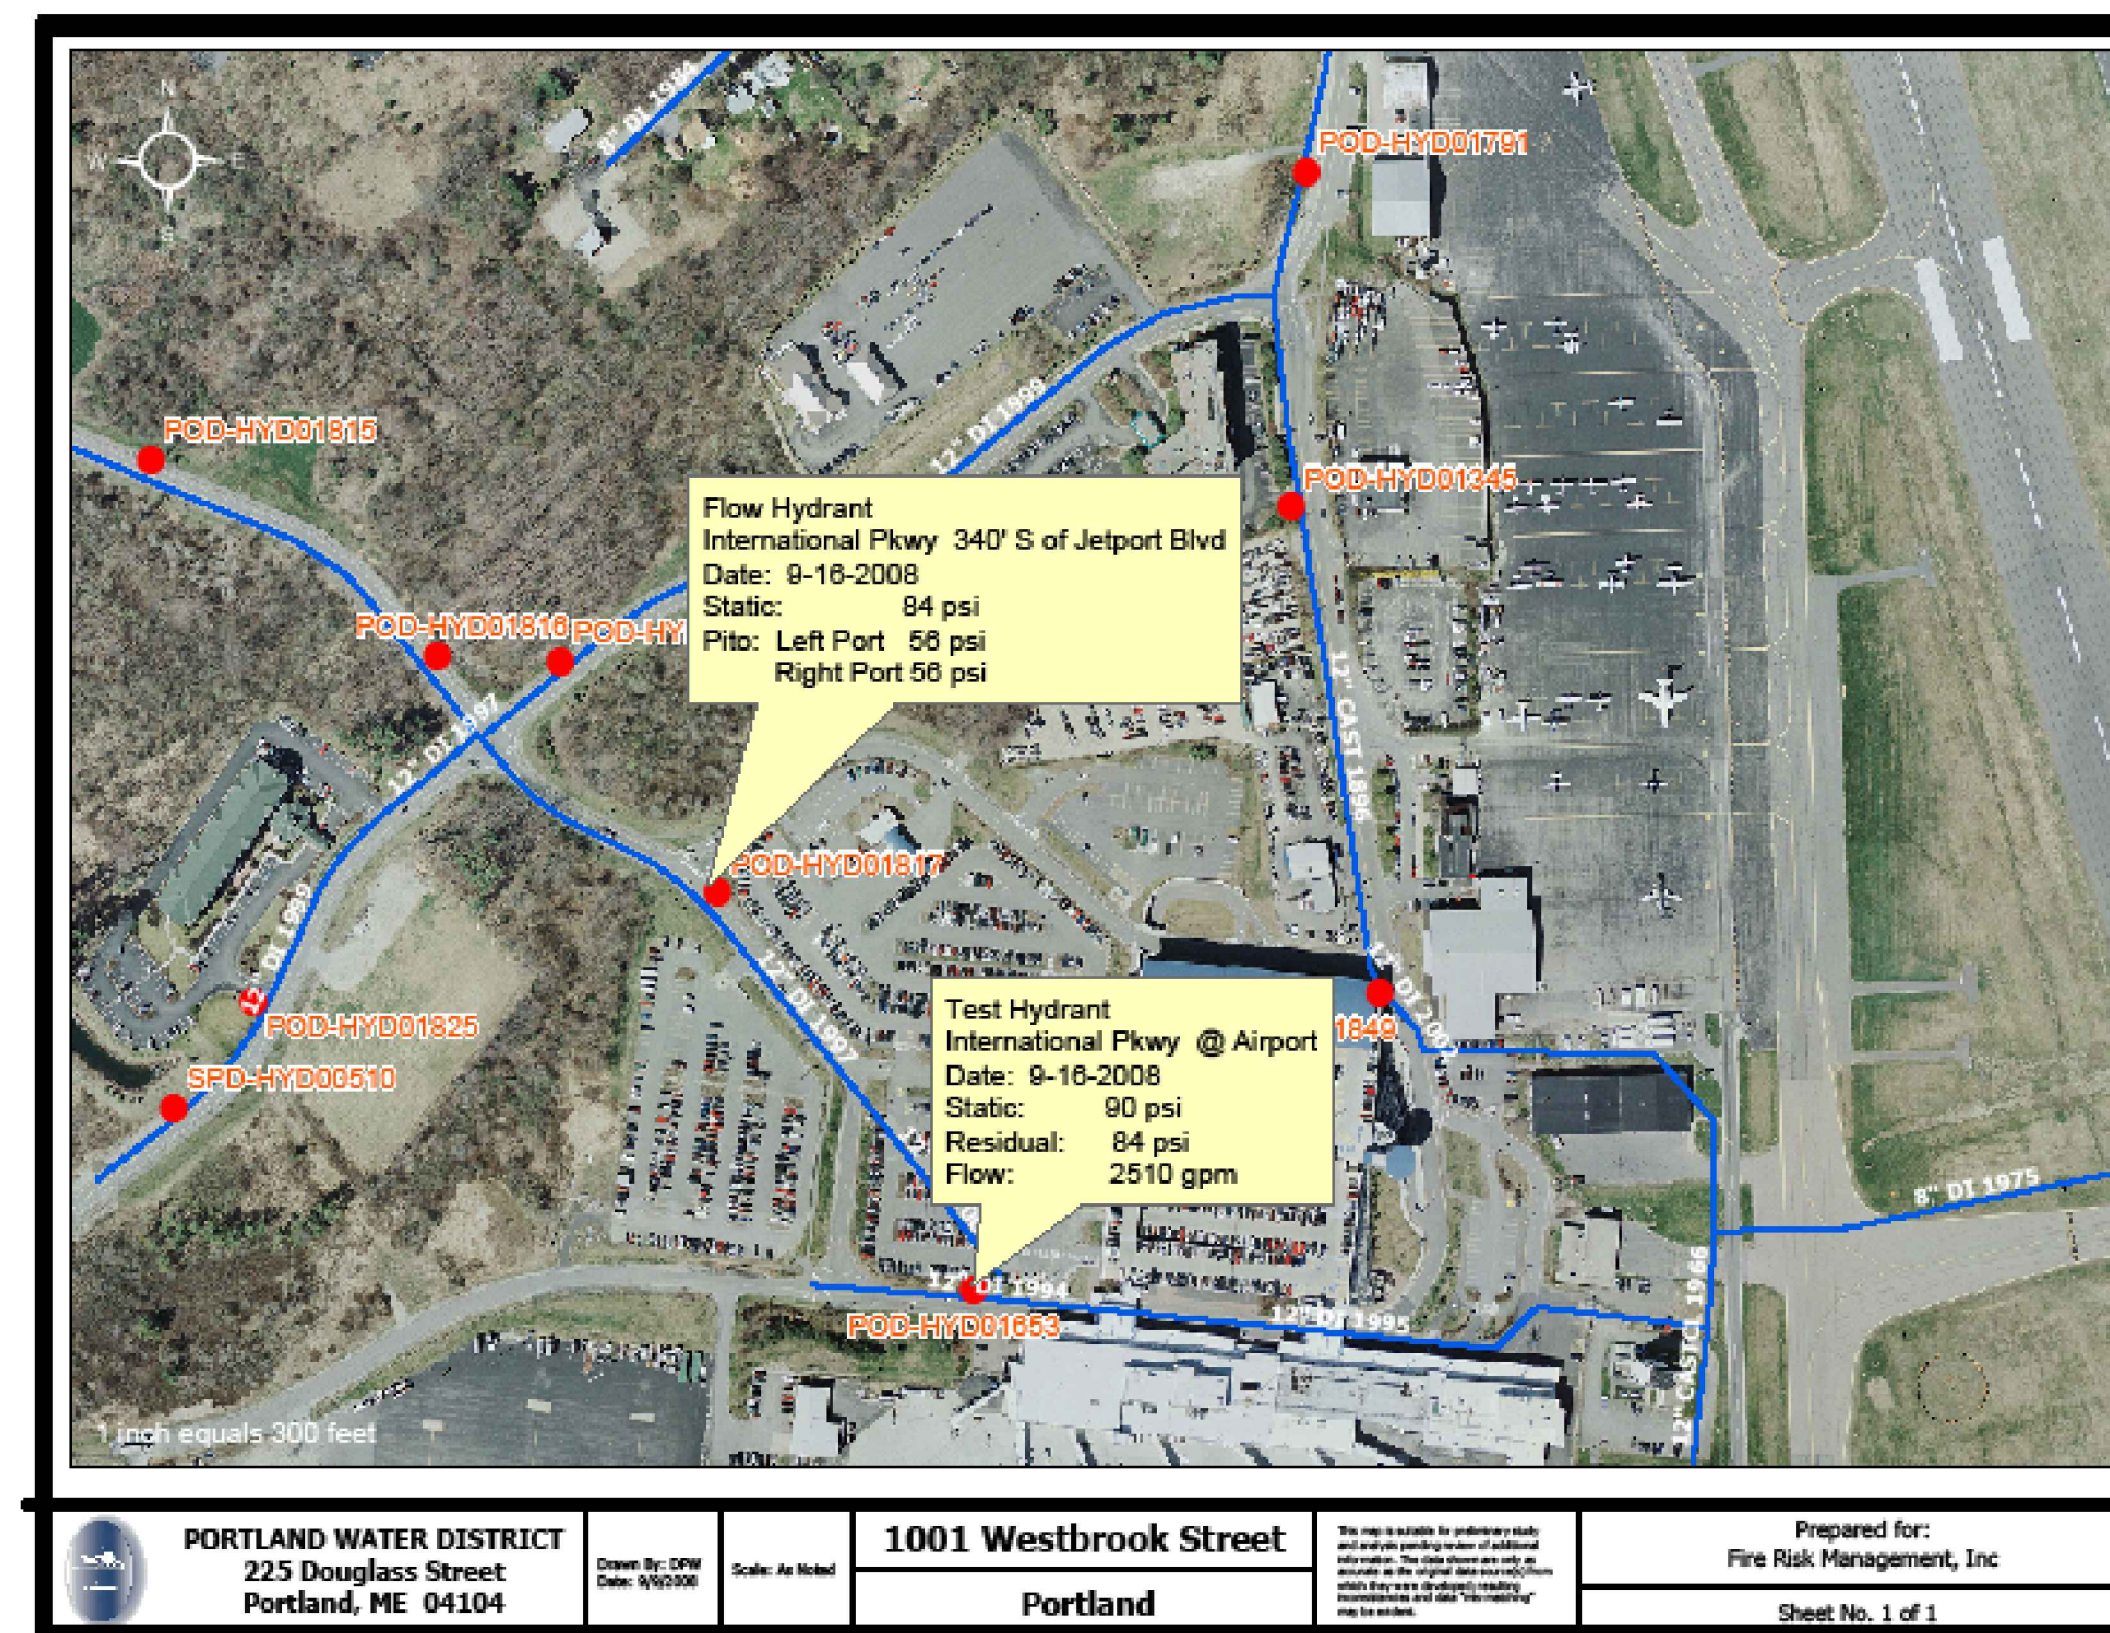

**EXISTING FIRE PROTECTION WATER SUPPLY INFORMATION**


SCALE: AS NOTED

**SHEET NOTES**

**GENERAL NOTES**

- A SEE DWG FP00.01 FOR LEGEND, SCHEDULE & GENERAL NOTES.

**KEY PLAN**

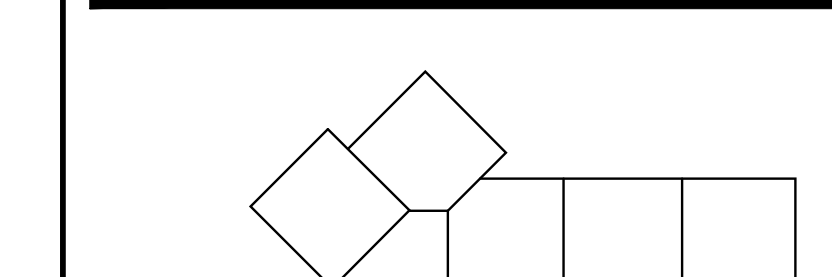


**Portland International Jetport**  
1001 Westbrook Street  
Portland, Maine 04102

**Gensler**  
2020 K Street, NW  
Suite 200  
Washington, DC 20006  
Telephone 202.721.5200  
Facsimile 202.872.8587

**oest ASSOCIATES, INC.**  
340 Gorton Road, South Portland, ME 04106  
P: (207) 761-1777 F: (207) 774-1344 www.oest.com  
engineers • architects • surveyors • construction managers

**FIRE RISK MANAGEMENT, INC.**  
1 First Street  
South Portland, ME 04106  
P: (207) 442-7200  
www.fire-risk.com

Issue	Date & Issue Description	By	Check
01	09/22/08	SKD	WMC
02	12/03/08	SKD	WMC
03	01/23/09	MHY	JLD
04	10/26/09	JLD	SKD

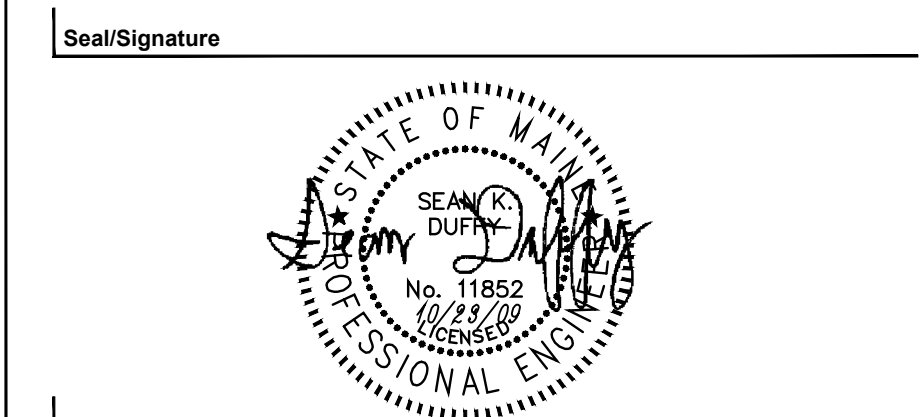

Project Name  
PJM Terminal Expansion

Project Number  
08.0395.000  
CAD File Name  
FP00.01.dwg  
Description  
FIRE PROTECTION LEGEND, SCHEDULES & GENERAL NOTES

Scale  
AS NOTED

**FP00.01**

©2009 Gensler