
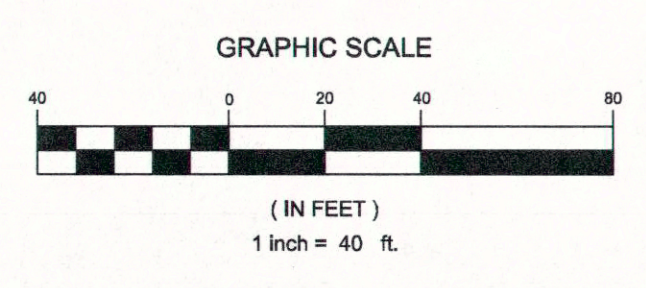


SURFACE TREATMENT LEGEND	
	AREA TO RECEIVE 4" OF LOAM AND SEED
	AREA TO RECEIVE 4" OF LOAM AND SOD
	EXISTING RECYCLED ASPHALT MATERIAL TO BE REMOVED AND PLACED ON SITE IN AN AREA APPROVED BY THE OWNER. ANY DAMAGE TO VRAP WARNING LAYER IS TO BE REPLACED.
	AREA TO BE RE-SEEDDED AND RECEIVE WEED KILL TREATMENT.
	DRAG EXISTING GRAVEL AND REMOVE ALL STONES OVER 2". TOP WITH 2" THICK LAYER OF STONE DUST

- NOTES:**
- EXACT LIMITS OF SURFACE TREATMENTS TO BE FIELD VERIFIED AND APPROVED BY THE OWNER
 - FINAL MATERIALS SHALL BE SELECTED BY OWNER
 - ALL WORK WITHIN THE VRAP SURFACE TREATMENT AREA SHALL BE COMPLETED IN CONFORMANCE WITH CREDERE ASSOCIATES 'OUTDOOR EVENT AREA SUPPLEMENTAL SOIL SAMPLING MEMORANDUM' DATED APRIL 10, 2014

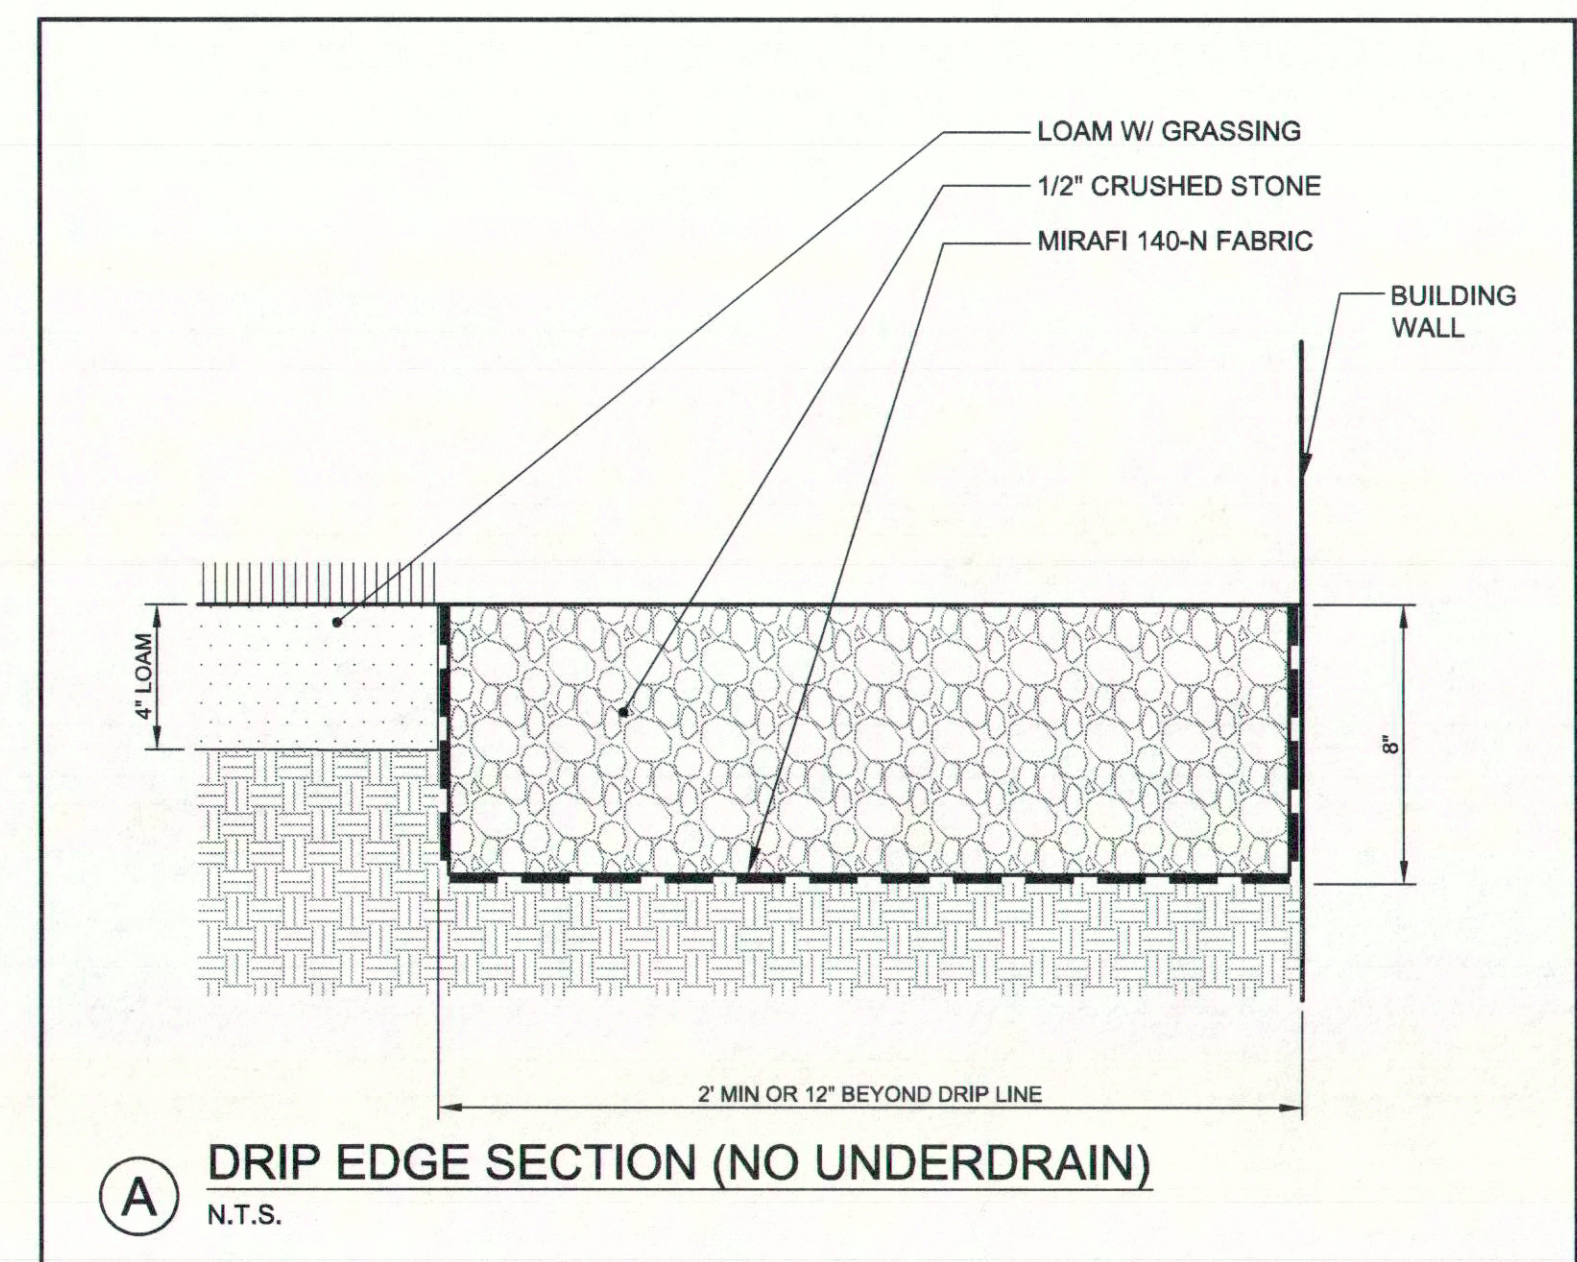

		PROJECT DEPOT BUILDING AT THE FOREFRONT AT THOMPSON'S POINT SHEET TITLE EVENT AREA RE-SURFACING SITE LAYOUT AND GRADING PLAN	
1 REV DATE DESCRIPTION	02.03.2015 LEVEL II SITE PLAN SUBMISSION TO CITY	CLIENT FOREFRONT PARTNERS I, LP	DRAWN: DED DESIGNED: BEK CHECKED: SRB FILE NAME: 2982.05-18 BASE EVENT SHEET
REVISIONS		DATE: JAN 2015 SCALE: AS NOTED JOB NO. 2982.05	SHEET C-1