

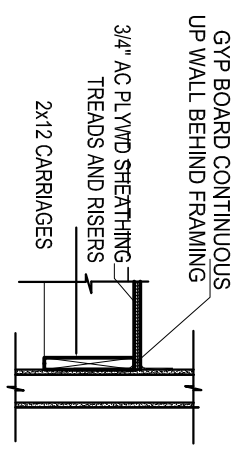
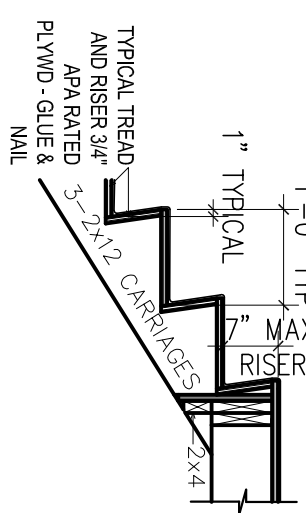



1 HANDRAIL DETAILS
A1102 1 1/2" = 1'-0"

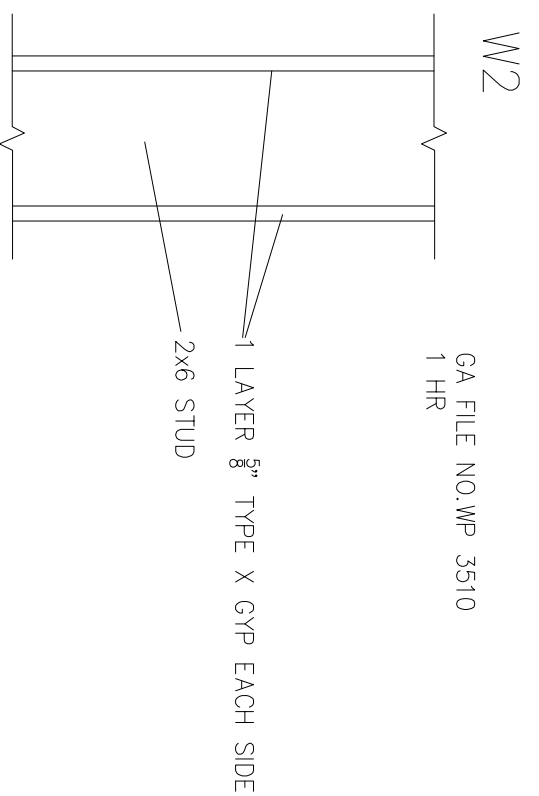


2 STAIR DETAILS
A1102 1/2" = 1'-0"

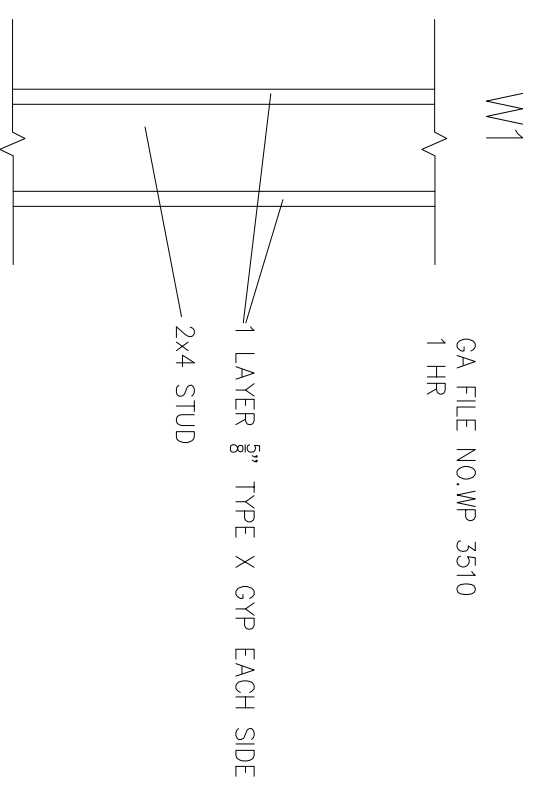


3 WALL TYPES
A1102 1 1/2" = 1'-0"

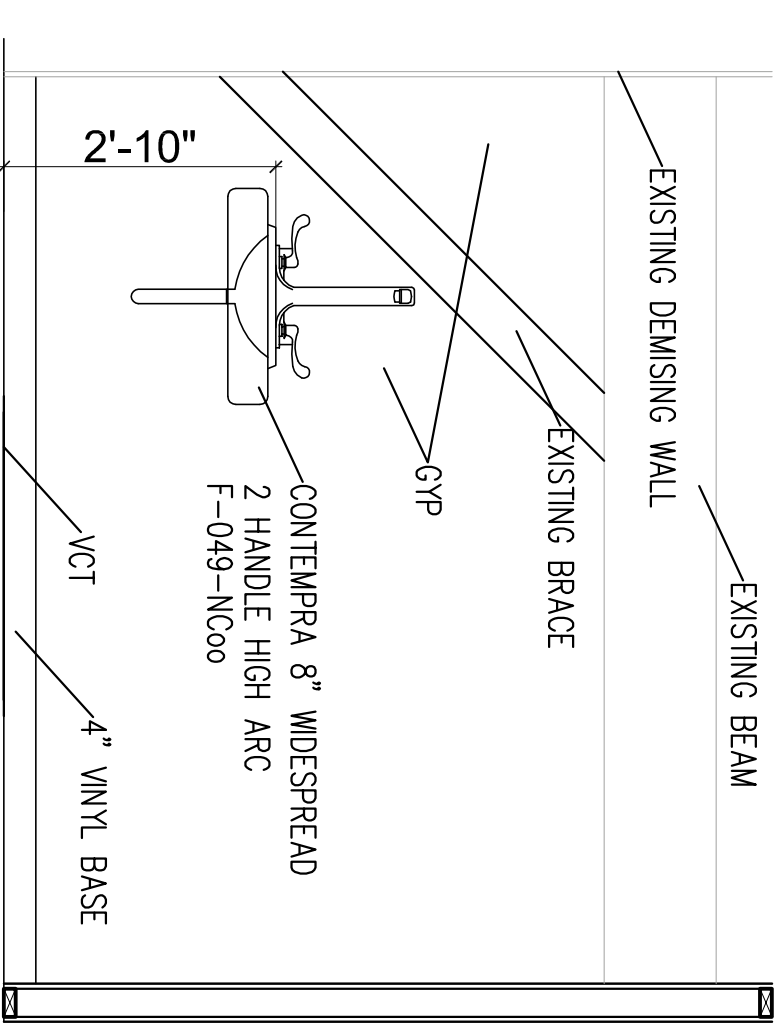



4 WALL TYPES
A1102 1 1/2" = 1'-0"

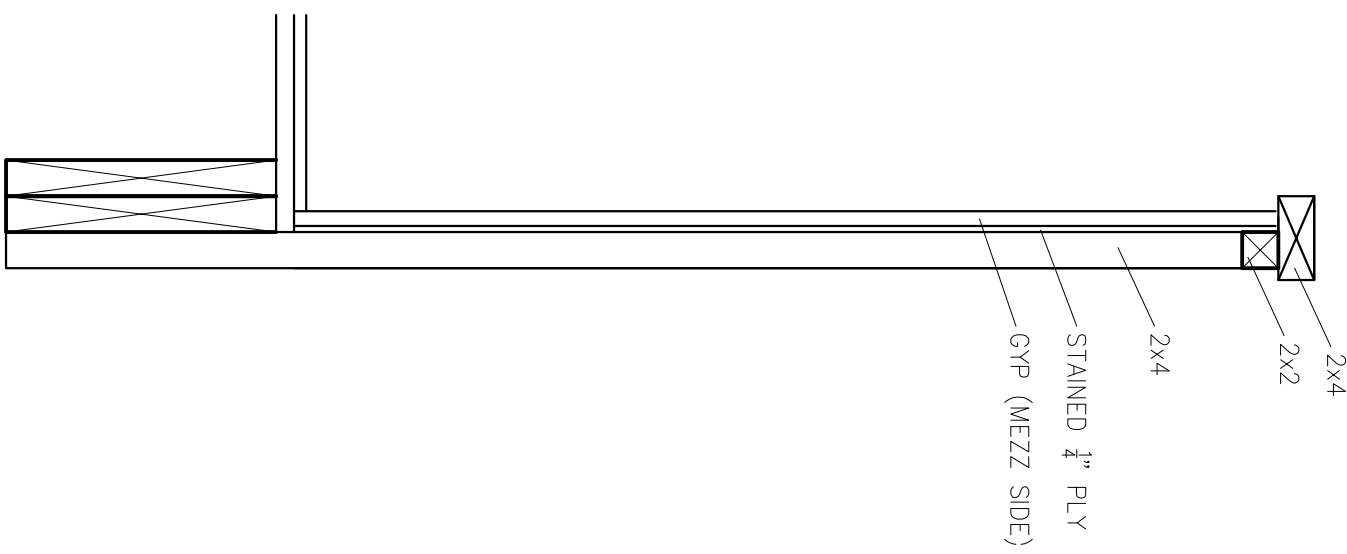

5 GUARDRAIL
A1102 1 1/2" = 1'-0"

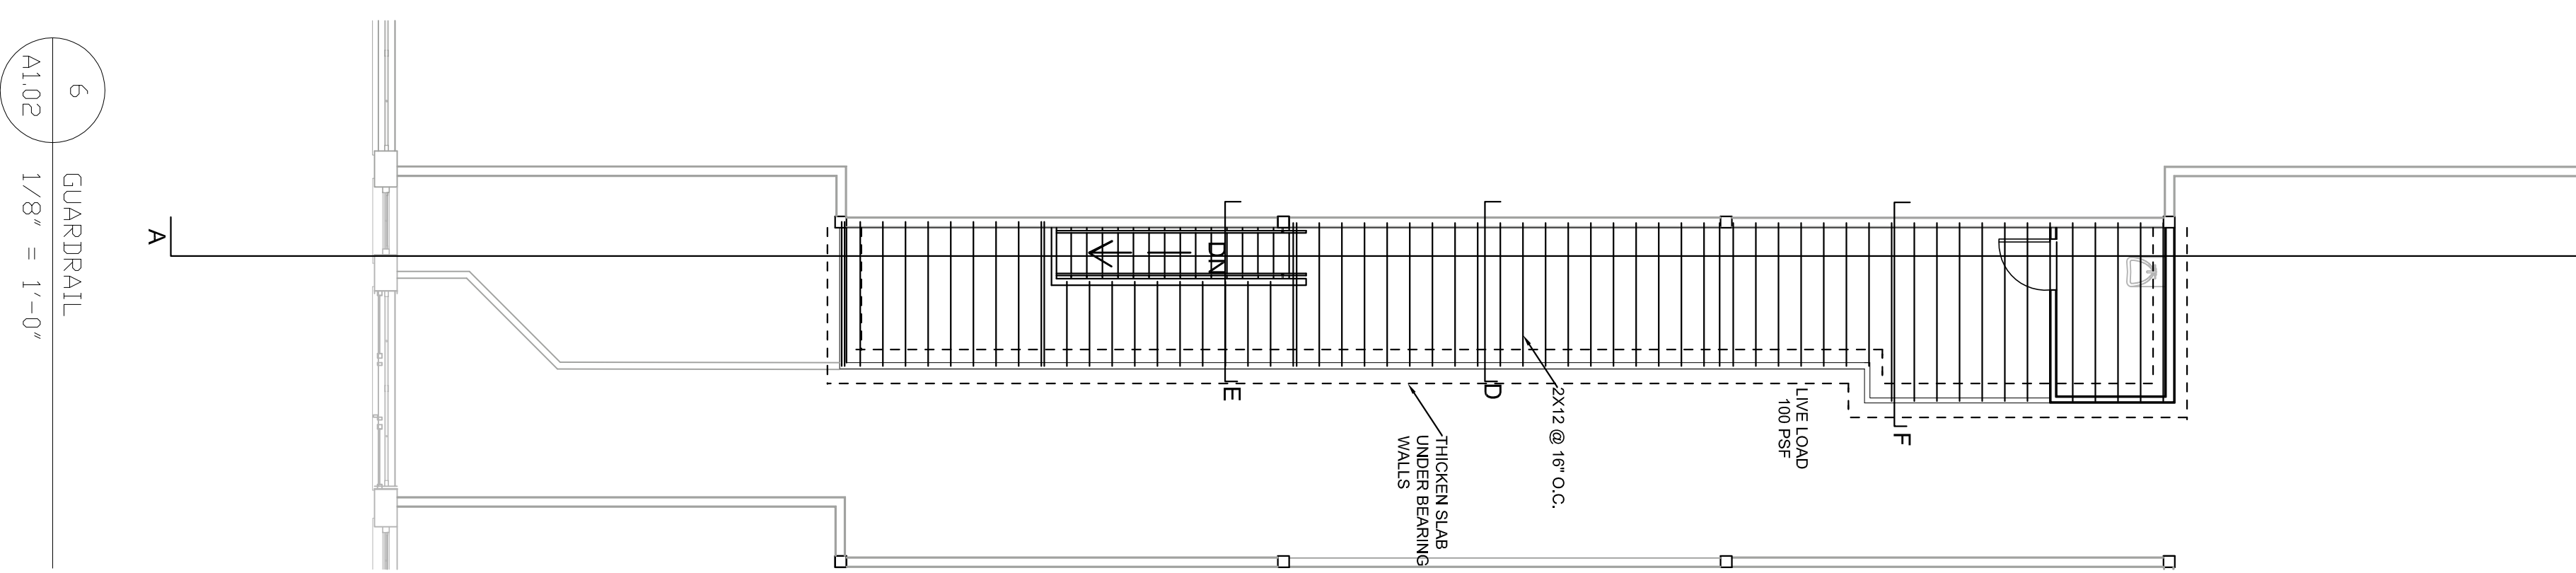

6 GUARDRAIL
A1102 1/8" = 1'-0"

 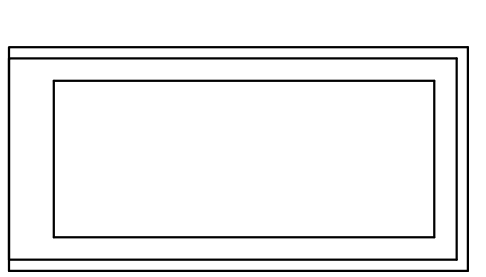


A HOLLOW METAL - FULL LITE FLUSH DOOR

B HOLLOW METAL FLUSH DOOR

7 DOOR TYPES
A1102

DOORS						
MARK	TYPE	SIZE	F.R.	HARDWARE SET	MAT.	REMARKS
101	A	3'-0" x 7'-0"		ENTRANCE SET	HM FULL LITE	
102	B	3'-0" x 7'-0"		STOREROOM LOCK	HM	
103	B	3'-0" x 7'-0"		STOREROOM LOCK	HM	
201	B	3'-0" x 7'-0"		STOREROOM LOCK	HM	

8 DOOR SCHEDULE
A1102

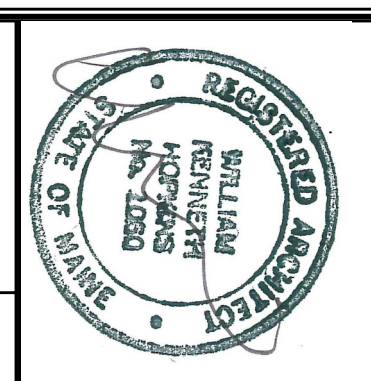

Prepared For:

Consultant:

Architect: ARCHETYPE
48 Union Wharf Portland, Maine 04101
(207) 772-6022 Fax (207) 772-4056

Project: BRICK NORTH CRYPTOZOOLOGY MUSEUM
THOMPSON'S POINT, PORTLAND ME

Revisions:
11-20-2015 SUBMITTED FOR PERMIT

Scale: AS NOTED

Date: 11-20-2015

A1.02

DETAILS, FRAMING & DOOR SCHEDULE