

APPROXIMATE HYDRANT HOSE COVERAGE AREA (250' RADIUS)


GAS SERVICE, TYP

WATER SERVICE, TYP


HYDRANT, TYP

WATER MAIN GATE VALVE APPROXIMATELY 1000' SPACING, TYP

NOTE:
ALL BUILDINGS WILL HAVE A COMPLETE SPRINKLER SYSTEM MEETING THE REQUIREMENTS OF NFPA (BUILDING B1 IS EXEMPT FROM THE SPRINKLER REQUIREMENT BECAUSE IT IS NOT CLASSIFIED AS AN ENCLOSED BUILDING)

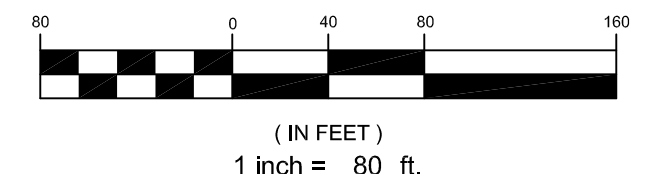

REV	DATE	DESCRIPTION
1	08.13.15	FINAL SUBDIVISION APPLICATION SUBMISSION

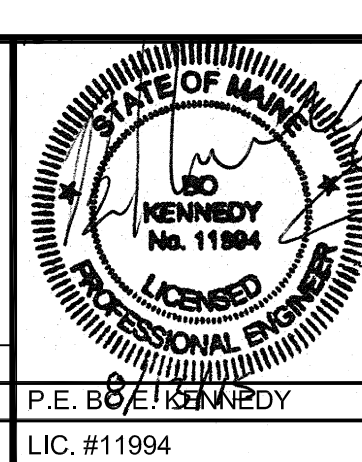

PROJECT: THE FOREFRONT AT THOMPSON'S POINT
SHEET TITLE: OVERALL UTILITY PLAN
CLIENT: FOREFRONT PARTNERS I, LP

FST FAY, SPOFFORD & THORNDIKE
ENGINEERS - PLANNERS - SCIENTISTS
778 MAIN ST, SUITE 8, SOUTH PORTLAND, ME 04106

DRAWN: DED	DATE: SEPT 2014
DESIGNED: BEK	SCALE: 1" = 80'
CHECKED: SRB	JOB NO. SP-M007B
FILE NAME: 2982.05-UTILITY	SHEET: C-6.0