




MOHR & SEREDIN
Landscape Architects, Inc.
18 Pleasant Street, Portland, Maine 04101
ph: 1.207.871.0003
fax: 1.207.871.1419

 


Drainage Improvements
Tate House Museum
1267 Westbrook Street
Portland, Maine 04102

Site Plan

No.	Date	Revision
1	5/20/11	PER COMMITTEE

Dwg. No.
1 / 2

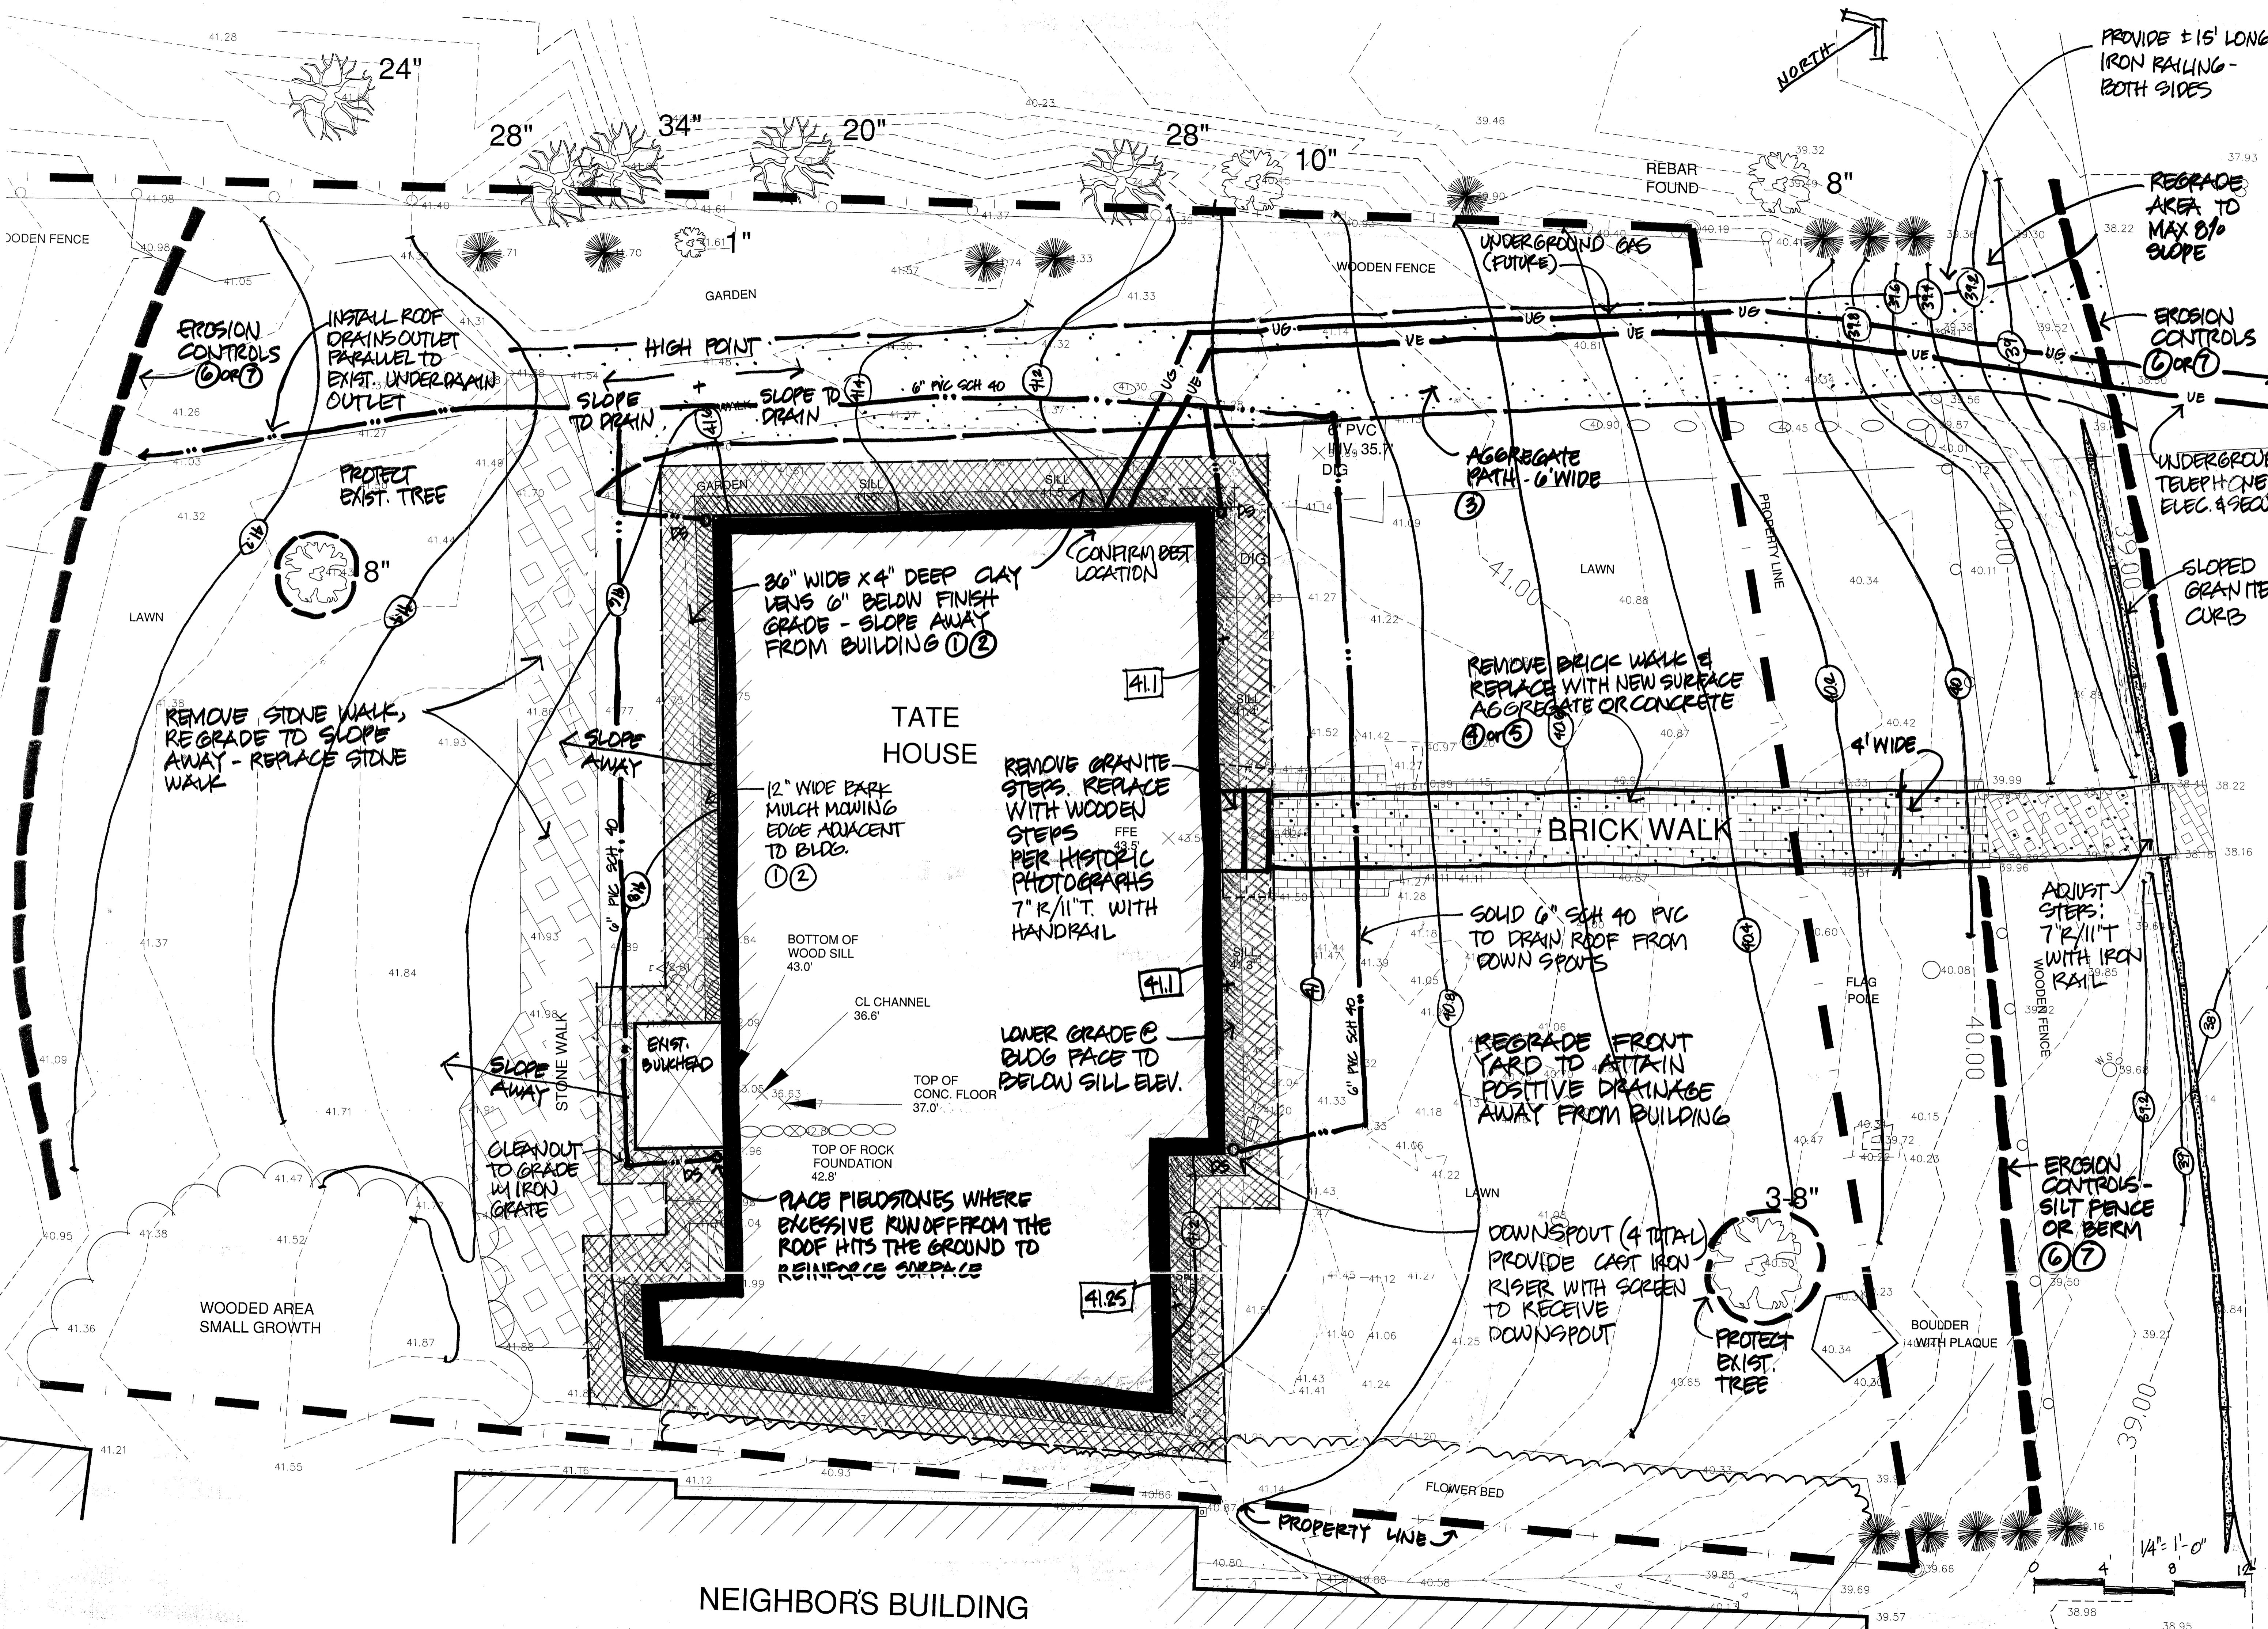

No.	Date	Revision
1	5/20/11	PER COMMITTEE

Dwg. No.
1 / 2