

**CITY OF PORTLAND SUBDIVISION NOTES**

- LANDSCAPING SHALL MEET THE "ARBORICULTURAL SPECIFICATIONS AND STANDARDS OF PRACTICE AND LANDSCAPE GUIDELINES" OF THE CITY OF PORTLAND TECHNICAL AND DESIGN STANDARDS AND GUIDELINES.
- THE ENTIRE SITE SHALL BE DEVELOPED AND/OR MAINTAINED AS AN OFFICE PARK PLANNED UNIT DEVELOPMENT, DEPICTED ON THE SITE PLAN. APPROVAL OF THE PLANNING AUTHORITY OR PLANNING BOARD SHALL BE REQUIRED FOR ANY ALTERATION TO OR DEVIATION FROM THE APPROVED SITE PLAN, INCLUDING, WITHOUT LIMITATION, TOPOGRAPHY, DRAINAGE, LANDSCAPING, RETENTION OF WOODED OR LAWN AREAS, ACCESS, SIZE, LOCATION, QUANTITY AND SURFACING OF PARKING AREAS AND LOCATION, DESIGN AND SIZE OF BUILDINGS.
- THIS PROPERTY HAS A MASTER PLAN. THE SITE DEVELOPMENT IS TO BE IN COMPLIANCE WITH THE MASTER PLAN.
- ALL POWERLINE UTILITIES SHALL BE UNDERGROUND.
- SIDEWALKS AND CURBS SHALL BE DESIGNED AND BUILT WITH TYPED RAMP AT ALL STREET CORNERS, CROSSWALKS AND DRIVEWAYS IN CONFORMANCE WITH THE CITY OF PORTLAND TECHNICAL AND DESIGN STANDARDS AND GUIDELINES.
- EXISTING VEGETATION SHALL BE CONSERVED IN AREAS SHOWN ON THIS SITE. FENCING OR OTHER PROTECTIVE BARRIERS SHALL BE ERECTED OUTSIDE THE DRIP-LINE OF INDIVIDUAL GROUPINGS OF TREES DESIGNATED FOR PRESERVATION PRIOR TO THE ONSET OF CONSTRUCTION. REGRADING SHALL NOT TAKE PLACE WITHIN THE DRIP-LINE OF TREES DESIGNATED FOR PRESERVATION. NO STORAGE OR CONSTRUCTION MATERIALS SHALL BE PERMITTED WITHIN THE DRIP-LINE OF TREES TO BE PRESERVED.
- THE SITE HAS A STORMWATER TREATMENT SYSTEM THAT IS TO BE MAINTAINED BY THE CONDOMINIUM OWNERS. SEE CONDOMINIUM DOCUMENTS FOR REQUIREMENTS.
- THIS SITE HAS LANDSCAPE REQUIREMENTS. SEE CONDOMINIUM DOCUMENTS FOR MAINTENANCE REQUIREMENTS.
- THIS PROJECT HAS A TRAFFIC DEMAND MANAGEMENT (TDM) PLAN THAT THE OWNERS MUST FOLLOW. THIS PLAN INCLUDES PARKING MANAGEMENT.
- THE SITE IS TO BE MAINTAINED IN ACCORDANCE WITH THE CITY OF PORTLAND STORMWATER CHAPTER 32, SECTION 38.3. POST-CONSTRUCTION STORMWATER MANAGEMENT PLAN.
- SNOW CLEARANCE REQUIREMENTS:
  - SNOW IS TO BE STORED WITHIN THE SNOW STORAGE AREAS.
  - SNOW MAY BE PHYSICALLY REMOVED AND TRANSPORTED OFFSITE IF NECESSARY.
  - SNOW TRANSPORTED OFFSITE SHALL BE BROUGHT TO A MAINE DEP APPROVED "SNOW DUMP" OR MEET THE EXEMPTION REQUIREMENTS SPECIFIED WITHIN CHAPTER 873 WHEN THE ABOVE REQUIREMENTS CANNOT BE MET DUE TO AN ABUNDANCE OF SNOW.
  - THE SNOW CONTRACTOR SHALL BE RESPONSIBLE FOR ANY DAMAGE TO VEGETATION, LANDSCAPING, CURBS, LIGHTING, FENCING ETC. RESULTING FROM THEIR ACTIVITIES.
  - THE SNOW CONTRACTOR SHALL USE SALT OR CHLORIDE SUBSTITUTE TO DEICE THE PARKING LOT.
  - THE OWNER IS RESPONSIBLE FOR SNOW REMOVAL BEING UNDERTAKEN IN A TIMELY FASHION.

**ZONE INFORMATION**


ZONE: O-P OFFICE PARK  
 PERMITTED USE: PROFESSIONAL BUILDINGS  
 GRANDFATHERED USE: ASSEMBLY

SPACE STANDARDS	REQUIRED	PROVIDED
MINIMUM LOT SIZE	15 ACRES	7.17 ACRES±
MINIMUM STREET FRONTAGE	100 FEET	296 FEET
MINIMUM FRONT YARD	50 FEET	53 FEET
MINIMUM REAR YARD	50 FEET	100 & 184 FEET
MINIMUM SIDE YARD	25 FEET⓪	90, 122 & 30 FEET
MAXIMUM BUILDING HEIGHT	55 FEET	30 FEET±

⓪ EXCEPT WHERE A SIDE YARD ABUTS A RESIDENTIAL ZONE OR USE, IN WHICH CASE IT SHALL BE 40 FEET.

**CONDOMINIUM INFORMATION**

UNIT	SIZE	PARKING SPACES		
		STANDARD	HC	2-WHEEL
UNIT 1	33,941 SF.	45	2	4
UNIT 2	47,327 SF.	82	4	4
UNIT 3	73,274 SF.	81	4	4
COMMON ELEMENT	-	37	2	-

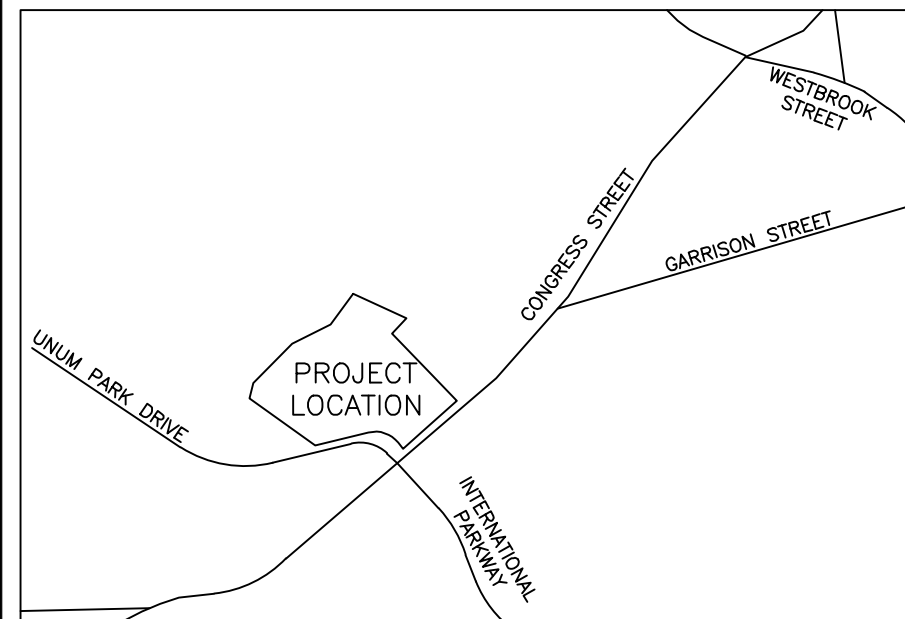

**LOCATION PLAN**

NOT TO SCALE

**PARKING INFORMATION**

	REQUIRED	PROVIDED
PROFESSIONAL OFFICES 1 PER 400 SQ. FT. 1 PER 125 SQ. FT.		
AUTOMOBILE	103	263
BICYCLE		30
2-WHEELED MOTORIZED		12
FUTURE		6
TYPE OF SPACE	SIZE	QUANTITY
STANDARD	10'x8'	128 (48.5%)
HANDICAP ACCESSIBLE	10'x8'	12 (4.5%)
COMPACT	15'x8'	123 (47%)


**SURVEY PLAN REFERENCES**

- STANDARD BOUNDARY SURVEY OF PORTLAND LODGE NO. 188 FOR UNIM CORP. DATED THROUGH 08-18-98 SURVEY BY SEBAGO TECHNICS RECORDED IN CORD BK 159, PG 345.
- STANDARD BOUNDARY AND TOPOGRAPHIC SURVEY OF B.P.O.E. PARCEL MADE FOR UNIM LIFE INSURANCE CO. DATED APRIL 1999 SURVEY BY OUIEN HASKELL, INC.
- PLAN OF PROPERTY MADE FOR PORTLAND WATER DISTRICT DATED 12-22-1980 BY H.J. & E.C. JORDAN.
- DEPARTMENT OF TRANSPORTATION RIGHT OF WAY MAP DATED APRIL 1993 D.O.T. FILE NO. 3-405.
- CITY OF PORTLAND MAINE PUBLIC WORKS GARRISON & CONGRESS STREET SEWER DATED 04-25-84.
- PLAN & PROFILE UNIM HO-3 OFFSITE TRAFFIC IMPROVEMENT DATED 4-24-98 PREPARED BY SEBAGO TECHNICS.

**SURVEY NOTES**

- ELEVATIONS REFER TO NGVD 29 VERTICAL DATUM.

**LEGEND**

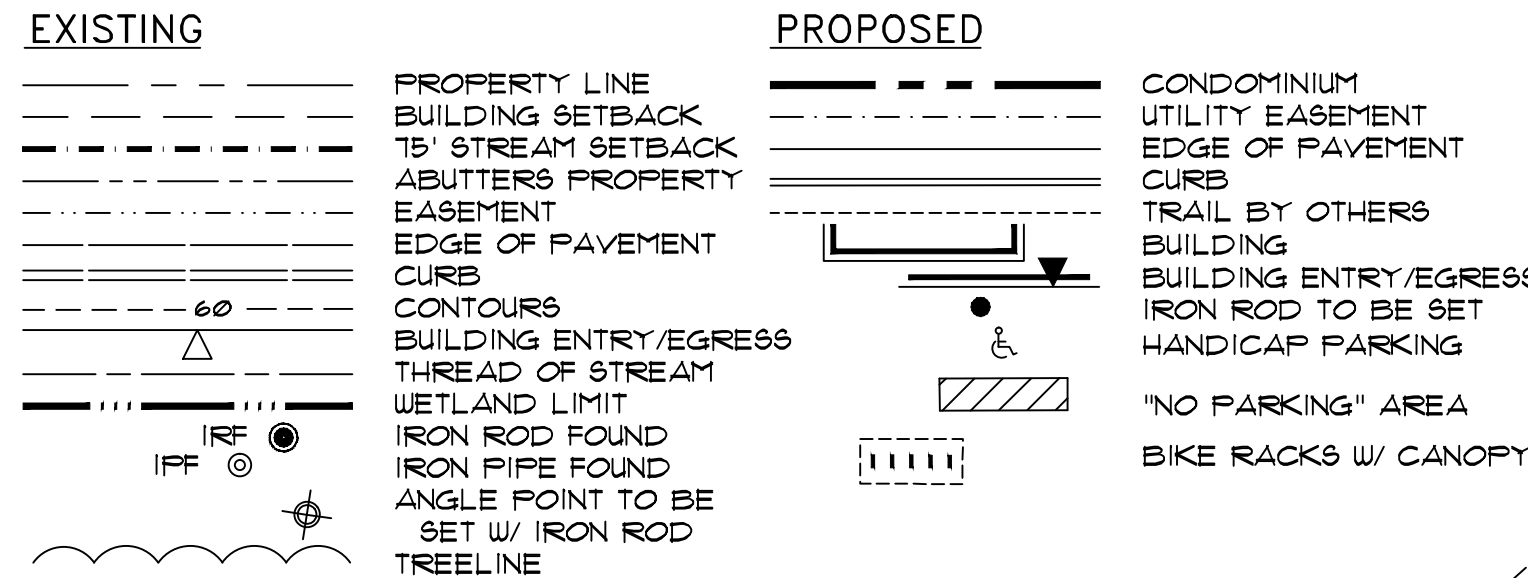


**SUBDIVISION CONDITIONS OF APPROVAL**

**IMPERVIOUS INFORMATION**

EXISTING IMPERVIOUS	120,293 SQ. FT.
PROPOSED IMPERVIOUS	153,789 SQ. FT.
PROPOSED FERVIOUS PVMT	4,536 SQ. FT.
NET IMPERVIOUS	+ 33,496 SQ. FT.

**GENERAL NOTES**

- OWNER: PORTLAND LODGE #88 BENEVOLENT AND PROTECTIVE ORDER OF ELKS OF UNITED STATES OF AMERICA, 1945 CONGRESS STREET, PORTLAND MAINE. DEED RECORDED IN CUMBERLAND COUNTY REGISTRY OF DEEDS BK 36151, PG. 31, DATE 4/28/1983.
- DEVELOPER: NORTHLAND ENTERPRISES, LLC, 17 SOUTH STREET, PORTLAND MAINE, 04101.
- ENGINEER: PINKHAM & GREER CIVIL ENGINEERS, 28 VANNAH AVENUE, PORTLAND, MAINE, 04103.
- ARCHITECT: ARCHETYPE ARCHITECTS, 48 UNION WHARF, PORTLAND, MAINE 04101.
- TOPOGRAPHIC AND BOUNDARY INFORMATION PROVIDED BY MAINE SURVEY CONSULTANTS, INC., P.O. BOX 485, HARRISON, MAINE. REFERENCE IS MADE TO "BOUNDARY PLAN & TOPOGRAPHIC SURVEY FOR PINKHAM & GREER CIVIL ENGINEERS 28 VANNAH AVE. PORTLAND, MAINE 04103 OWNER OF RECORD: PORTLAND LODGE #88 B.P.O.E. OF USA" DATED DECEMBER 2014 AND "EXISTING CONDITIONS PLAN OF B.P.O.E. LAND MADE FOR PINKHAM & GREER CIVIL ENGINEERS, 28 VANNAH AVE. PORTLAND, MAINE 04103 OWNER OF RECORD: PORTLAND LODGE #88 B.P.O.E. OF USA" DATED: MAY 2016. VERTICAL DATUM: NGVD 29. BENCHMARK: THE BENCHMARK ELEVATION FOR THIS PROJECT WAS DERIVED FROM A STATIC GPS OBSERVATION MADE ON SITE USING A TOPCON GR3 RECEIVER. THE OBSERVATION TIME WAS 4 HOURS WITH AN RMS OF (0.05FT). THE NAVD 88 ELEVATION OBTAINED FROM THE OBSERVATION WAS THEN CONVERTED TO THE NGVD 29 DATUM USING THE U.S. ARMY CORPS OF ENGINEERS CONVERSION PROGRAM CORPSCON 6.01.
- UNDERLYING SOILS MAPPING TAKEN FROM SOIL CONSERVATION STUDY OF CUMBERLAND COUNTY.
- ZONE: OP, OFFICE PARK, PROPOSED USE: PROFESSIONAL OFFICES
- WAIVERS: NO WAIVERS ARE REQUESTED AT THIS TIME.
- TAX MAP REFERENCE: MAP 216 / BLOCK A / LOT 6 AND MAP 211 / BLOCK A / LOT 1.
- TOTAL PARCEL = 7.17 acres
- BUILDINGS TO BE SERVICED BY PUBLIC WATER, SEWER, AND GAS. THESE SERVICES, INCLUDING HYDRANTS, ARE AS SHOWN ON SHEET C13, GRADING AND UTILITIES PLAN.
- POWER, TELEPHONE AND CABLE SERVICES ARE TO BE UNDERGROUND. THESE SERVICES ARE SHOWN ON SHEET C13, GRADING AND UTILITIES PLAN.
- CALL DIG-SAFE PRIOR TO COMMENCING WORK, 1-800-DIG-SAFE.
- ALL WORK WITHIN THE PUBLIC RIGHT OF WAY SHALL MEET CITY OF PORTLAND TECHNICAL MANUAL STANDARDS.
- THE SUBJECT PARCEL SHOWN AS 1945 CONGRESS STREET IS SUBJECT TO CITY OF PORTLAND LEVEL III SITE PLAN AND SUBDIVISION APPROVAL AS AN OFFICE PARK PLANNED UNIT DEVELOPMENT.
- DETAILS OF STREET TREES ARE INCLUDED ON THE LANDSCAPE PLAN AS PART OF THE APPROVAL FOR 1945 CONGRESS STREET SITE PLAN.
- FLOODPLAIN: THIS PROPERTY IS IN ZONE X OF THE FLOOD INSURANCE RATE MAP COMMUNITY PANEL 230051 0012 C, EFFECTIVE DATE DECEMBER 8, 1998. IT IS NOT IN A SPECIAL FLOOD HAZARD ZONE.
- SNOW CLEARANCE REQUIREMENTS ARE AS NOTED IN CITY OF PORTLAND SUBDIVISION NOTES, SHEET C10, NOTE 11.
- ALL CONSTRUCTION AND SITE ALTERATIONS SHALL BE DONE IN ACCORDANCE WITH THE "MAINE EROSION AND SEDIMENT CONTROL BMP'S" PUBLISHED BY THE BUREAU OF LAND AND WATER QUALITY, MAINE DEPARTMENT OF ENVIRONMENTAL PROTECTION, LATEST EDITION, 3/2003.
- PERMITS INCLUDED IN THIS APPROVAL: DEP PERMIT BY RULE, MAINE CONSTRUCTION GENERAL PERMIT

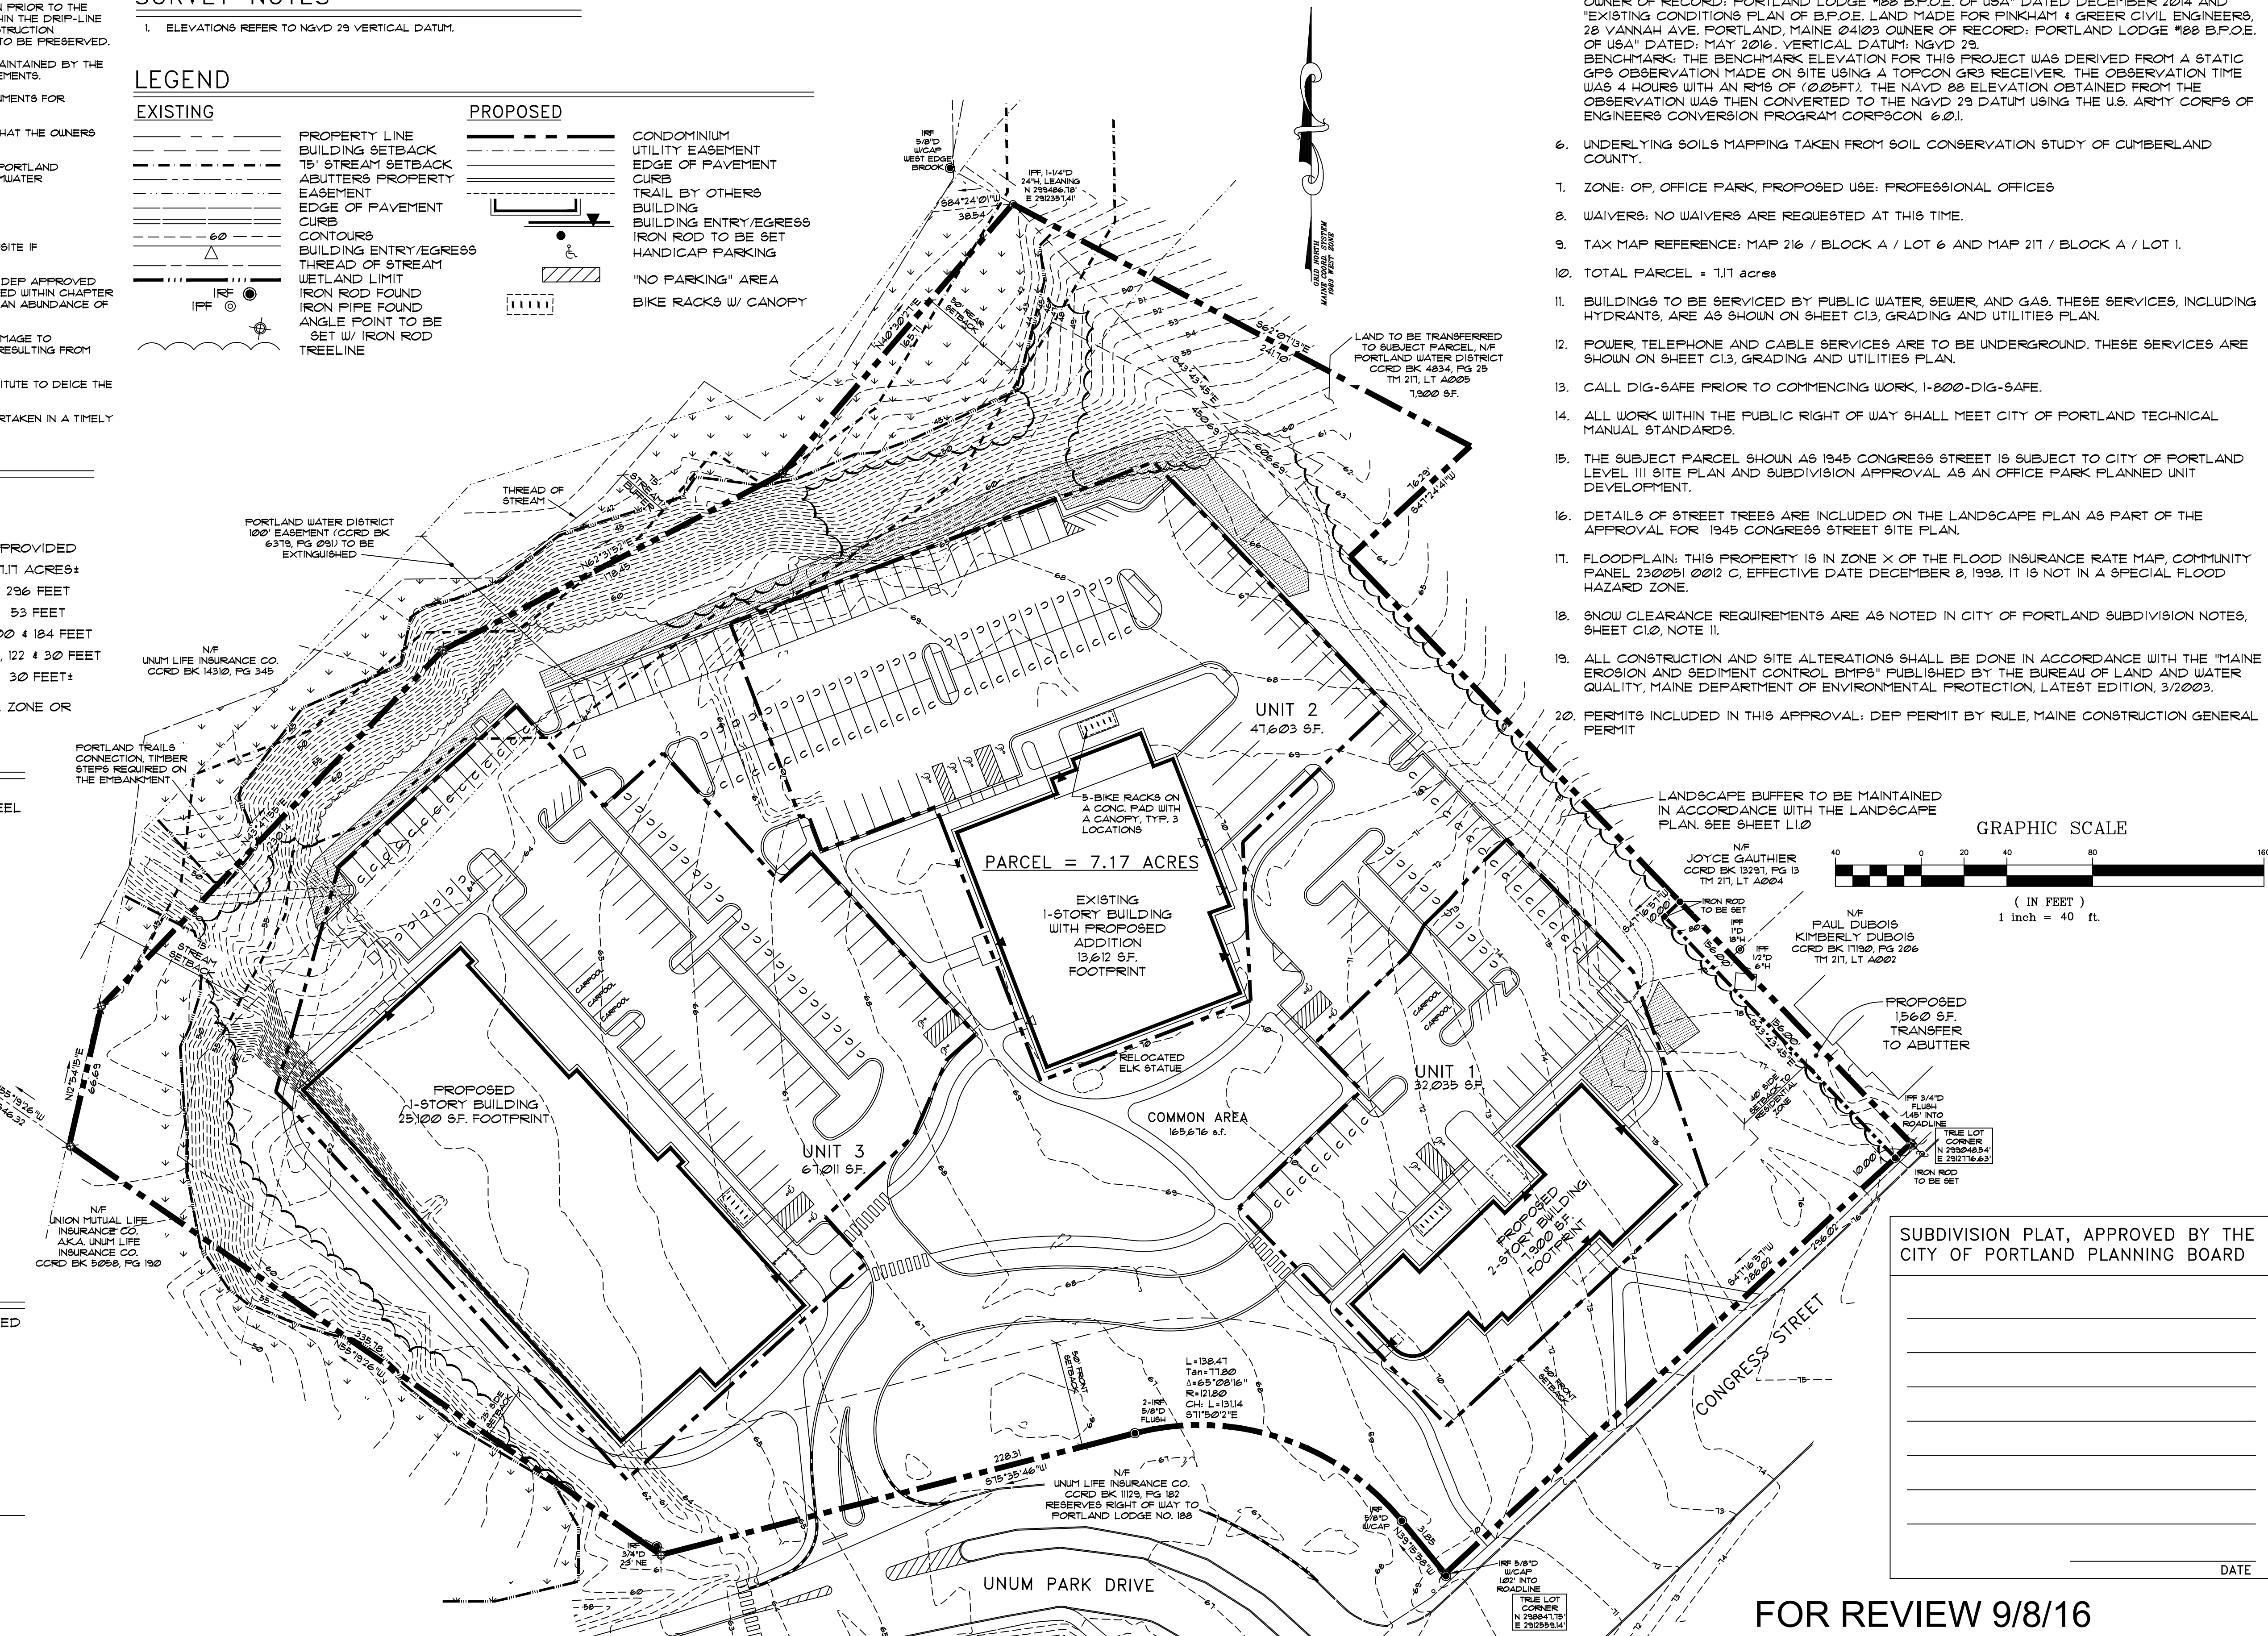

SUBDIVISION PLAT, APPROVED BY THE CITY OF PORTLAND PLANNING BOARD

DATE \_\_\_\_\_

**PINKHAM & GREER CIVIL ENGINEERS**

28 VANNAH AVE. PORTLAND, ME 04103  
 TEL: 207.781.5242 FAX: 207.781.4245

REV.	DATE	DESCRIPTION
5	8/25/16	REV'D PER CITY REVIEW COMMENTS
4	7/20/16	REV'D PER CITY REVIEW COMMENTS
3	7/11/16	REV'D DRAINAGE SYSTEM; REV'D PER REVIEW COMMENTS
2	6/17/16	PRELIMINARY SITE PLAN REVIEW
1	4/21/16	ADDED TRANSFER TO ABUTTER

SCALE: AS SHOWN  
 DATE: APRIL 14, 2016  
 PROJECT: 13151

DRN BY: JDC  
 DESG BY: TSG  
 CHK BY: TSG

NORTHLAND ENTERPRISES, LLC  
 17 SOUTH STREET  
 PORTLAND, MAINE 04101

1945 CONGRESS STREET  
 ELKS LODGE, PORTLAND, MAINE

**C1.0**

SUBDIVISION PLAT

DATE \_\_\_\_\_

FOR REVIEW 9/8/16