


DOOR SCHEDULE

NO.	SIZE	THK	MAT.	CATALOG NO.	MANUF.	FRAME	THRESHOLD	HEIGHT	DOOR SCHEDULE ABBREVIATIONS	
									ALT.	REMARKS
1	2'-8 1/2" x 8'-0"	1 3/4"	HTL	-	-	UP	-	-	ALUM	ALUMINUM
2	3'-0" x 8'-0"	2"	OH	-	-	UP	-	-	EXT	EXTERIOR
3	3'-0" x 8'-0"	2"	OH	-	-	UP	-	-	DR	DRIP EDGE
4	3'-0" x 8'-0"	1 3/4"	HTL	-	-	UP	-	-	INS	INSULATED
5	3'-0" x 8'-0"	1 3/4"	HTL	-	-	UP	-	-	MIN	MINUTE
6	2'-4 1/2" x 8'-0"	1 3/4"	UP	-	-	UP	-	-	M4	MASONITE
7	3'-0" x 8'-0"	1 3/4"	HTL	-	-	UP	-	-	HTL	HTL
8	2'-8 1/2" x 8'-0"	1 3/4"	UP	-	-	UP	-	-	NO	NO NUMBER
9	4'-0" x 8'-0"	1 3/4"	HTL	-	-	UP	-	-	SC	SOLID CORE
10	4'-0" x 8'-0"	1 3/4"	UP	-	-	UP	-	-	S1/8"	5/16" SHELTERS
11	2'-8 1/2" x 8'-0"	1 3/4"	UP	-	-	UP	-	-	THK	THICKENED
12	2'-8 1/2" x 8'-0"	1 3/4"	HTL	-	-	UP	-	-	THK	THICKENED
13	2'-8 1/2" x 8'-0"	1 3/4"	UP	-	-	UP	-	-	ADU	ADJUSTABLE
14	3'-0" x 8'-0"	1 3/4"	UP	-	-	UP	-	-	TO	TO BE DETERMINED
15	2'-8 1/2" x 8'-0"	1 3/4"	UP	-	-	UP	-	-	TO	TO BE DETERMINED
16	2'-8 1/2" x 8'-0"	1 3/4"	UP	-	-	UP	-	-	TO	TO BE DETERMINED
17	2'-8 1/2" x 8'-0"	1 3/4"	UP	-	-	UP	-	-	TO	TO BE DETERMINED
18	2'-8 1/2" x 8'-0"	1 3/4"	UP	-	-	UP	-	-	TO	TO BE DETERMINED
19	2'-8 1/2" x 8'-0"	1 3/4"	UP	-	-	UP	-	-	TO	TO BE DETERMINED
20	2'-8 1/2" x 8'-0"	1 3/4"	UP	-	-	UP	-	-	TO	TO BE DETERMINED
21	2'-8 1/2" x 8'-0"	1 3/4"	UP	-	-	UP	-	-	TO	TO BE DETERMINED
22	2'-8 1/2" x 8'-0"	1 3/4"	UP	-	-	UP	-	-	TO	TO BE DETERMINED
23	2'-8 1/2" x 8'-0"	1 3/4"	UP	-	-	UP	-	-	TO	TO BE DETERMINED

EXTERIOR WINDOW SCHEDULE

NO.	TYPE	MANUFACTURER	CATALOG NO.	ROUGH OPENING	REMARKS
A	DOUBLE HANG	PARADIGM	DH 3666	3'-0" x 5'-0"	
B	DOUBLE HANG	PARADIGM	DH 3666	3'-0" x 5'-6"	
C	DOUBLE HANG	PARADIGM	DH 2892	2'-4" x 4'-4"	
D	CASPIENT	PARADIGM	C 2842	1'-8" x 3'-6"	
E	DOUBLE HANG	PARADIGM	DH 3666 - 3	8'-11" x 5'-6"	VERIFY R.O.
F	DOUBLE HANG	PARADIGM	DH 3666 - 2	5'-11 1/2" x 5'-6"	
G	DOUBLE HANG	PARADIGM	DH 3444	2'-8" x 3'-9"	
H	NO WINDOW THIS LETTER				
I	AWNING	PARADIGM	A 2428	2'-0" x 2'-4"	
J	CASPIENT	PARADIGM	C 2448	2'-0" x 4'-0"	
K	PICTURE	PARADIGM	P 4848	4'-0" x 4'-0"	
L	NO WINDOW THIS LETTER				
M	EXTERIOR	PARADIGM	EBX 36 F	3'-0" x 4'-6 1/4"	

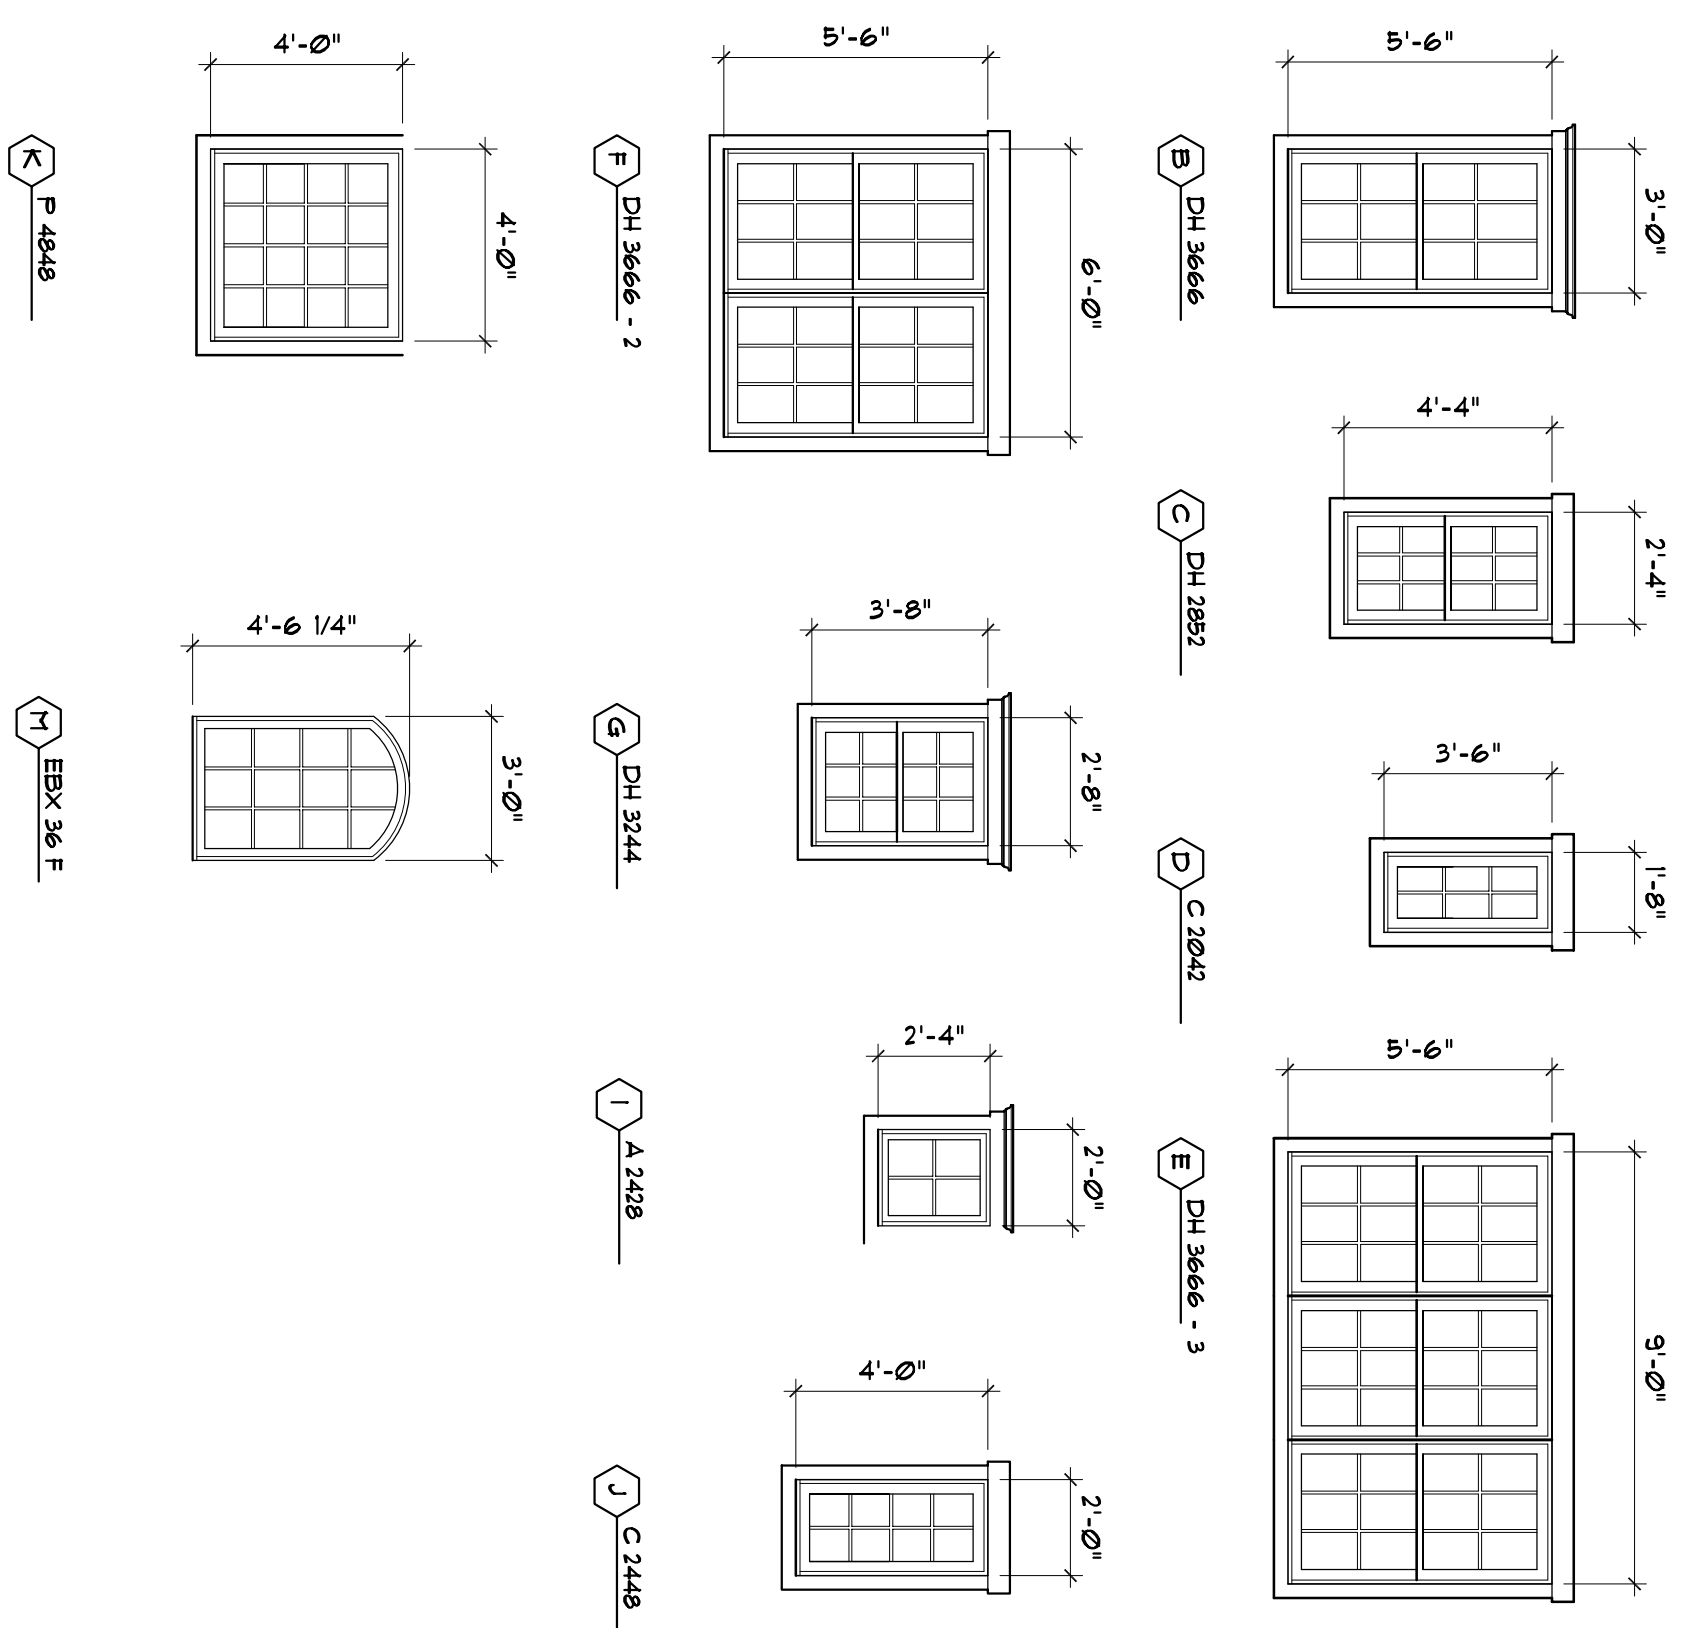

Revised 06/19/08

DATE	REVISIONS
8/19/08	RELOCATED OVERHEAD DOORS

DIDONATO ARCHITECTS, INC.
 134 GUINEA ROAD, KENNEBUNKPORT, ME. 04046
 phone: (207) 286-2900 fax: (207) 283-4895
 "E" Mail Address: jfdidonato@roadrunner.com
 www.didonatoarchitects.com

RESIDENCE FOR:
Peter Coyne
 Stroudwater Village
 Westbrook Street Portland, Maine

DRAWINGS THIS SHEET
SCHEDULES

DATE: 06-12-08
 CHECKED BY: JFD
 DRAWN BY: GAT

SHEET:
A9

9 of 9
 COPYRIGHT
 REVISION & RECORD
 ARCHITECTS, INC.