


STATISTICS

Description	Symbol	Avg	Max	Min	Max/Min	Avg/Min
Calc Zone #2	+	2.4 fc	5.2 fc	0.4 fc	13.0:1	6.0:1
Calc Zone #3	+	1.3 fc	2.0 fc	0.3 fc	6.7:1	4.3:1
Calc Zone #3	+	1.7 fc	3.0 fc	0.3 fc	10.0:1	5.7:1

LUMINAIRE SCHEDULE

Symbol	Label	Qty	Catalog Number	Description	Lamp	File	Lumens	LLF	Watts
□	A	25	GSS-XX-150-HPS-XX-AR-SG-XX-X	SMALL ARCHITECTURAL AREA LUMINAIRE-ROUND DISTRIBUTION	150W HPS CL ED-17	GSS15HARS.I es	16000	0.86	150
□	B	2	GSS-XX-150-HPS-XX-AR-SG-XX-X	SMALL ARCHITECTURAL AREA LUMINAIRE-ROUND DISTRIBUTION	150W HPS CL ED-17	GSS15HARS.I es	16000	1.00	300

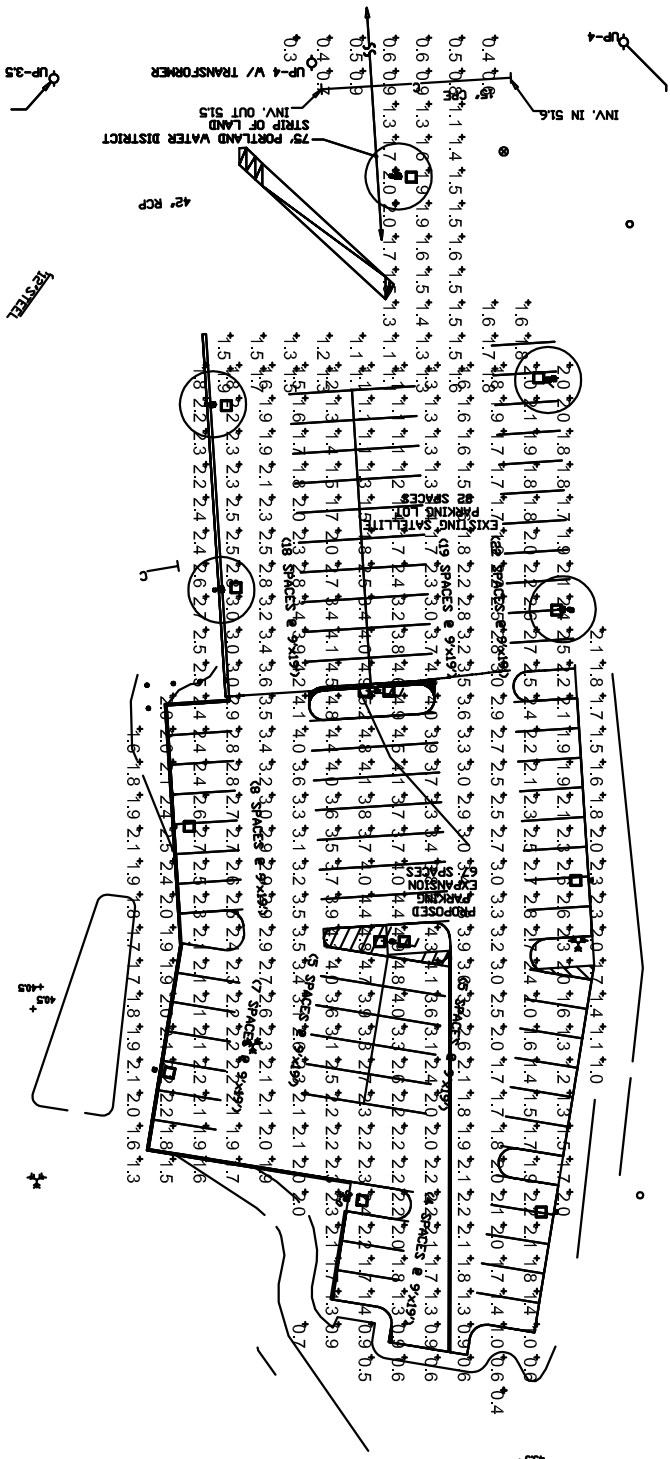

WOODARD CURRAN

Designer
B.H. MILLIKEN

Date
Oct 13 2005

Scale
AS SHOWN

Drawing No.
1

Remote Site

Scale 1" = 60'