




Reviewed for Code Compliance  
Inspections Division  
Approved with Conditions

Date: 05/12/14

NOTE:  
THIS PLAN IS FOR REFERENCE ONLY, AND IS NOT A REPRESENTATION AS TO SIZE, DIMENSION, OR LOCATION OF ANY TENANT IN THE SHOPPING CENTER. ALL BUILDINGS, IMPROVEMENTS, THEIR OCCUPANTS AND THEIR USES AS SHOWN ON THIS PLAN ARE SUBJECT TO MODIFICATION AT THE LANDLORD'S DISCRETION.

# Electrical Plan

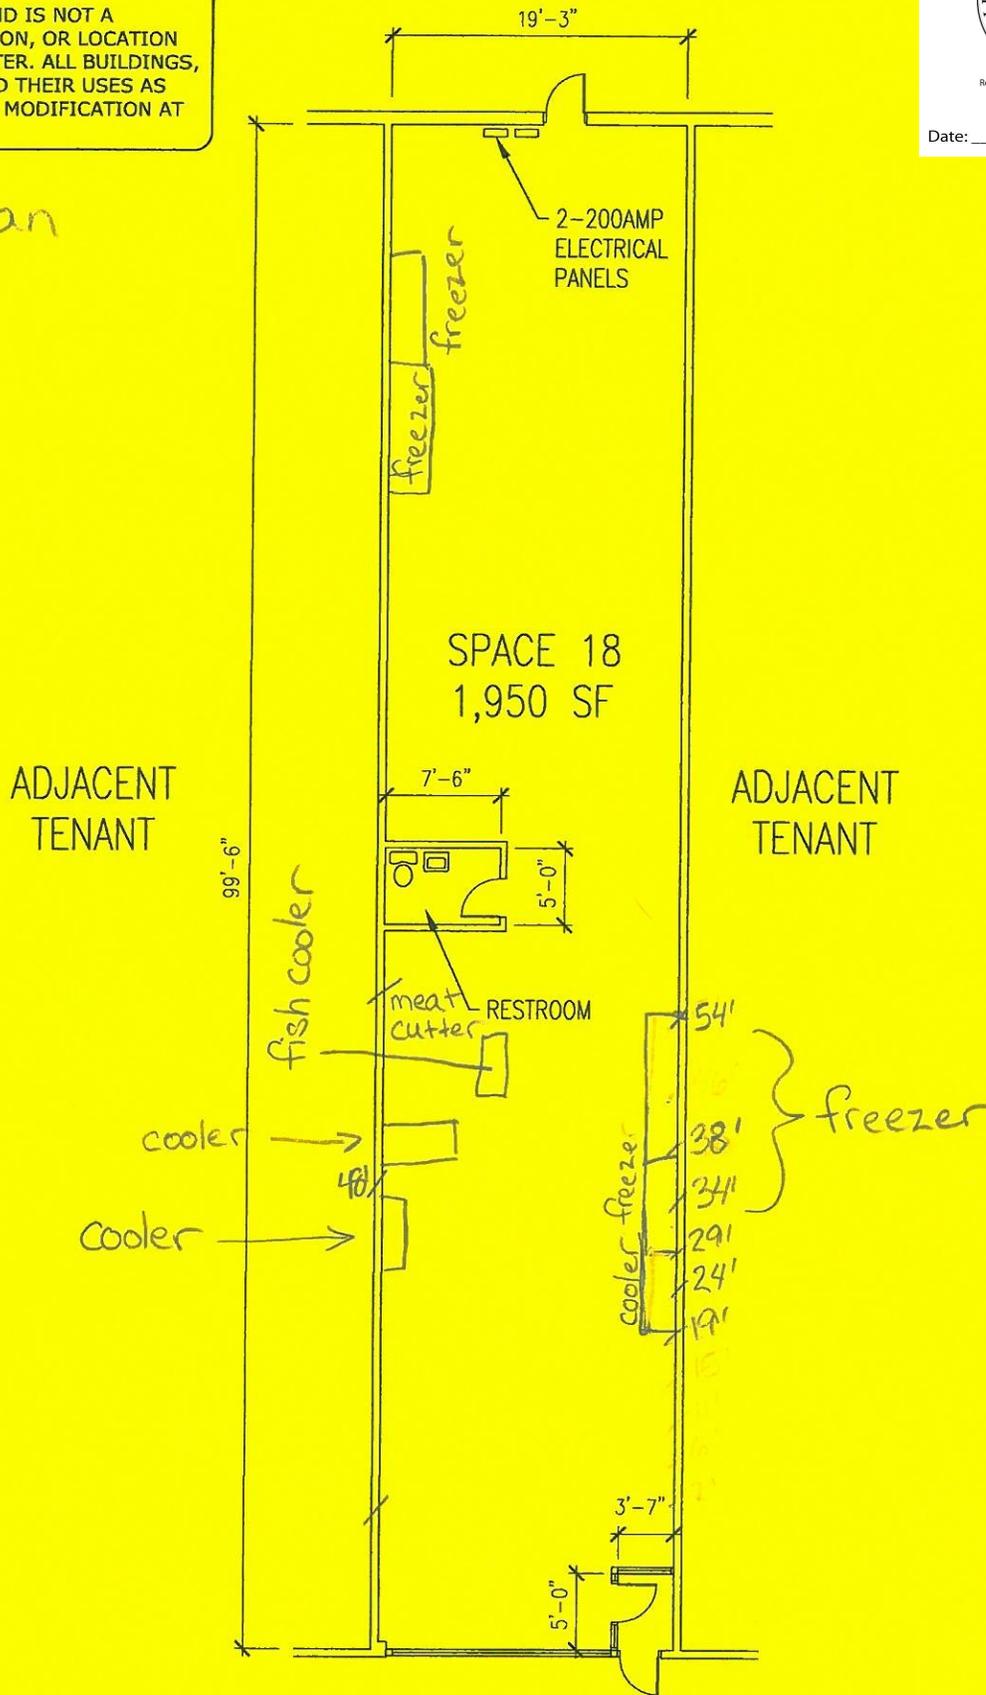

## PINE TREE SHOPPING CENTER - VACANCY SPACE DRAWING



BU NUM: 4102    7 FEBRUARY 2012    SCALE: N.T.S.    DRN BY: AJC    DWG NUM: N/A



1100 BRIGHTON AVENUE    PORTLAND, ME    04102-1030