

# PATAGON STORAGE

150 RIVERSIDE ST  
PORTLAND, MAINE

APPLICANT:




PATAGON STORAGE, LLC  
1700 MAIN STREET, SUITE 70  
WASHAUGAL, WASHINGTON


ENGINEER/SURVEYOR/  
LANDSCAPE ARCHITECT:



WWW.SEBAGOTECHNICS.COM  
75 John Roberts Rd.  
Suite 4A  
South Portland, ME 04106  
Tel. 207-200-2100

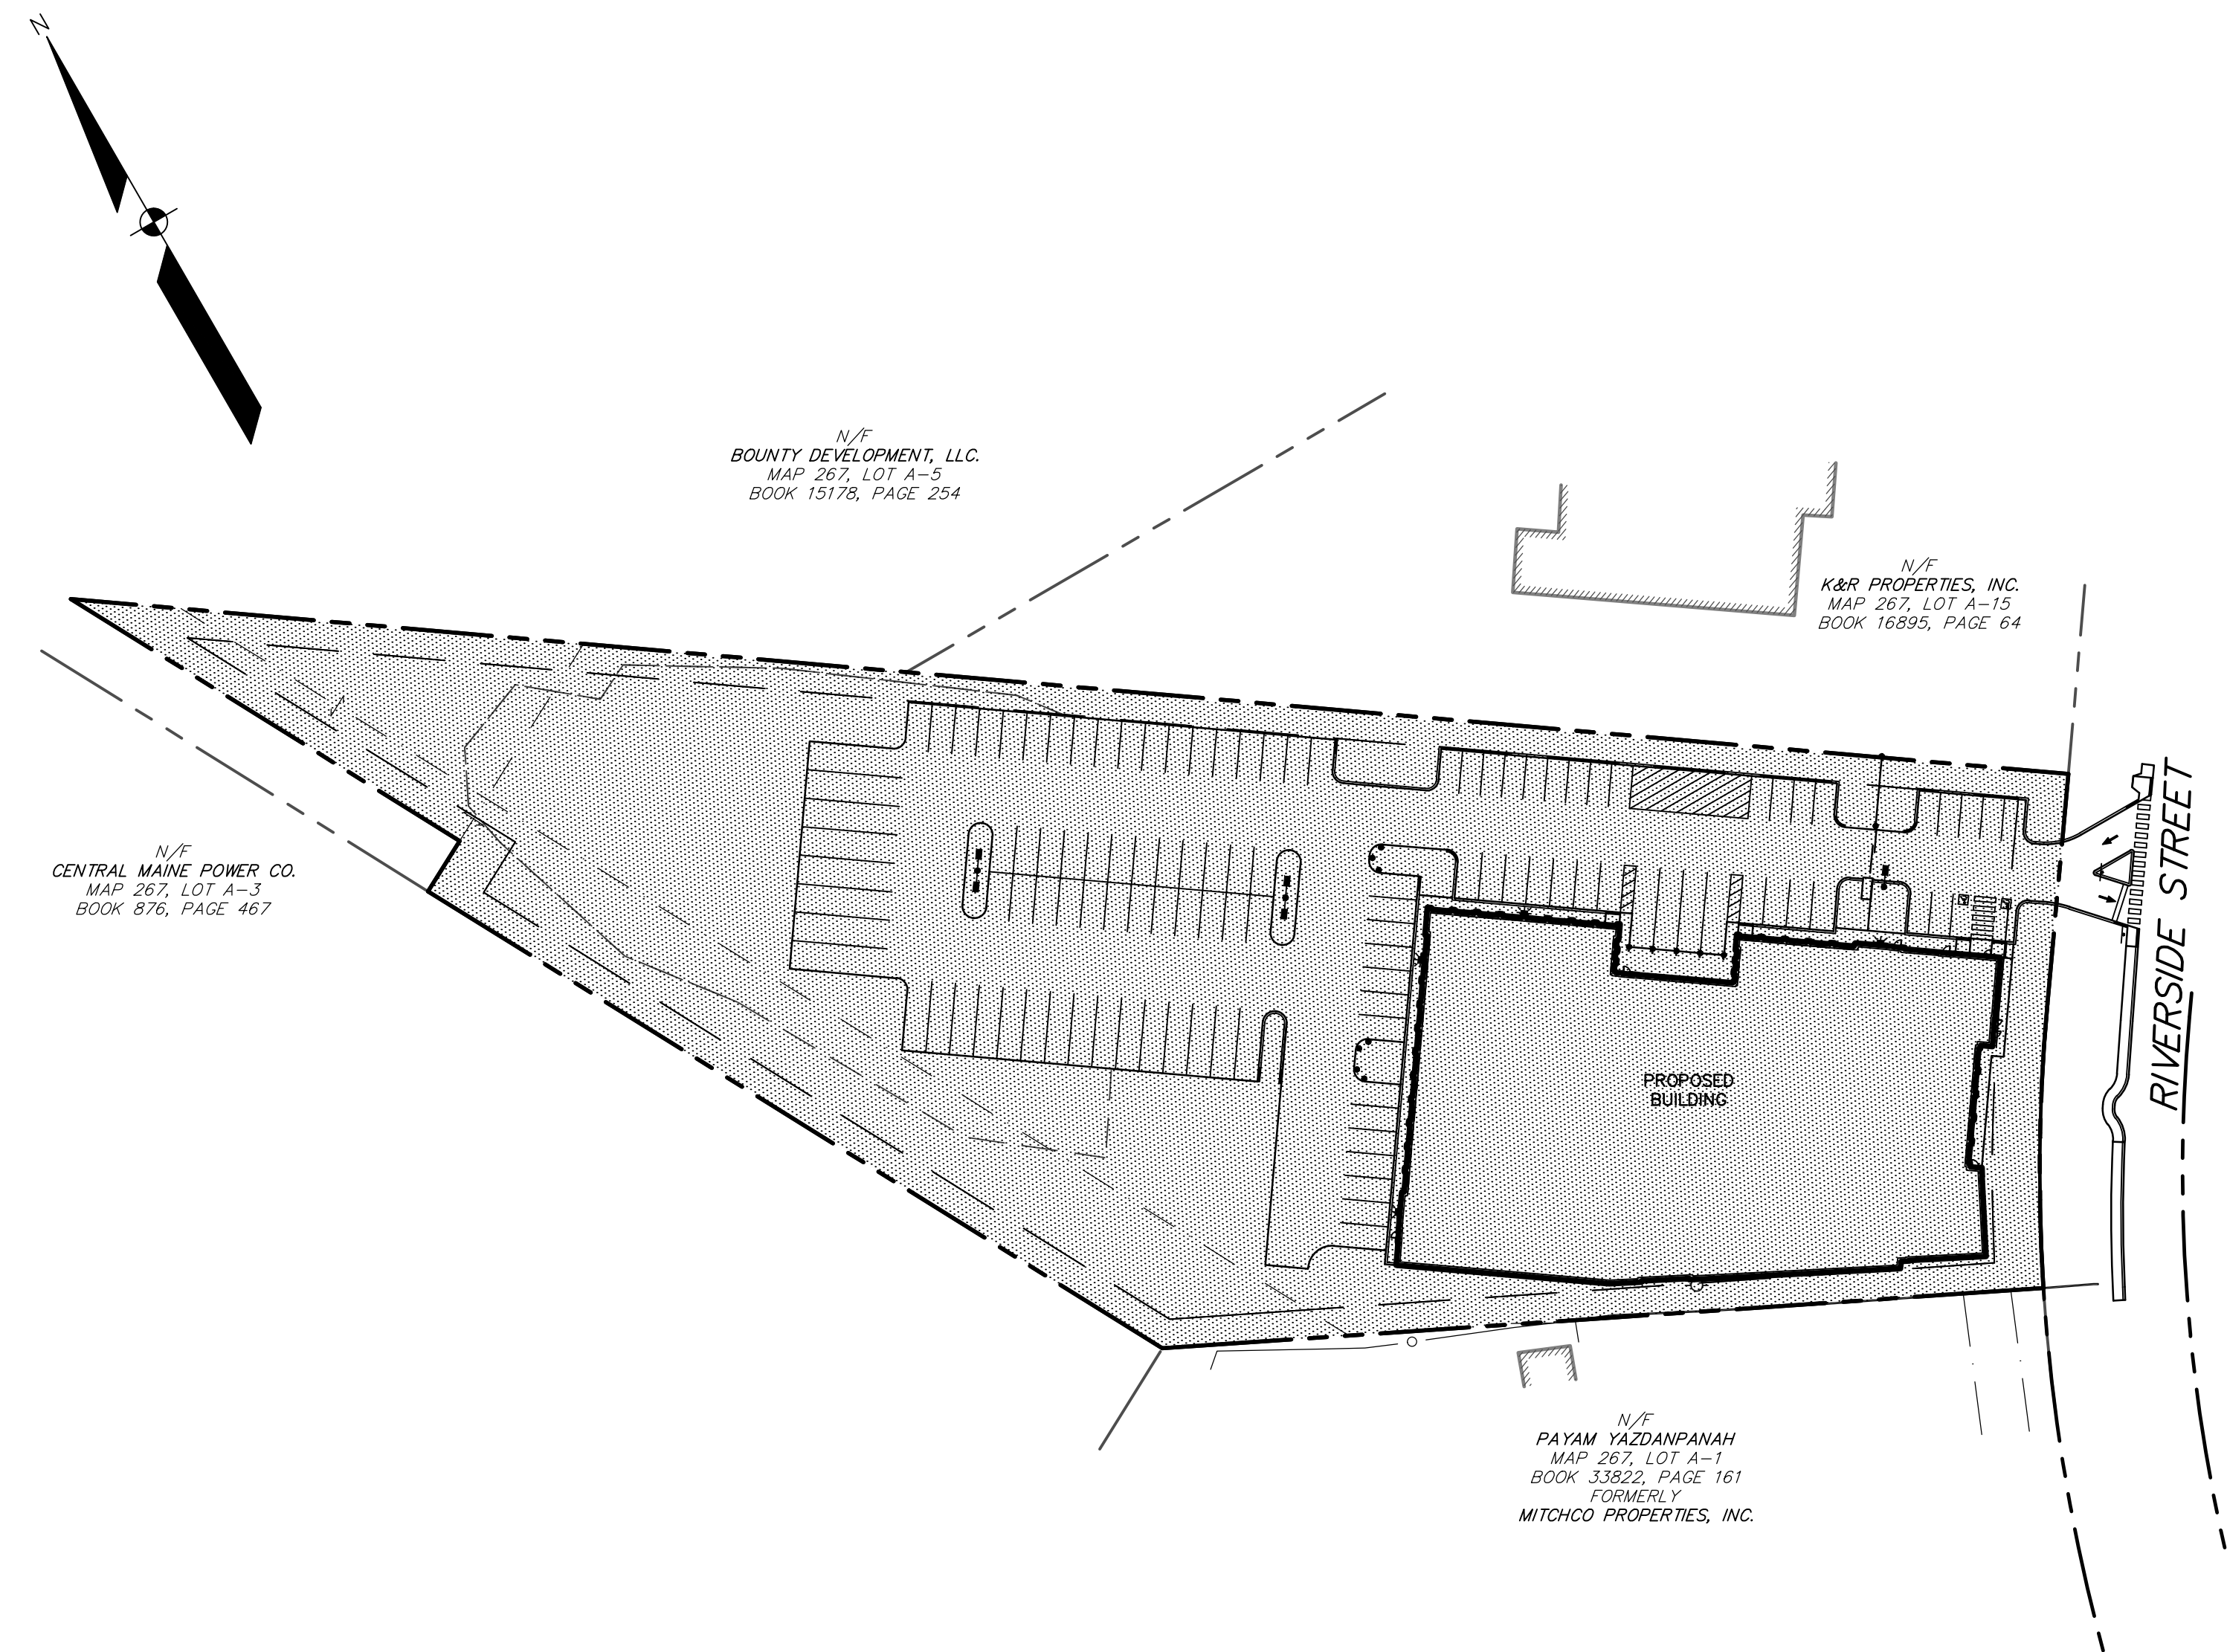

SCALE: 1" = 60'

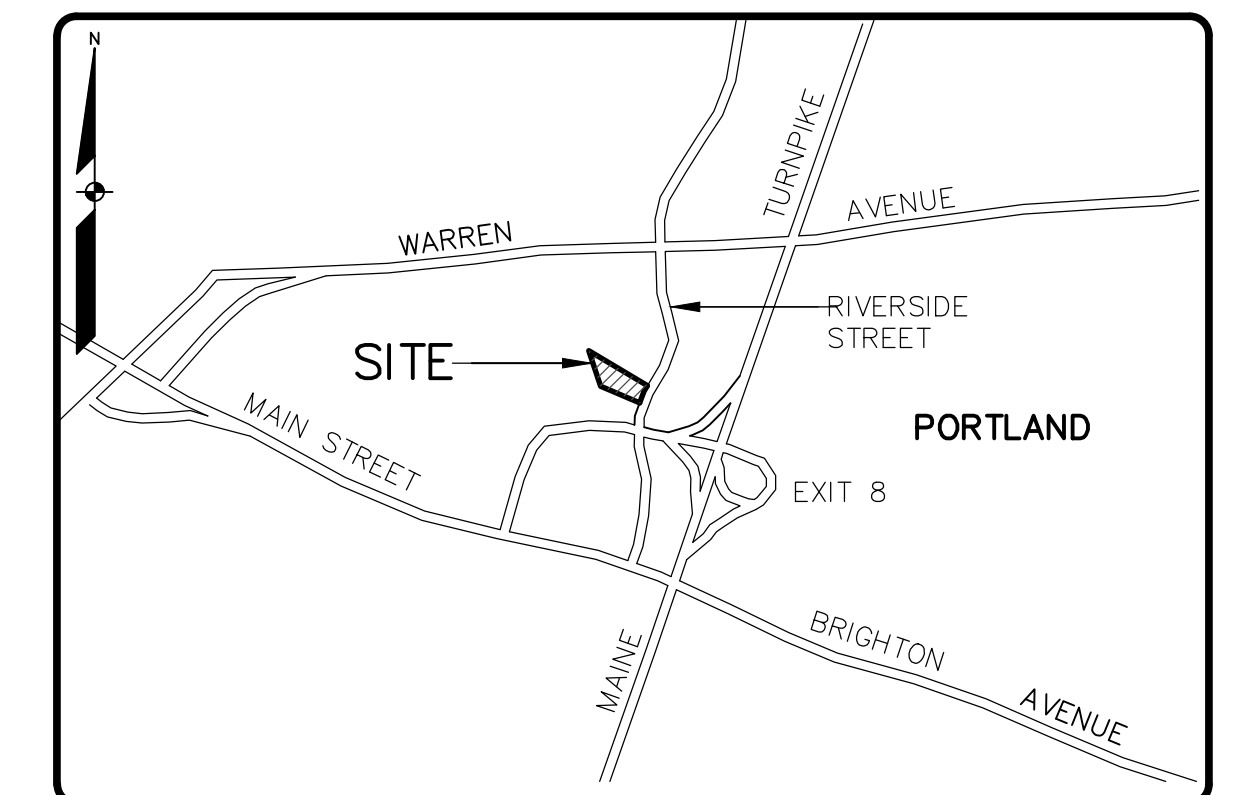

LOCATION MAP

NTS

## SHEET LIST TABLE

SHEET NUMBER	SHEET TITLE
1	COVER SHEET
2	EXISTING CONDITIONS SURVEY
3	SITE PLAN
4	GRADING AND UTILITY PLAN
5	LANDSCAPE PLAN
6	DETAILS
7	DETAILS