





Reviewed for Code Compliance
Inspection Division
Approved with Conditions
Date: 03/10/14

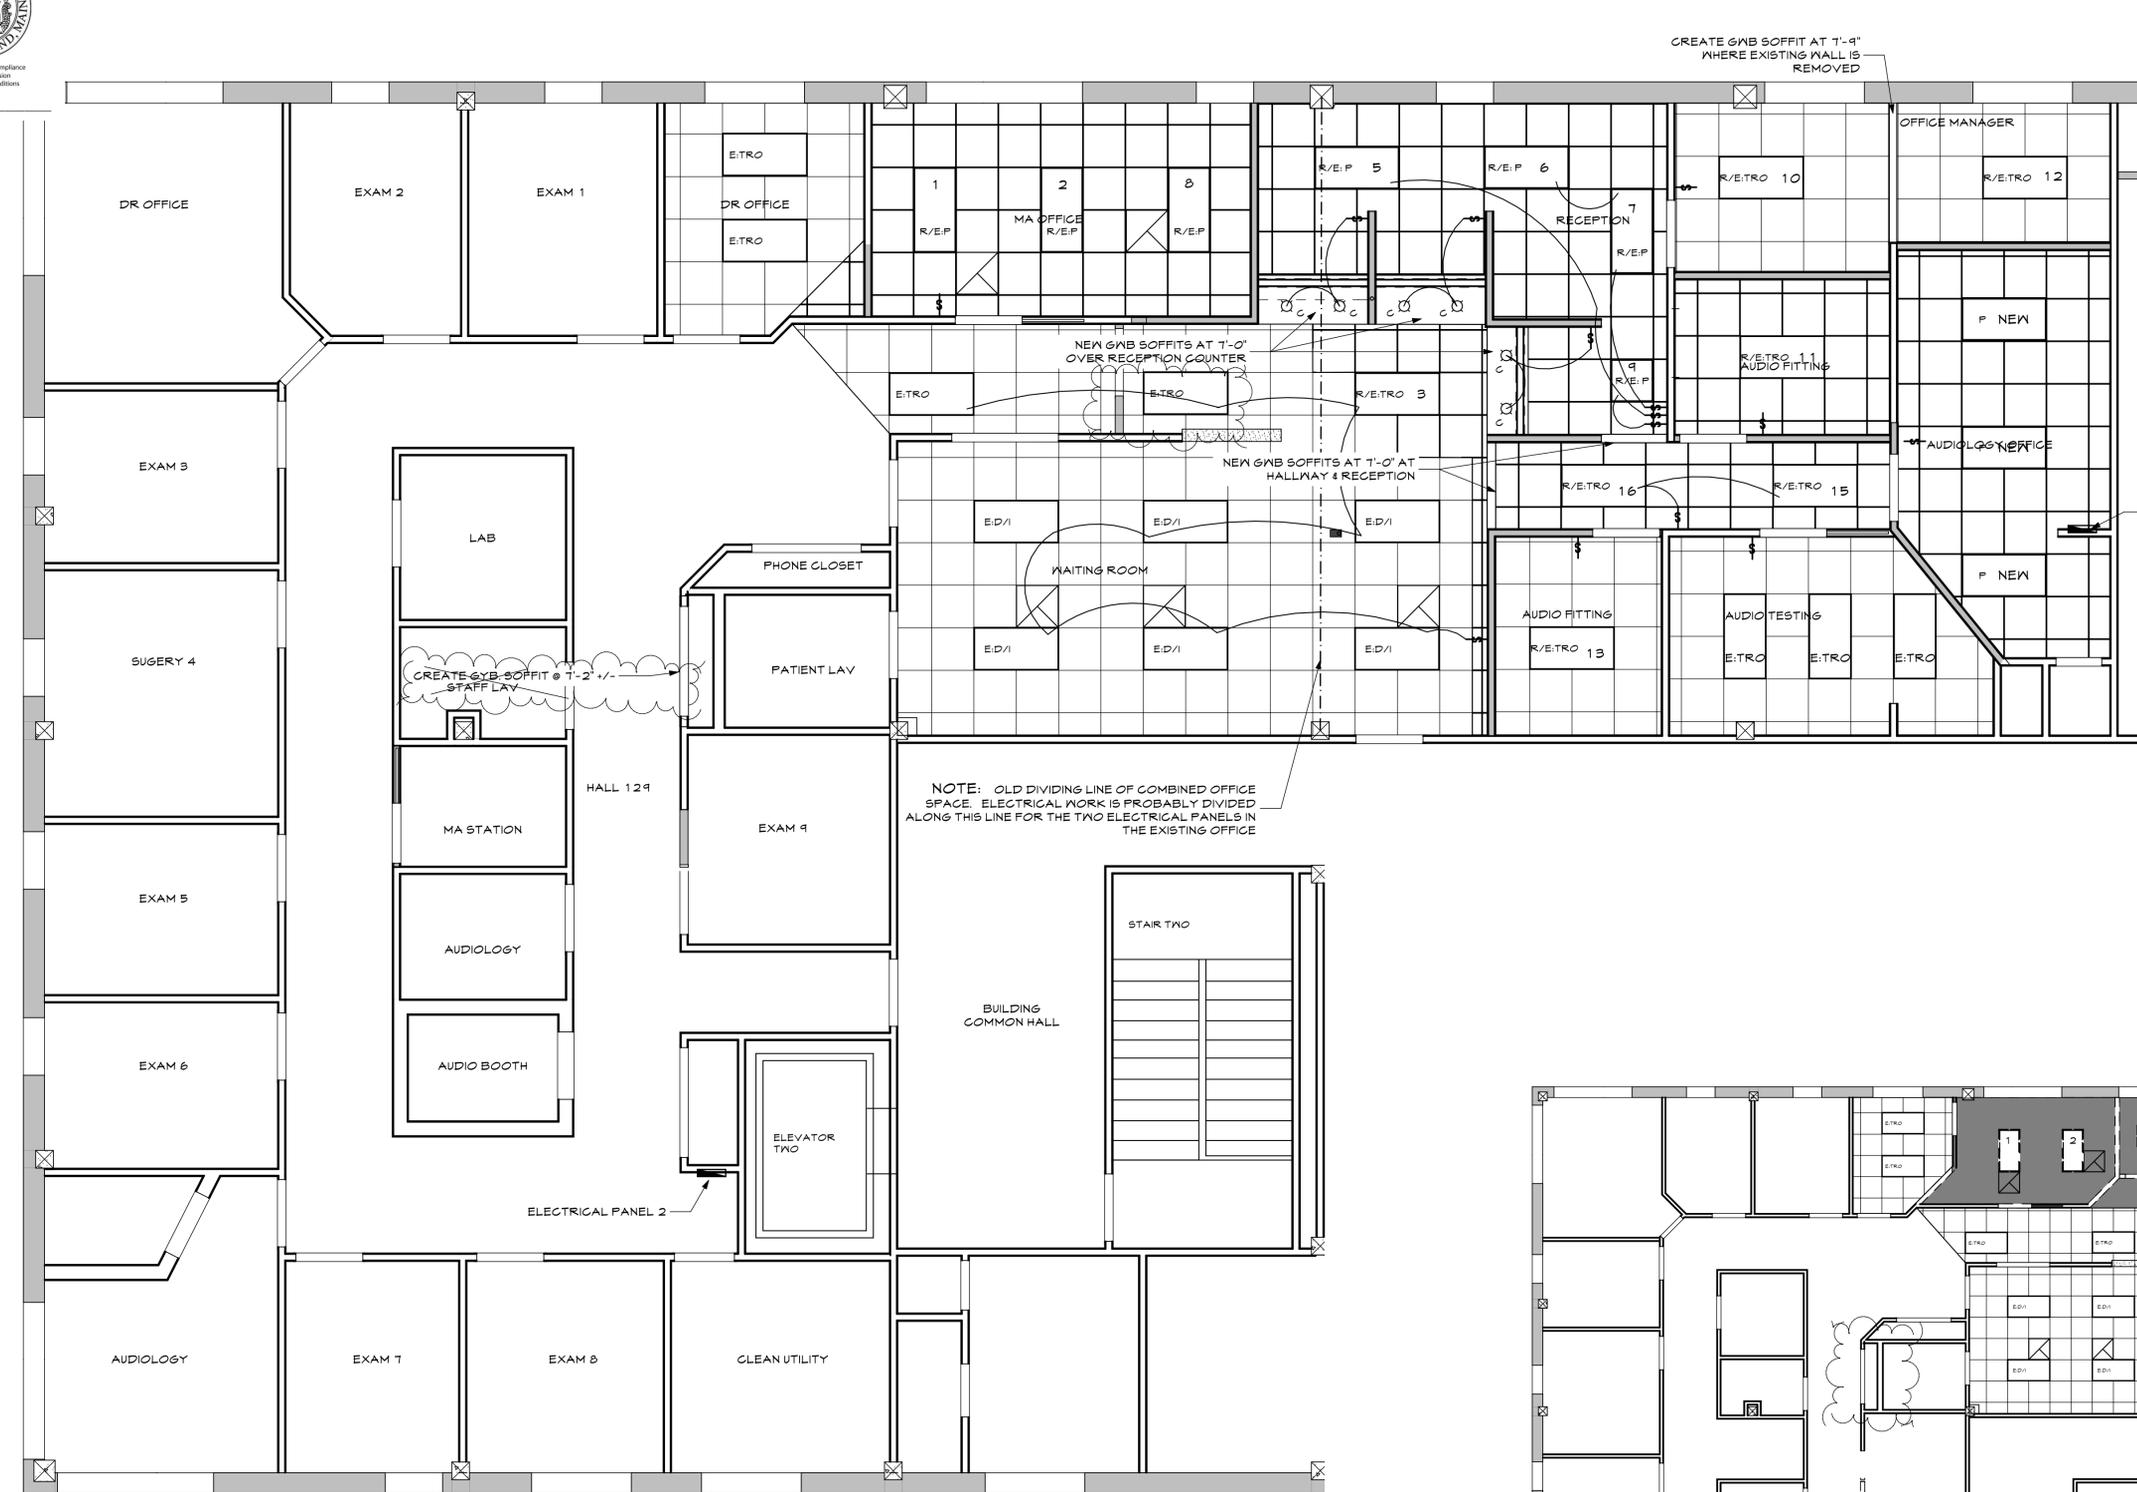

LIGHTING LEGEND


- EXISTING TROFFER 2X4 FIXTURE
- EXISTING DIRECT/INDIRECT 2X4 FIXTURE
- REUSE EXISTING TROFFER 2X4 FIXTURE IN NEW LOCATION
- REUSE EXISTING PARABOLIC FIXTURE
- NEW PARABOLIC FIXTURE
- NEW LED DOWNLIGHT

1 REFLECTED CEILING PLAN - NEW
SCALE: 1/4" = 1'-0"

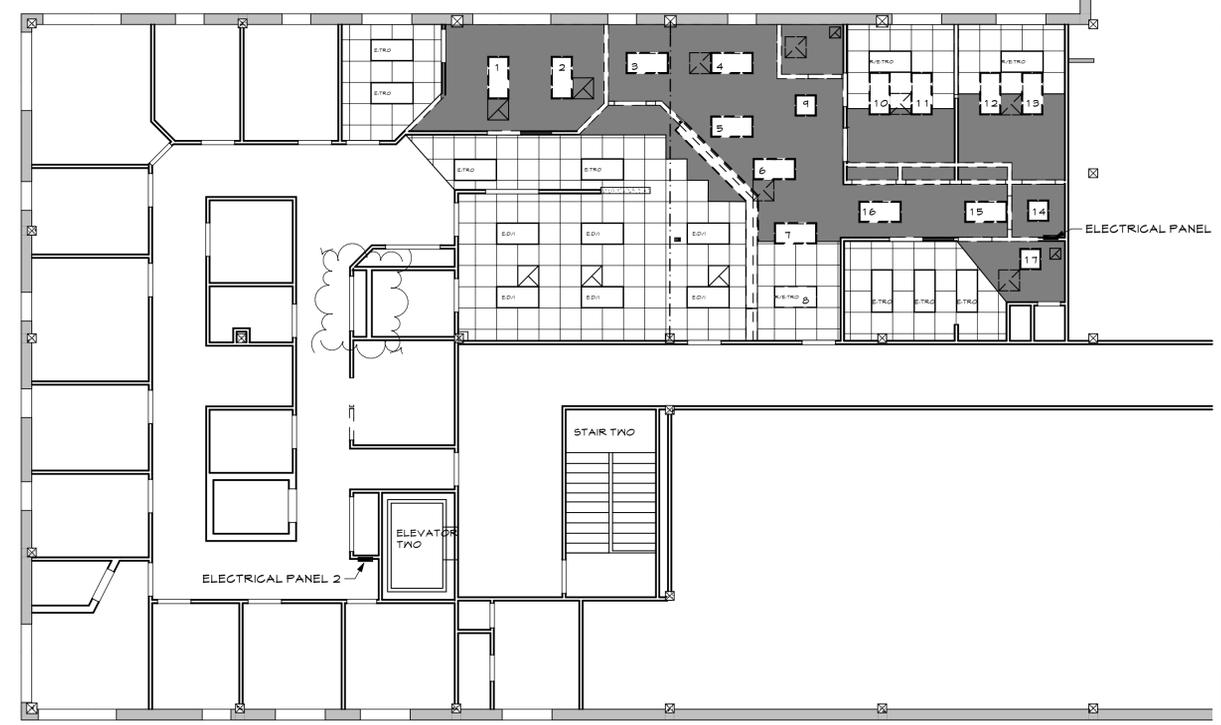


2 REFLECTED CEILING PLAN - DEMO
SCALE: 1/8" = 1'-0"

MMP OTOLARYNGOLOGY
1250 FOREST AVENUE
PORTLAND, MAINE

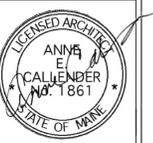

WHIPPLE - CALLENDER ARCHITECTS

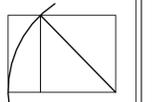

196 PLEASANT AVE.
PORTLAND, ME 04103
P 207.715.2646
F 207.715.3631
www.whipplecallender.com

DATE	DESCRIPTION
1-21-13	PERMIT SET
1-30-13	REVISIONS TO PLAN
1-27-14	REVISIONS TO PLAN UPDATE FOR PERMIT

DATE: 21 JAN 2013
CHECKED BY: AEC
DRAWN BY: AEC
JOB: 12-TFA
SHEET TITLE: REFLECTED CEILING PLANS - NEW AND DEMO

A.2