


Safelite – Portland ME Wall Sign



Inspections Division

Date: 08/02/16

SAFELITE: 3.0 X 16.01 = 48.04
 AUTOGLASS: 2.13 X 13.88 = 29.48
 TOTAL SQFT: 100.17

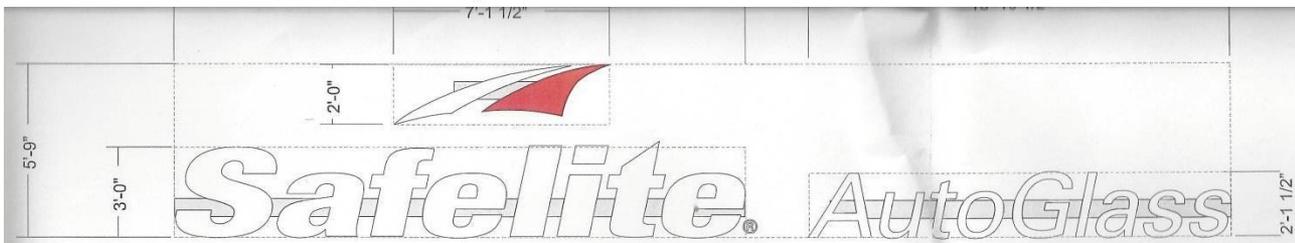


Color Reference Chart

-  .177" #2283 RED ACRYLIC
-  BLACK RETURNS RETAINERS (SAFELITE)
-  .177" #2447 MILK WHITE ACRYLIC
-  BLACK TRIMCAP

36" Flush Mounted LED Illuminated White Channel Letters & Left Side Logo, Red Right Side Logo

Fabricated LED illuminated channel letter identity display as shown.
 Channel letters to be of aluminum construction with Flat Acrylic SG all to conform to client color program as indicated.
 Flush mounted with remote transformers to provide power source. White LEDs for Channel letters & left side logo, red LEDs for right side logo.

Scale: 1/4" = 1'-0"

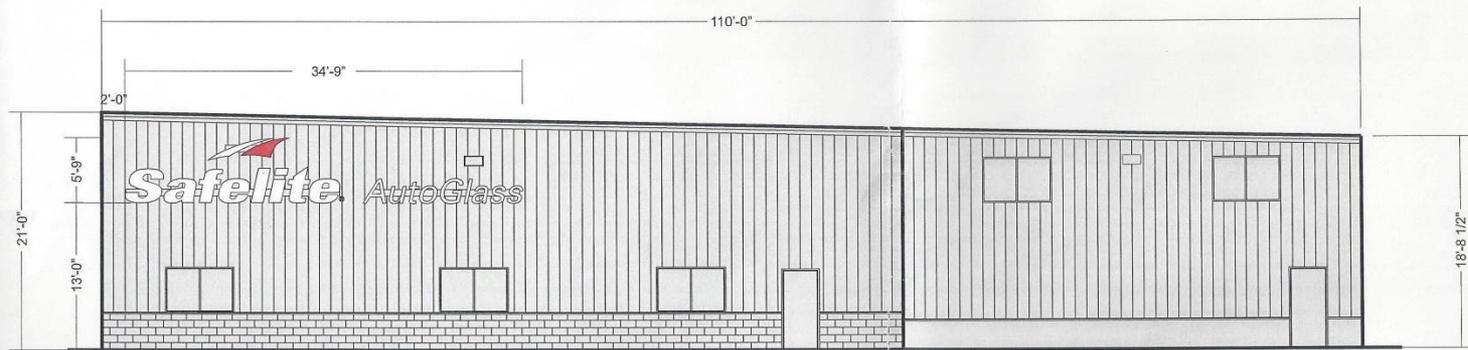

Proposed Updated Front Elevation (South)



40A Manson Libby Road
 Scarborough, ME 04074
 Phone: 207-396-6111
 Fax: 207-396-6435

CLIENT
 Safelite
 Thomes Signs

ADDRESS
 421 Warren Ave
 Portland ME 04103

DRAWING NAME	DATE
SALES PERSON	DESIGNER
CLIENT SIGNATURE & APPROVAL DATE	

DATE	REVISION HISTORY


THIS DESIGN IS THE EXCLUSIVE PROPERTY OF BURR SIGNS. ALL PRODUCTION AND REPRODUCTION RIGHTS ARE RESERVED BY US.

THIS PRINT HAS BEEN DESIGNED FOR YOUR PERSONAL USE. IT MAY NOT BE SUBMITTED, USED OR EXHIBITED OUTSIDE OF YOUR COMPANY OR ORGANIZATION WITHOUT THE EXPRESSED WRITTEN PERMISSION OF BURR SIGNS.

Safelite – Portland ME Wall Sign



Inspections Division
Date: 08/02/16

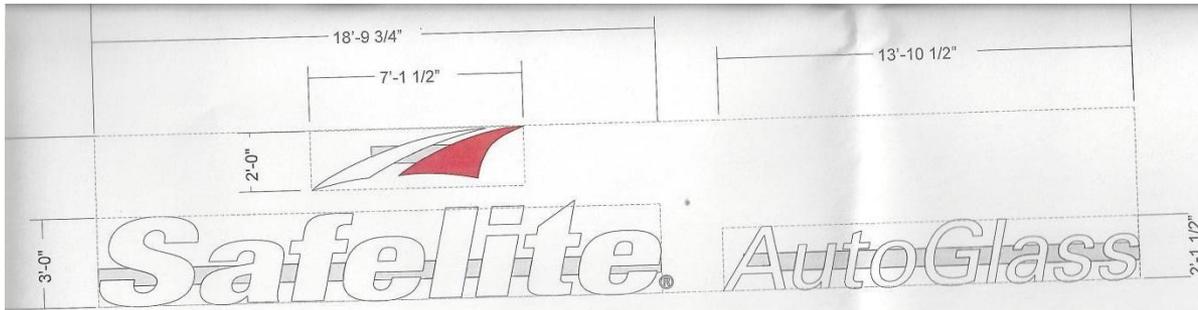

DOTTED LINE:
LOGO: 2.0 X 7.13 = 14.25
SAFELITE: 3.0 X 18.81 = 56.44
AUTOGLASS: 2.13 X 13.88 = 29.48
TOTAL SQFT: 100.17


Color Reference Chart

-  .177" #2283 RED ACRYLIC
-  BLACK RETURNS RETAINERS (SAFELITE)
-  .177" #2447 MILK WHITE ACRYLIC
-  BLACK TRIMCAP

Scale: 1/4" = 1'-0"

Faceway Mounted LED Illuminated White Channel Letters & Left Side Logo, Red Right Side Logo

LED illuminated channel letter identity display as shown.
Letters to be of aluminum construction with Flat Acrylic SG all to conform to client color program as indicated.
Mounted with remote transformers to provide power source. White LEDs for Channel letters & left side logo, red LEDs for right side logo.
Finish to match building color SW 0052 Pearl Gray.

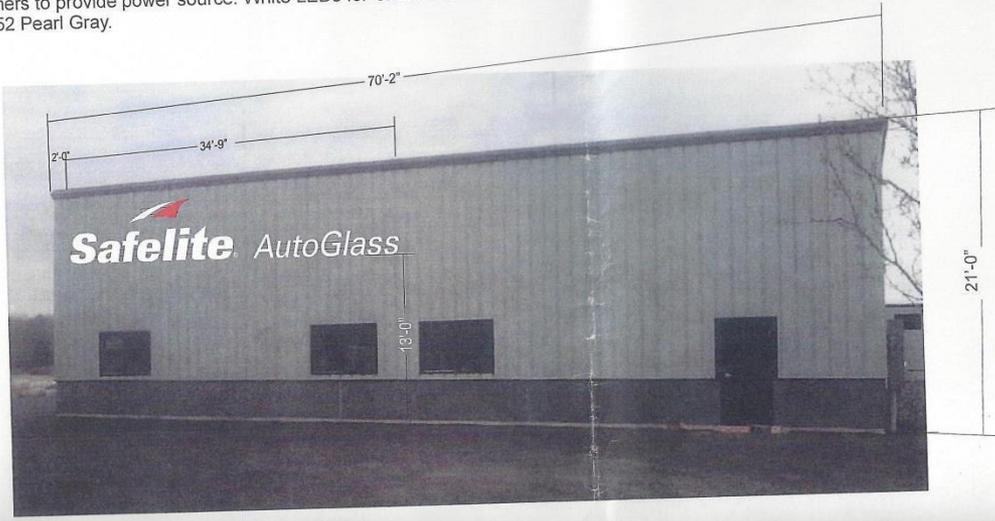

TH
SIGN &
4590 1
Clearw
800
WWW.1
CLIENT
Safelite
Design
5781 C
Install
421 W
Portla
Project
6674
Sales A
TSA
Design
SLD
Project
Rev 1:
photo.

3M
E
THIS
AG
ARTI
ANES
INCU
APP
 A
DAT
 A
DAT
 R
DAT
The d
proj
& Acc
any
with
Pa



40A Manson Libby Road
Scarborough, ME 04074
Phone: 207-396-6111
Fax: 207-396-6435

CLIENT
Safelite
Thomes Signs

ADDRESS
421 Warren Ave
Portland ME 04103

DRAWING NAME _____ DATE _____

SALES PERSON _____ DESIGNER _____

CLIENT SIGNATURE & APPROVAL DATE _____

DATE	REVISION HISTORY

THIS DESIGN IS THE EXCLUSIVE PROPERTY OF BURR SIGNS. ALL PRODUCTION AND REPRODUCTION RIGHTS ARE RESERVED BY US.



THIS PRINT HAS BEEN DESIGNED FOR YOUR PERSONAL USE. IT MAY NOT BE SUBMITTED, USED OR EXHIBITED OUTSIDE OF YOUR COMPANY OR ORGANIZATION WITHOUT THE EXPRESSED WRITTEN PERMISSION OF BURR SIGNS.

Safelite – Portland ME Wall Sign



Inspections Division

Date: 08/02/16

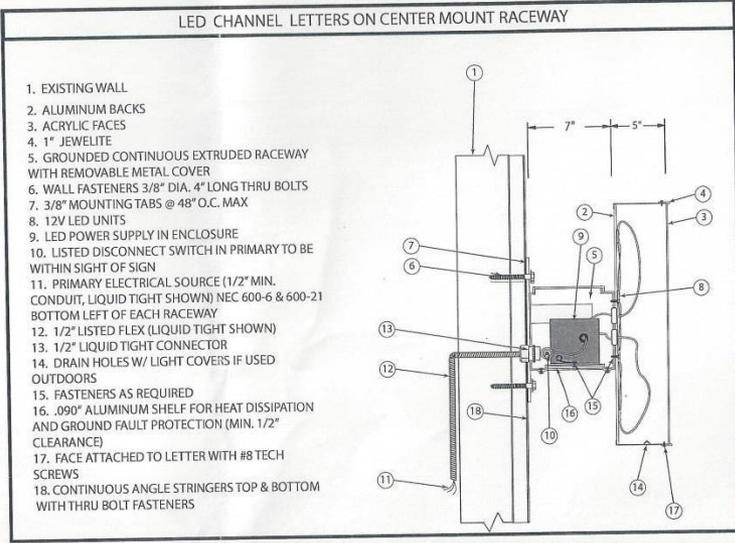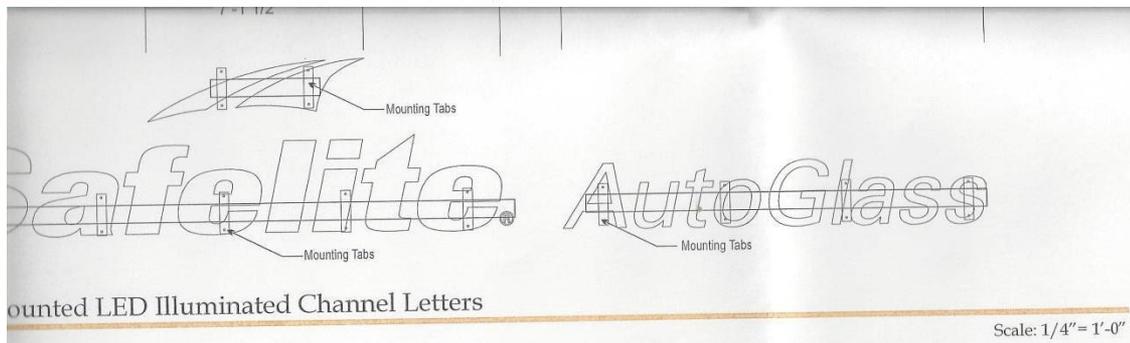

TRIM CAP: 1" Jewelite
 L.E.D.: Peregrine P-2072 Red ROWS: Multi
 L.E.D.: Peregrine P-2072 White
 WALL FASTENERS: Ext. Fastener Schedule
 RACEWAY: 7" x 7" Extruded

Colors for LED Chn. Letters

FACES: White (Letter & Subcopy)
 FACES: Red (Right Mile Logo)
 RETURNS INT. White Pre-Finish
 RETURNS EXT. Pre-finish Gloss Black
 TRIM CAP: Black
 L.E.D.: Peregrine P-2072 Red
 L.E.D.: Peregrine P-2072 White
 RACEWAY: SW 0032 Pearl Gray

Paint Colors

1) Akzo Nobel TO MATCH SW 0052 Pearl Gray
 2)

Fabrication Notes

1) Pre-finished White routed. 83° Aluminum with Black Vinyl @
 2) X

Vinyl Notes

1) 3M 3630-22 Black
 2) X

Electrical Notes

1) (14) Hanley LED Peregrine P-2072 Red
 2) (214) Hanley LED Peregrine P-2072 White
 3) Weather proof Disconnect Switch

Electrical Specifications

LED MODULES = 14 RED 214 WHITE 110 VOLT INPUT

TRANSFORMERS	SECONDARY VOLTS	AMP WATTS	INPUT
7 60 WATT POWER SUPPLY	12	60	.83
X	X	X	X
X	X	X	X
X	X	X	X
TOTAL			4.41

UL Underwriters Laboratories Inc.
 LISTING E89514
ELECTRIC SIGN
 COMPLIES TO UL 48

THIS ARTICLE IS INTENDED TO BE INSTALLED IN ACCORDANCE WITH THE REQUIREMENTS OF ARTICLE 600 OF THE NATIONAL ELECTRICAL CODE AND/OR OTHER APPLICABLE LOCAL CODES. THIS INCLUDES PROPER GROUNDING AND BONDING OF THE SIGN

ENGINEER BOX

800-520-5200

www.thomassign.com
 CLIENT
 Safelite 197
 Design Number:
 57810 A Prod CLRW E
 Installation Address:
 421 Warren Avenue
 Portland, ME

Project Identity Number
 66742
 Sales Associate: Project
 TSA DM
 Designer: Date:
 SLD 05-12
 Project Updates:
 THOMAS
 SIGN & AVIATION

MAY 16 2016
 APPROVED BY: [Signature]



3M™ MCS™ Wa
 Underwriters Laboratories Inc.
 LISTING E89514
ELECTRIC SIGN
 COMPLIES TO UL 48
 THIS ARTICLE IS INTENDED TO BE INSTALLED IN ACCORDANCE WITH THE REQUIREMENTS OF ARTICLE 600 OF THE NATIONAL ELECTRICAL CODE AND/OR OTHER APPLICABLE LOCAL CODES. THIS INCLUDES PROPER GROUNDING AND BONDING OF THE SIGN

Approval:
 Approved
 DATE:
 Approved as noted
 DATE:
 Revise & Re-Submit
 DATE:

The designs, concepts, drawings and provided are the exclusive property of Thomas Sign & Avionics Company and may not be used in any way, shape or fashion without written permission of Thomas Sign & Avionics Company.

Page 2 Sheet 2
 Local: 727-573
 Fax: 727-573



40A Manson Libby Road
 Scarborough, ME 04074
 Phone: 207-396-6111
 Fax: 207-396-6435

CLIENT
Safelite
Thomes Signs

ADDRESS
421 Warren Ave
Portland ME 04103


DRAWING NAME DATE
 SALES PERSON DESIGNER
 CLIENT SIGNATURE & APPROVAL DATE

DATE	REVISION HISTORY

THIS DESIGN IS THE EXCLUSIVE PROPERTY OF BURR SIGNS. ALL PRODUCTION AND REPRODUCTION RIGHTS ARE RESERVED BY US.
 THIS PRINT HAS BEEN DESIGNED FOR YOUR PERSONAL USE. IT MAY NOT BE SUBMITTED, USED OR EXHIBITED OUTSIDE OF YOUR COMPANY OR ORGANIZATION WITHOUT THE EXPRESSED WRITTEN PERMISSION OF BURR SIGNS.



Safelite – Portland ME Wall Sign

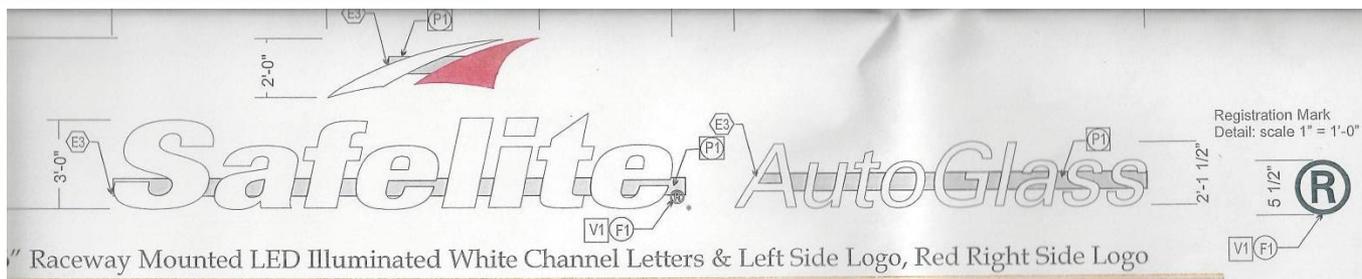

Raceway Mounted LED Illuminated White Channel Letters & Left Side Logo, Red Right Side Logo

Scale: 1/4" = 1'-0"

- RETURNS: 03P Aluminum Pre-finished DEPTH: 6"
 FACES: .177" #2447 Mik White Acrylic SG (Letters & Subscript)
 FACES: .177" #2285 Red Acrylic SG (Right Side Logo)
 TRIM CAP: 1" Jewella
 L.E.D.: Peregrine P-2072 Red ROWS: Multi
 L.E.D.: Peregrine P-2072 White
 WALL FASTENERS: Per Fastener Schedule
 RACEWAY: 7"x7" Extended
- Colors for LED Chn. Letters**
- FACES: White (Letter & Subscript)
 FACES: Red (Right Side Logo)
 RETURNS INT.: White Pre-Finish
 RETURNS EXT.: Pre-finish Glass Black
 TRIM CAP.: Black
 L.E.D.: Peregrine P-2072 Red
 L.E.D.: Peregrine P-2072 White
 RACEWAY: SW 0052 Pearl Gray

Paint Colors

- 1) Akzo Nobel to MATCH SW 0052 Pearl Gray
- 2) X

Fabrication Notes

- 1) Pre-finished White routed .63" Aluminum with Black Vinyl @
- 2) X

Vinyl Notes

- 1) 3M 3520-22 Black
- 2) X

Electrical Notes

- 1) (14) Hanley LED Peregrine P-2072 Red
- 2) (214) Hanley LED Peregrine P-2072 White
- 3) Weather proof Disconnect Switch

Electrical Specifications


LED MODULES = 14 RED 214 WHITE 110 VOLT INPUT

TRANSFORMERS	SECONDARY		AMP.
	VOLTS	WATTS	
7 @ WATT POWER SUPPLY	12	60	.63
X X	X	X	X
X X	X	X	X
X X	X	X	X
TOTAL			4.41

UL Underwriters Laboratories Inc.
 LISTING E89514
ELECTRIC SIGN
 COMPLIES TO UL 48

THIS ARTICLE IS INTENDED TO BE INSTALLED IN ACCORDANCE WITH THE REQUIREMENTS OF ARTICLE 600 OF THE NATIONAL ELECTRICAL CODE AND/OR OTHER APPLICABLE LOCAL CODES. THIS INCLUDES PROPER GROUNDING AND BONDING OF THE SIGN.

ENGINEER BOX

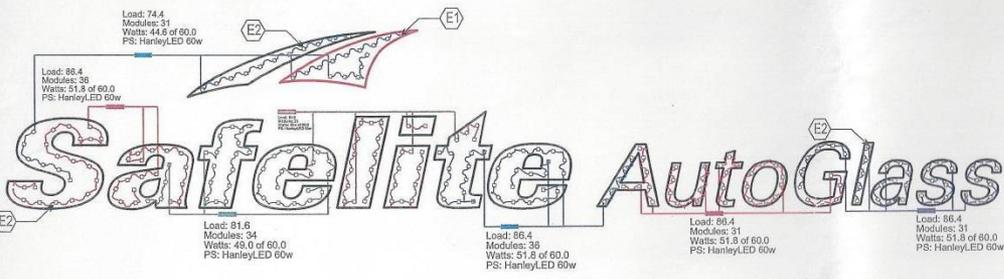

LOGO 11 mods 15.3 w 4.5 mod/ft²	LOGO 14 mods 20.2 w 4.5 mod/ft²	S 25 mods 36.0 w 3.8 mod/ft²	a 21 mods 30.2 w 4.7 mod/ft²	f 16 mods 23.0 w 4.2 mod/ft²	e 19 mods 27.4 w 4.3 mod/ft²	l 14 mods 20.2 w 4.1 mod/ft²	i 12 mods 17.3 w 4.0 mod/ft²	t 16 mods 23.0 w 4.4 mod/ft²	o 19 mods 27.4 w 4.3 mod/ft²
A 12 mods 17.3 w 8.5 mod/ft²	u 9 mods 13.0 w 9.7 mod/ft²	t 6 mods 8.6 w 8.8 mod/ft²	o 9 mods 13.0 w 8.9 mod/ft²	o 11 mods 15.8 w 6.8 mod/ft²	l 5 mods 7.2 w 8.6 mod/ft²	a 9 mods 13.0 w 8.5 mod/ft²	s 8 mods 11.5 w 8.4 mod/ft²	s 8 mods 11.5 w 8.4 mod/ft²	

D Layout

Modules: Hanley LED - Peregrine P-2072 Red
 Modules: Hanley LED - Peregrine P-2072 White
 Total Modules
 4 Watts
 Power Supplies: Hanley LED - HanleyLED 60w

Scale: 1/4" = 1'-0"



40A Manson Libby Road
 Scarborough, ME 04074
 Phone: 207-396-6111
 Fax: 207-396-6435

CLIENT
Safelite
Thomes Signs

ADDRESS
421 Warren Ave
Portland ME 04103

DRAWING NAME _____ DATE _____

SALES PERSON _____ DESIGNER _____

CLIENT SIGNATURE & APPROVAL DATE _____

DATE	REVISION HISTORY

THIS DESIGN IS THE EXCLUSIVE PROPERTY OF BURR SIGNS. ALL PRODUCTION AND REPRODUCTION RIGHTS ARE RESERVED BY US.

THIS PRINT HAS BEEN DESIGNED FOR YOUR PERSONAL USE. IT MAY NOT BE SUBMITTED, USED OR EXHIBITED OUTSIDE OF YOUR COMPANY OR ORGANIZATION WITHOUT THE EXPRESSED WRITTEN PERMISSION OF BURR SIGNS.

© Copyright

4590
Clearwa
80C
WWW.
CLIENT
Safeli
Design
57810
Install
421 Wa
Portlan
Project
6674
Sales A
TSA
Design
SLD
Proj
Rev
3M T
E L C
THIS AN
NCE
ARTICLE
AND/OR
INCLUDED
Appr
 App
DATE: _____
 App
DATE: _____
 Rev
DATE: _____
The design
provided &
& Assing
any work
written in
Page