



EXTERIOR FINISH MATERIAL SCHEDULE

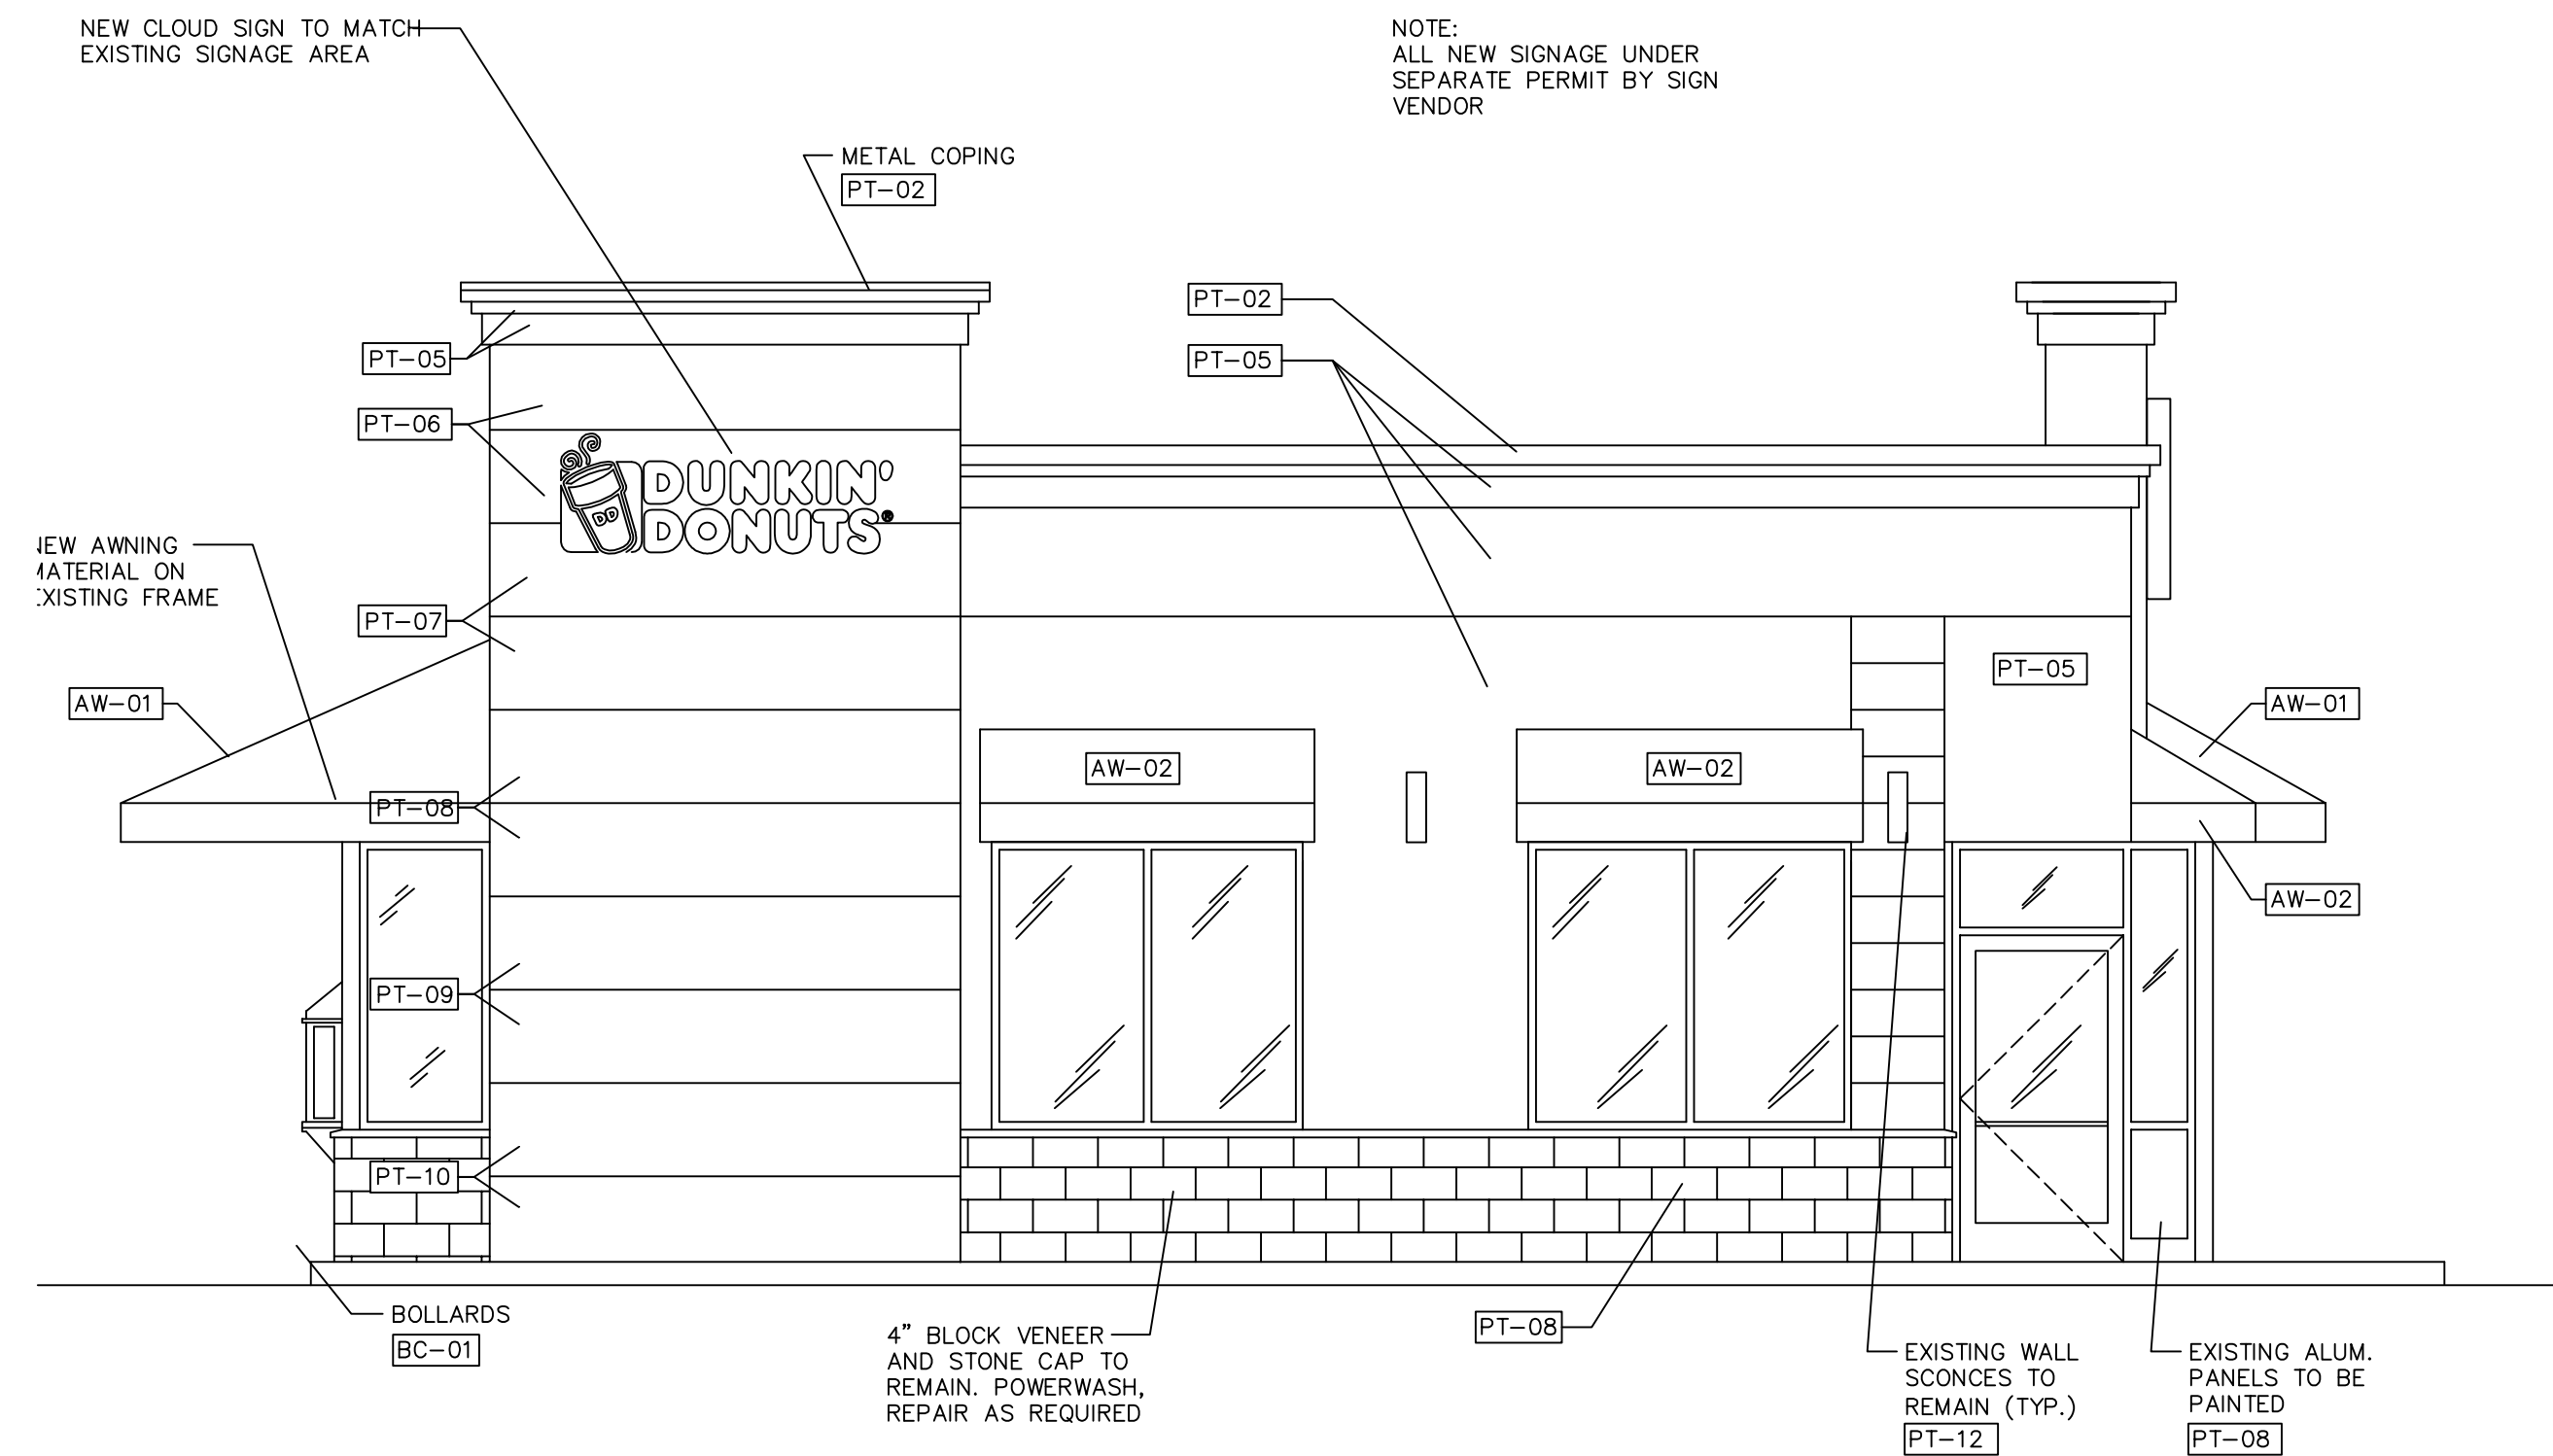



1 EXTERIOR ELEVATION @ FRONT
1/4" = 1'-0" NOTE:

Checked: 12/18/2014

CODE	MATERIAL	MANUFACTURER	PRODUCT #	DESCRIPTION	REMARKS
AW-01	AWNING	ARLON	DD FRESH BREW AWNING	BROWN AWNING WITH FRESH BREW MESSAGING	STANDARD AWNING FOR FRESH BREW DESIGNS W/ ORANGE BAND
AW-01ALT	AWNING	ARLON	DD FRESH BREW AWNING	BROWN AWNING - PLAIN MATERIAL	STANDARD PLAIN MATERIAL FOR FIELD ERADICATION OF CUP ICON AND COFFEE & MORE MESSAGE
AW-02	AWNING	ARLON	DD FRESH BREW AWNING	ORANGE AWNING WITH FRESH BREW MESSAGING	ALTERNATE AWNING FOR FB DESIGNS WHERE ORANGE BAND IS NOT ALLOWED OR PRACTICAL TO OVERALL DESIGN
AW-02ALT	AWNING	ARLON	DD FRESH BREW AWNING	ORANGE AWNING - PLAIN MATERIAL	STANDARD PLAIN MATERIAL FOR FIELD ERADICATION OF CUP ICON AND COFFEE & MORE MESSAGE
AW-03	AWNING	ARLON	BR FLAVORS AWNING	PINK AWNING	STANDARD AWNING FOR BR FLAVOR DESIGNS W/BLEU BAND
BC-1	BOLLARD COVERS	IDEAL SHIELD	BC1-CC-4-52-S	4"W X 52"H ORANGE BOLLARD SLEEVE	
EIFS-02	EIFS	DRYVIT SYSTEMS, INC	DUDO-10-1020	PAINT COLORS TO MATCH MONOLITH SCHEME	*ALTERNATE MATERIAL TO HARDPLANK BOARDS ON MONOLITH
EIFS-03	EIFS	DRYVIT SYSTEMS, INC	DUDO-10-1020	MATCH SHERWIN WILLIAMS 7536 "BITTERSWEET STEM"	*ALTERNATE BUILDING MATERIAL TO HARDPLANK FIELD SIDING (NON-MONOLITH).
EIFS-04	EIFS	DRYVIT SYSTEMS, INC	DUDO-10-1020	MATCH SHERWIN WILLIAMS #6811 HONORABLE BLUE	BLUE BAND MATERIAL
EIFS-05	EIFS	DRYVIT SYSTEMS, INC	DUDO-10-1020	MATCH SHERWIN WILLIAMS 7006 "EXTRA WHITE"	*ALTERNATE BUILDING MATERIAL TO HARDPLANK SIDING (BR SEGMENT OF COMBO ONLY).
PT-01	PAINT	SHERWIN WILLIAMS	6372	"INVITING IVORY"	SATIN
PT-02	PAINT	SHERWIN WILLIAMS	6884	"OBSTINATE ORANGE"	SATIN
PT-03	PAINT	SHERWIN WILLIAMS	6140	"MODERATE WHITE"	SATIN
PT-04	PAINT	SHERWIN WILLIAMS	6099	"SAND DOLLAR"	SATIN
PT-05	PAINT	SHERWIN WILLIAMS	7536	"BITTERSWEET STEM"	SATIN
PT-06	PAINT	SHERWIN WILLIAMS	7724	"CANOE"	SATIN
PT-07	PAINT	SHERWIN WILLIAMS	6117	"SMOKEY TOPAZ"	SATIN
PT-08	PAINT	SHERWIN WILLIAMS	6096	"JUTE BROWN"	SATIN
PT-09	PAINT	SHERWIN WILLIAMS	6097	"STURDY BROWN"	SATIN
PT-10	PAINT	SHERWIN WILLIAMS	6090	"JAVA"	SATIN
PT-11	PAINT	SHERWIN WILLIAMS	6069	"FRENCH ROAST"	SATIN
PT-12	PAINT	SHERWIN WILLIAMS	6006	"BLACK BEAN"	SATIN
PT-13	PAINT	SHERWIN WILLIAMS	7006	"EXTRA WHITE"	SATIN (COMBO - BR FIELD)

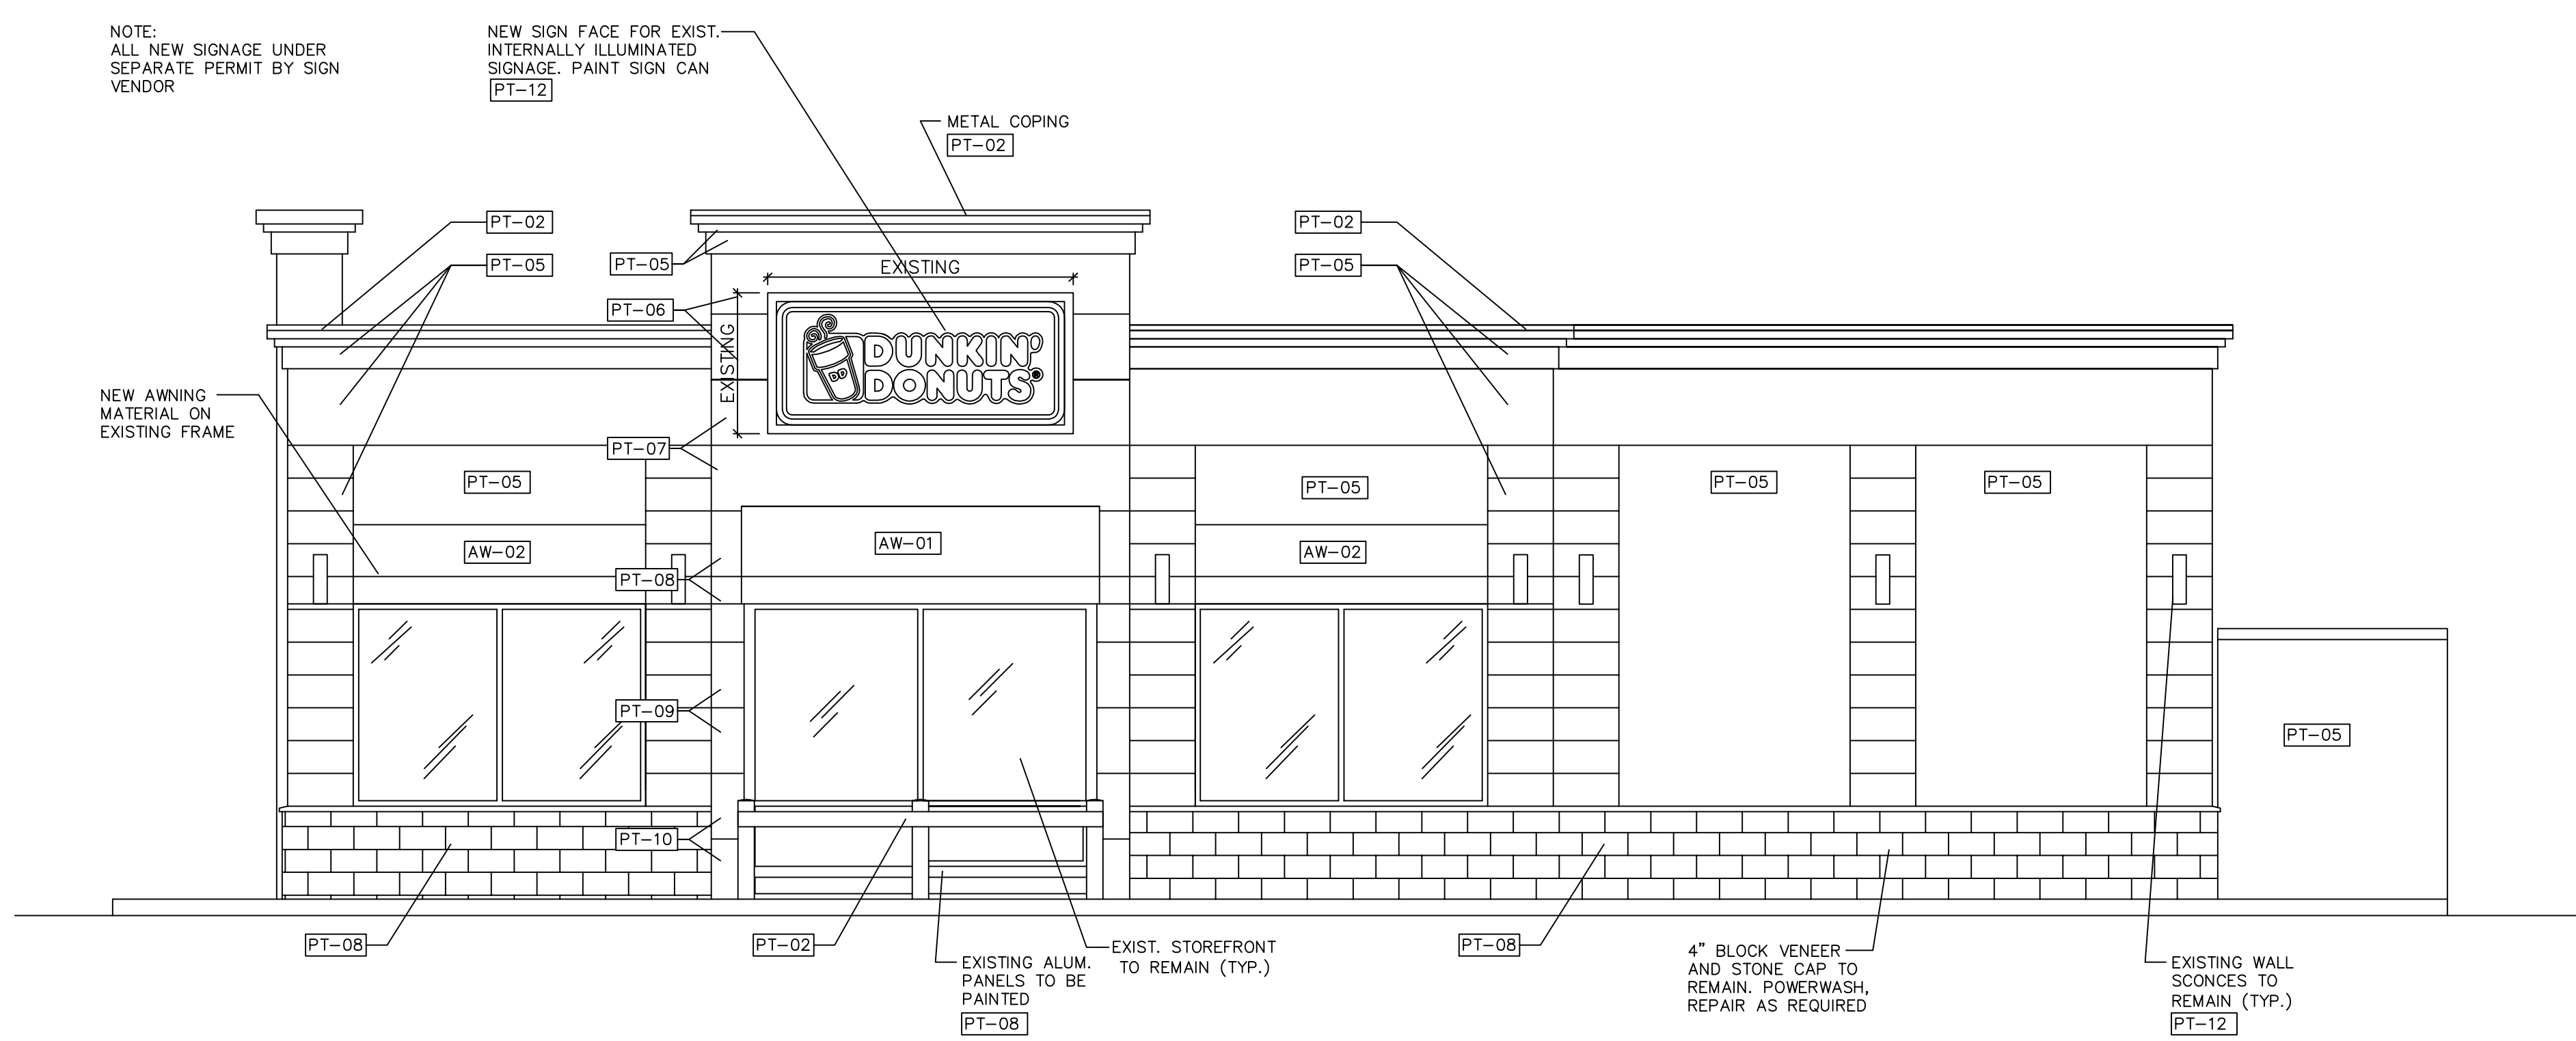

2 EXTERIOR ELEVATION @ RIGHT SIDE
1/4" = 1'-0" NOTE:

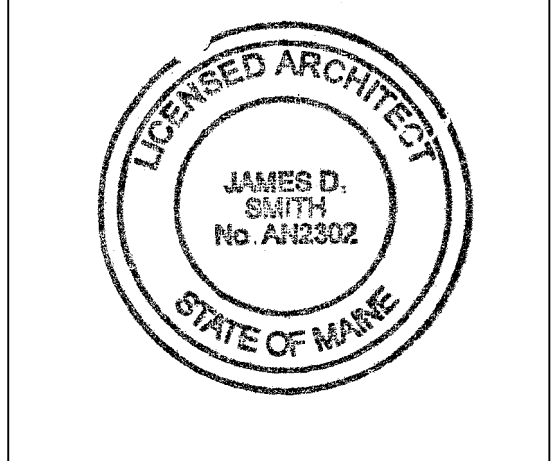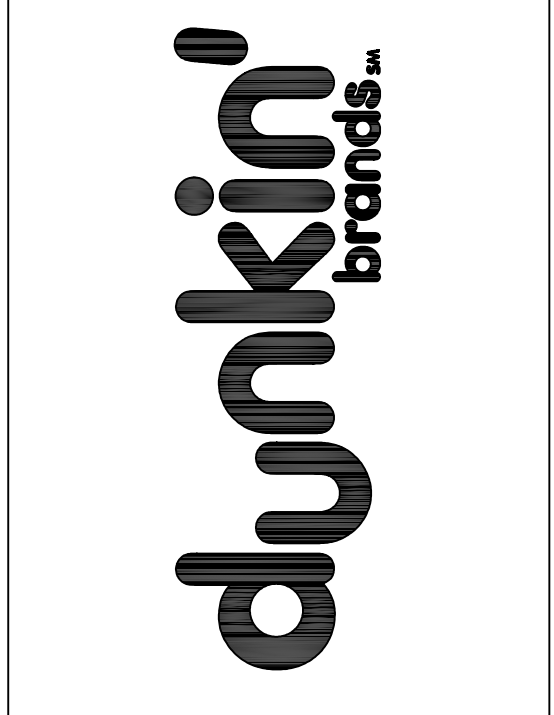

JAMES D. SMITH, ARCHITECT, AIA
35 LOTHROP'S LANE
WEST BARNSTABLE, MA 02668
PHONE: 508-367-8920
JAMESDSMITH1@COMCAST.NET

DATE	SCALE	NOTED	DRAWN	JOB #	C.M.
02-29-16			ARL	D15098	R. MAHONEY

STORE LOCATION:
PORTLAND, ME
598 WARREN AVE.

EXTERIOR ELEVATIONS

P.C. #: 339010
FRESH BREW IMAGE: DARK ROAST

A-5A