
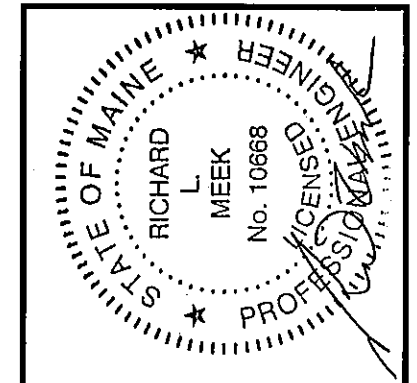
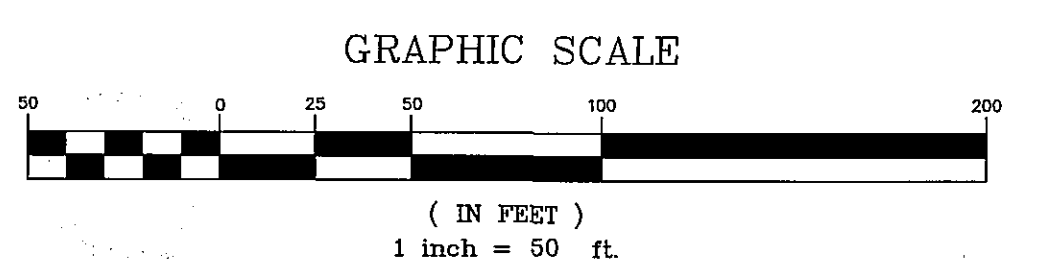


LEGEND

	WATERSHED BOUNDARY
	TIME OF CONCENTRATION
	REACH
	WATERSHED LABEL
	REACH
	DETENTION POND
	SOILS BOUNDARY

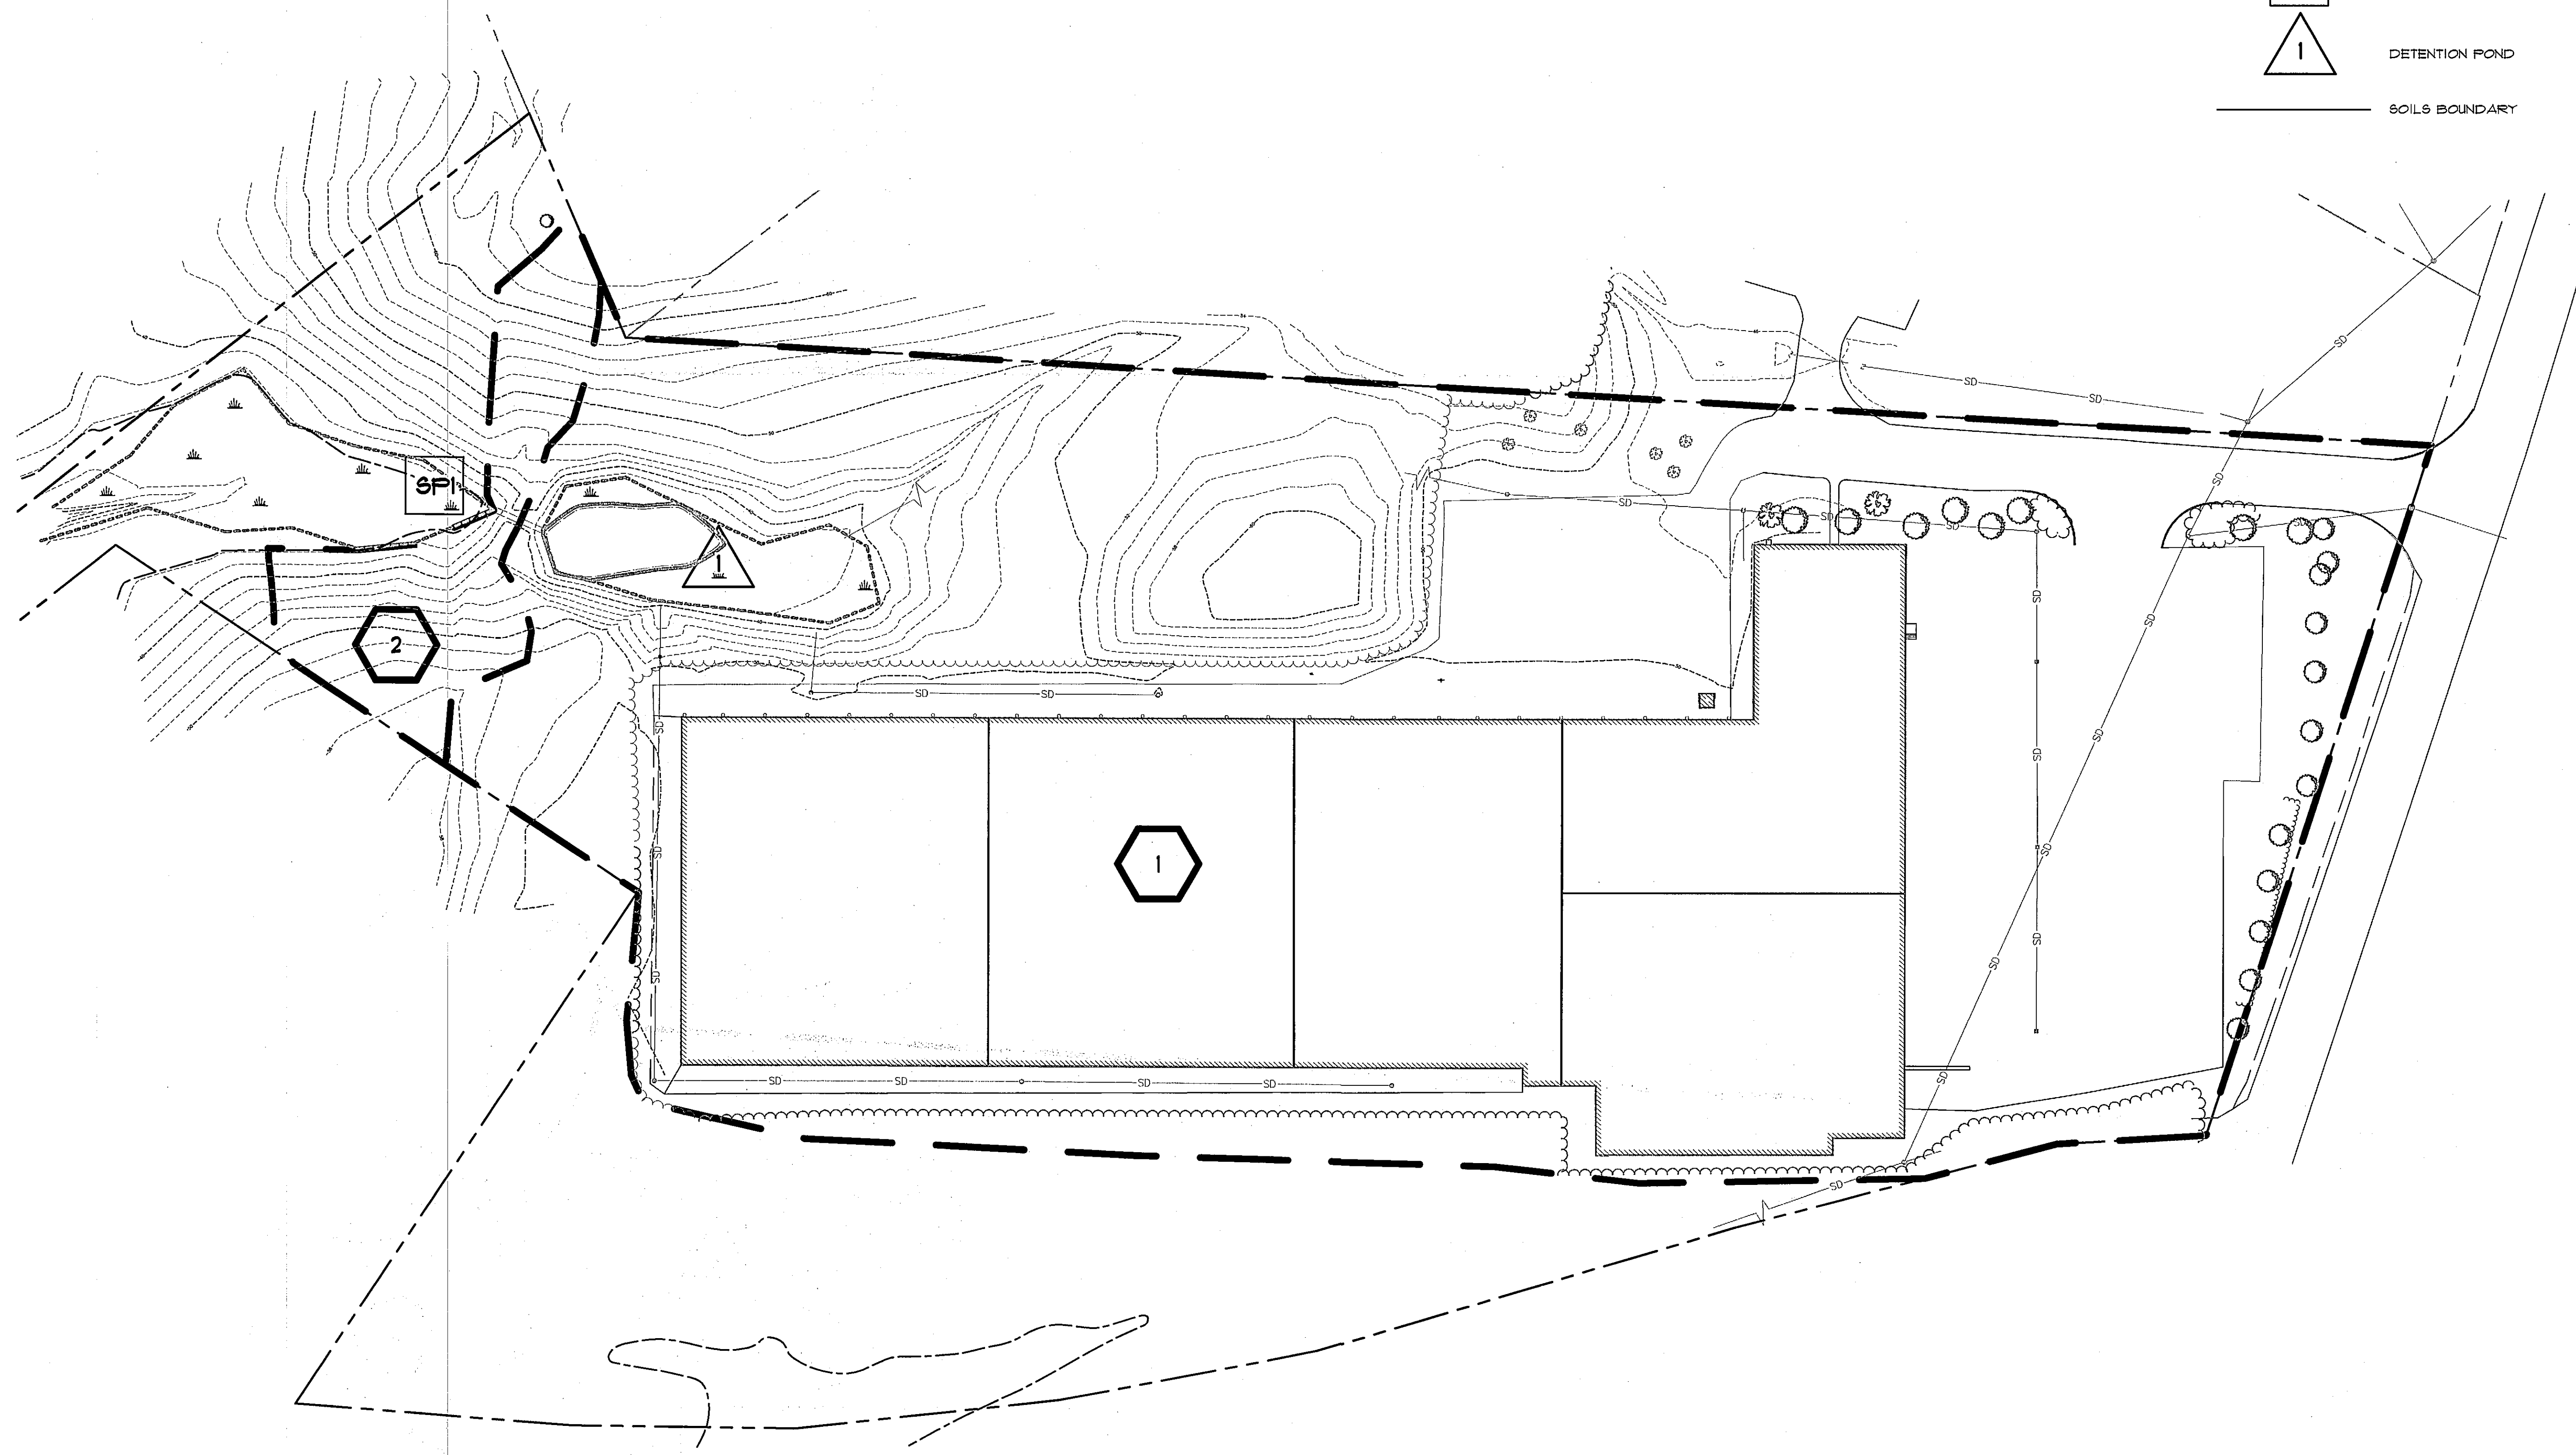

REV:	BY:	DATE:	STATUS:
A	WTC	08-27-12	SITE PLAN SUBMISSION TO CITY
B	WTC	10-04-12	RESUBMIT TO CITY
C	WTC	10-23-12	RESUBMIT TO CITY

THIS PLAN SHALL NOT BE MODIFIED WITHOUT WRITTEN PERMISSION FROM SEBAGO TECHNICS, INC. ANY ALTERATIONS AUTHORIZED OR OTHERWISE, SHALL BE AT THE USER'S SOLE RISK AND WITHOUT LIABILITY TO SEBAGO TECHNICS, INC.

SEBAGO
TECHNICS

EM/CS/SE/PE/REGISTERED PROFESSIONAL ENGINEER - Site B
75 John Rollins Rd., Suite 1A
South Portland, ME 04106
Tel. 207-883-2100

PROJECT NO.	FIELD BOOK	DESIGN	CHKD	DRAWN
11270				

PRE-DEVELOPMENT STORMWATER PLAN
OF
765 WARREN AVENUE SITE
PORTLAND, MAINE
FOR:
BOULOS PROPERTY MANAGEMENT
ONE CANAL PLAZA
PORTLAND, MAINE 04101

DATE	SCALE
08-01-12	1" = 50'