

WASTE MANAGEMENT POND RETROFIT

2000 FOREST AVE
PORTLAND, MAINE

OWNER/APPLICANT:
WASTE MANAGEMENT
OF MAINE
2000 FOREST AVENUE
PORTLAND, MAINE

ENGINEERS:

**St. Germain
Collins**



846 Main St., Westbrook, ME 04092
207-591-7000
StGermainCollins.com

**SEBAGO
TECHNICS**

www.sebagotechnics.com
75 John Roberts Rd. 250 Goddard Rd.
Suite 1A Suite B
South Portland, ME 04106 Lewiston, ME 04240
Tel. 207-200-2100 Tel. 207-783-5656

SURVEYOR:

BOYNTON AND PICKETT
922 E RIVER ROAD
SKOWHEGAN, ME 04976

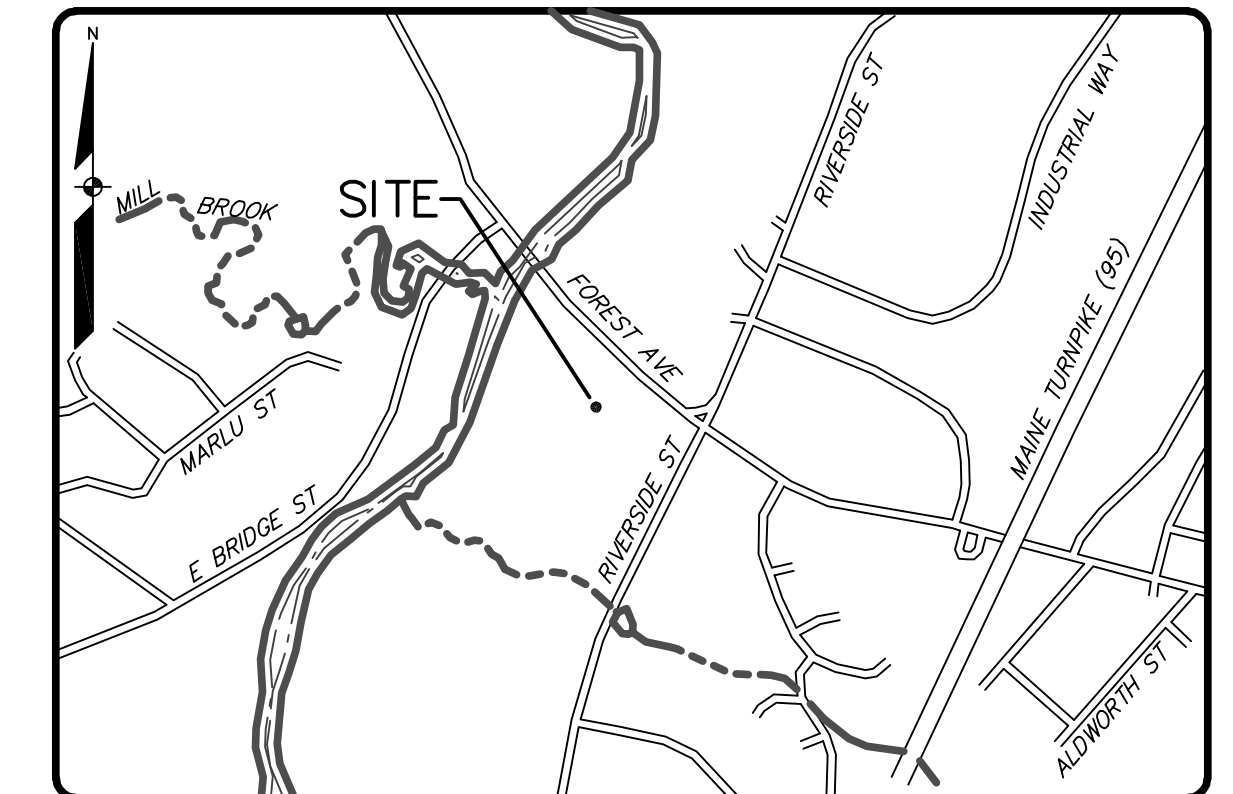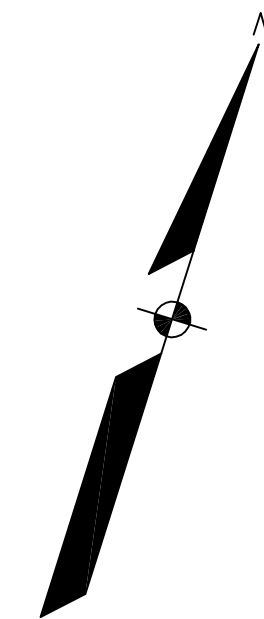

LOCATION MAP

NTS

INDEX OF PLANS

SHEET NO.	SHEET TITLE
1	COVER SHEET
2	OVERALL SITE PLAN
3	GRADING & UTILITY PLAN
4	WET POND SECTION A-A
5	WET POND SECTION B-B
6	DETAILS
7	DETAILS
8	DETAILS
9	PRE-DEVELOPMENT STORMWATER PLAN
10	POST-DEVELOPMENT STORMWATER PLAN

SCALE: 1" = 60'