


NOT FOR CONSTRUCTION

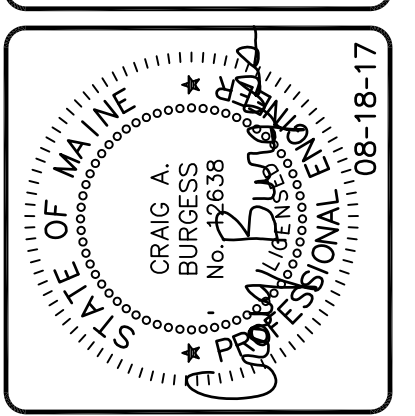


DESIGNED	CHECKED
CAB	CAB
B CAB 8/18/17 ISSUED FOR CITY REVIEW A CAB 7-24-17 ISSUED FOR PRELIMINARY REVIEW REV. BY: DATE: STATUS: THIS PLAN SHALL NOT BE MODIFIED WITHOUT WRITTEN PERMISSION FROM SEBAGO TECHNICS, INC. ANY ALTERATIONS AUTHORIZED OR OTHERWISE, SHALL BE AT THE USER'S SOLE RISK AND WITHOUT LIABILITY TO SEBAGO TECHNICS, INC.	

SEBAGO TECHNICS
 WWW.SEBAGO-TECHNICS.COM
 75 John Roberts Rd., Suite B
 South Portland, ME 04106
 Tel. 207-200-9100 Tel. 207-783-5656

GRADING & UTILITY PLAN
 OF: **WASTE MANAGEMENT POND RETROFIT**
 2000 FOREST AVE
 PORTLAND, MAINE
 FOR: **WASTE MANAGEMENT OF MAINE**
 2000 FOREST AVENUE
 PORTLAND, MAINE


PROJECT NO.	SCALE
17200	1" = 10'

SHEET 3 OF 10

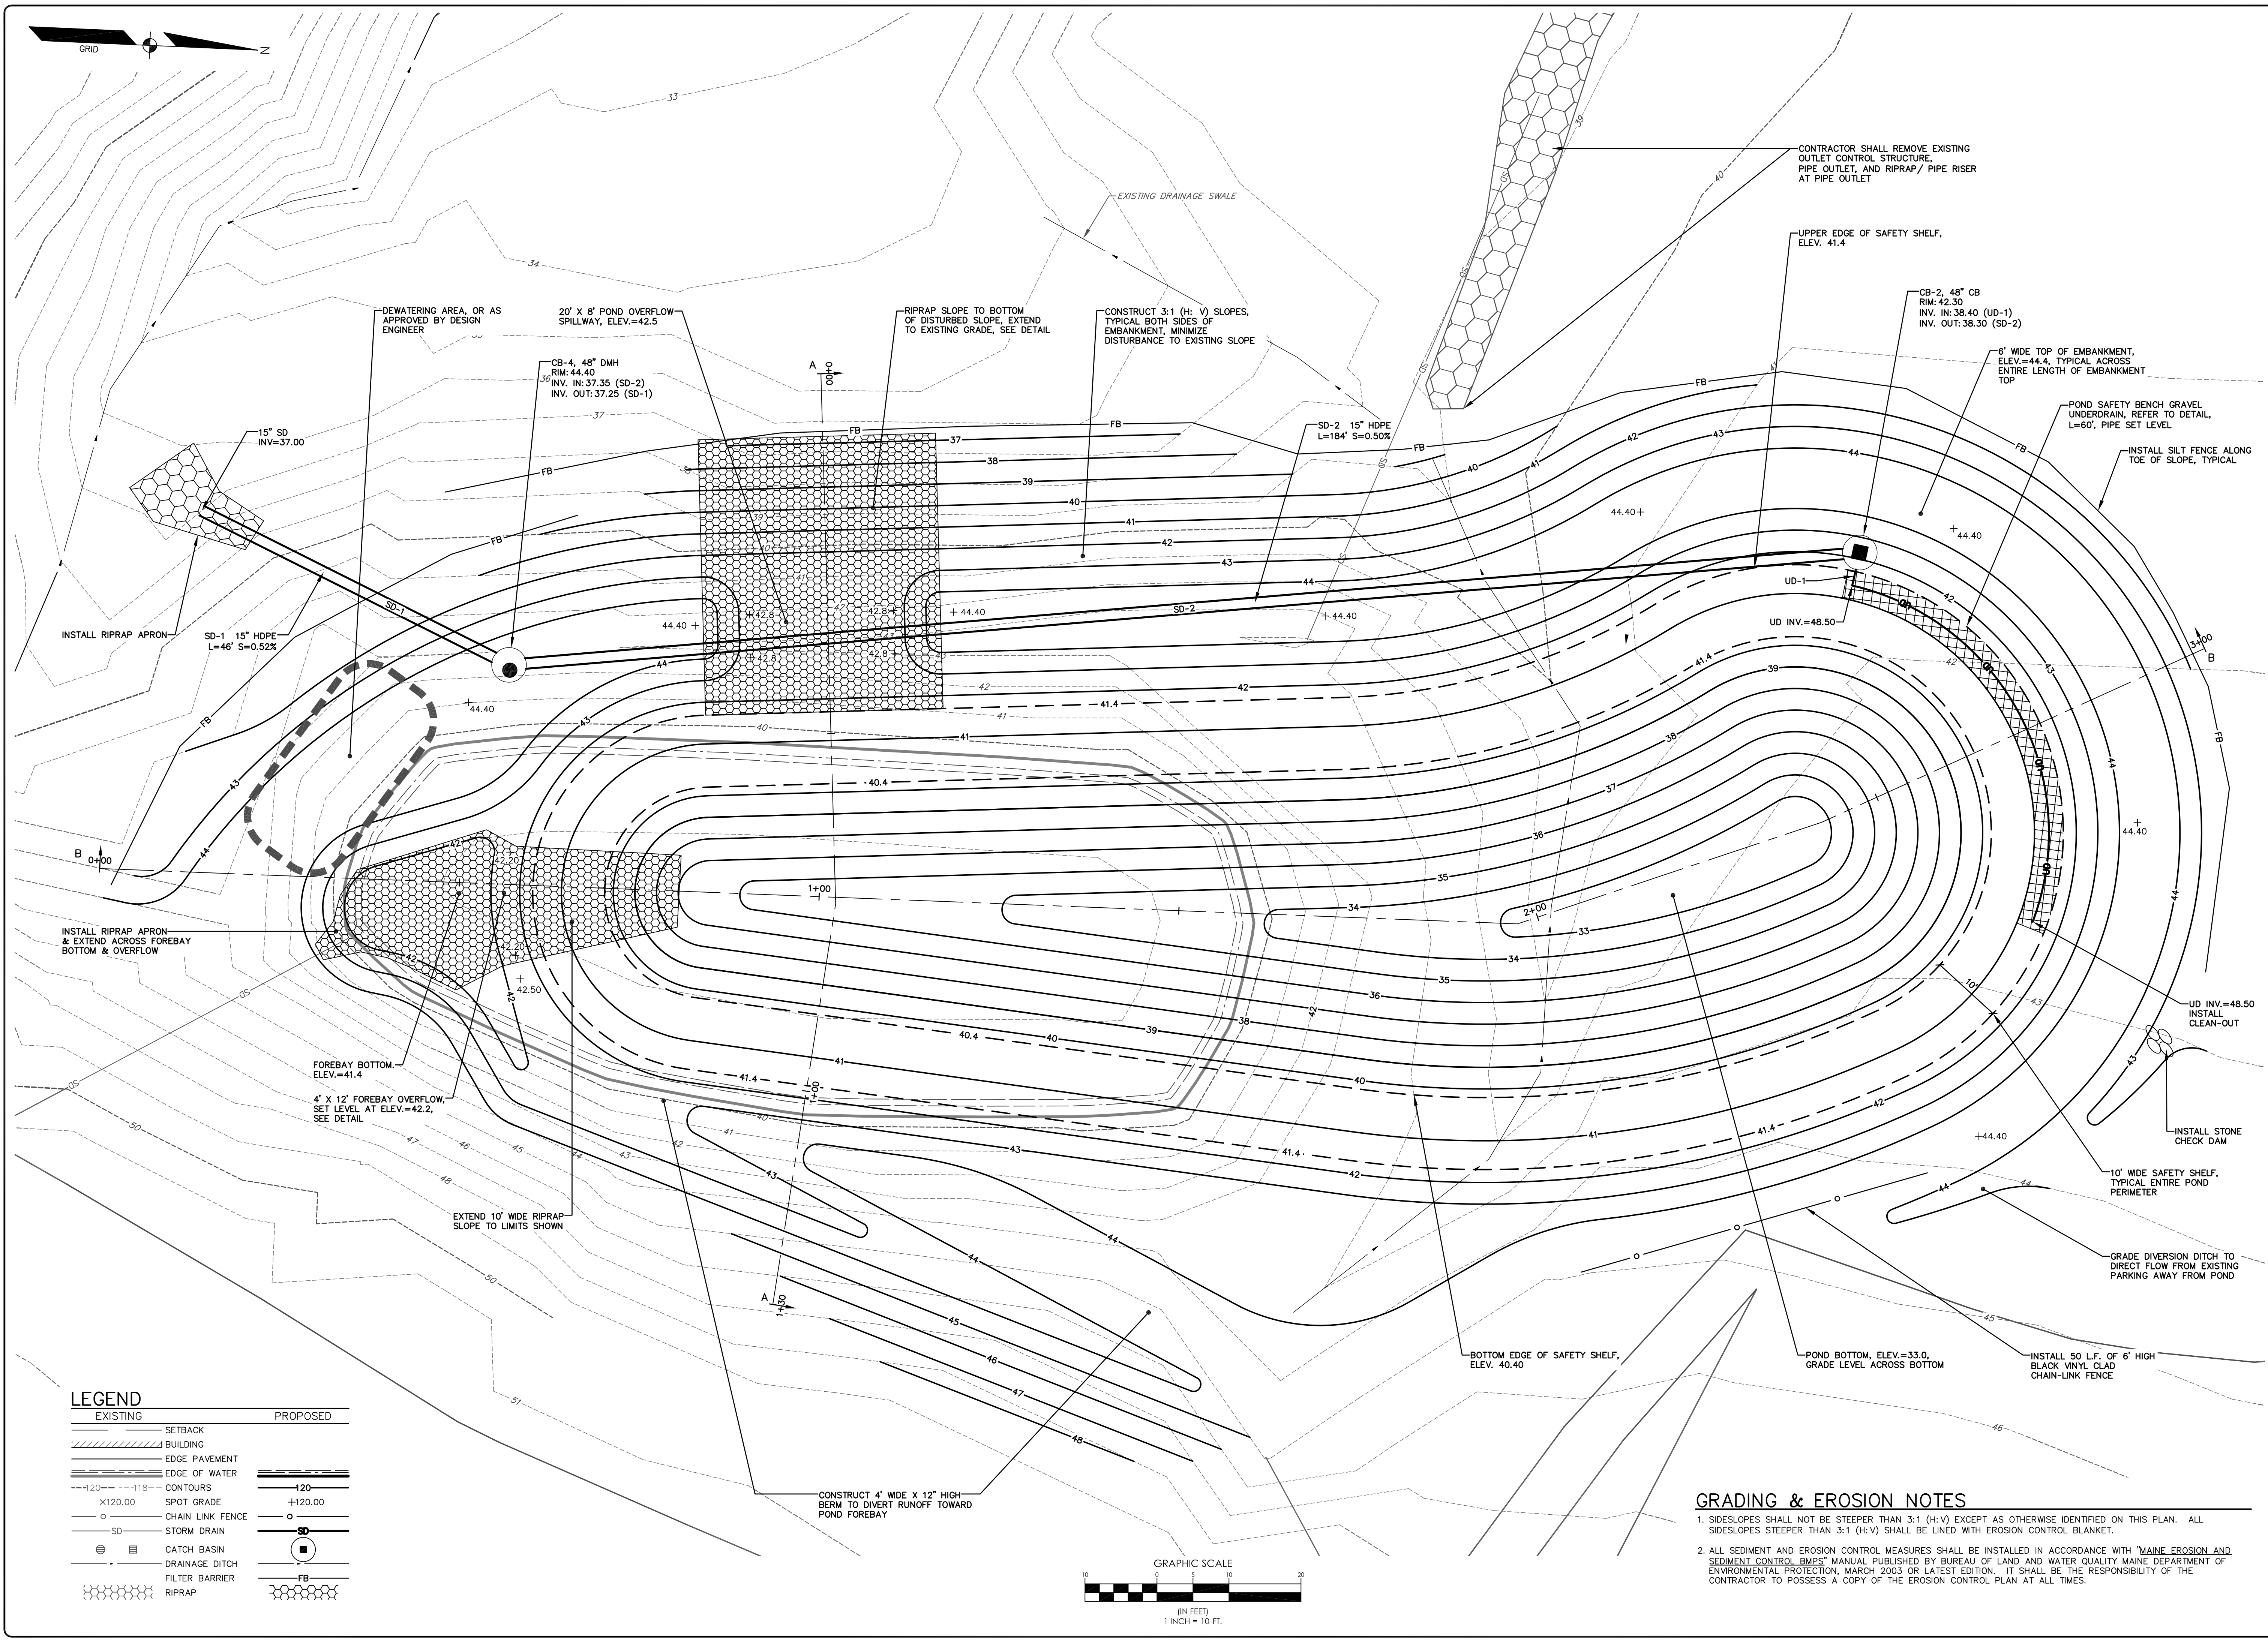

LEGEND

EXISTING	PROPOSED
---120---	---120---
X120.00	+120.00
○	○
SD	SD
⊕	⊕
⊖	⊖
⊘	⊘
⊙	⊙
⊚	⊚
⊛	⊛
⊜	⊜
⊝	⊝
⊞	⊞
⊟	⊟
⊠	⊠
⊡	⊡
⊢	⊢
⊣	⊣
⊤	⊤
⊥	⊥
⊦	⊦
⊧	⊧
⊨	⊨
⊩	⊩
⊪	⊪
⊫	⊫
⊬	⊬
⊭	⊭
⊮	⊮
⊯	⊯
⊰	⊰
⊱	⊱
⊲	⊲
⊳	⊳
⊴	⊴
⊵	⊵
⊶	⊶
⊷	⊷
⊸	⊸
⊹	⊹
⊺	⊺
⊻	⊻
⊼	⊼
⊽	⊽
⊾	⊾
⊿	⊿

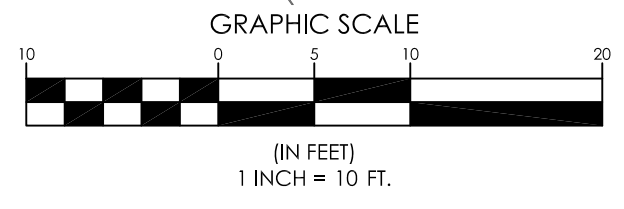

GRADING & EROSION NOTES

- SIDESLOPES SHALL NOT BE STEEPER THAN 3:1 (H:V) EXCEPT AS OTHERWISE IDENTIFIED ON THIS PLAN. ALL SIDESLOPES STEEPER THAN 3:1 (H:V) SHALL BE LINED WITH EROSION CONTROL BLANKET.
- ALL SEDIMENT AND EROSION CONTROL MEASURES SHALL BE INSTALLED IN ACCORDANCE WITH "MAINE EROSION AND SEDIMENT CONTROL BMPs" MANUAL PUBLISHED BY BUREAU OF LAND AND WATER QUALITY MAINE DEPARTMENT OF ENVIRONMENTAL PROTECTION, MARCH 2003 OR LATEST EDITION. IT SHALL BE THE RESPONSIBILITY OF THE CONTRACTOR TO POSSESS A COPY OF THE EROSION CONTROL PLAN AT ALL TIMES.

CRAIG A. BURGESS, PE 12638

17200.dwg TAB:G01