


NOT FOR CONSTRUCTION

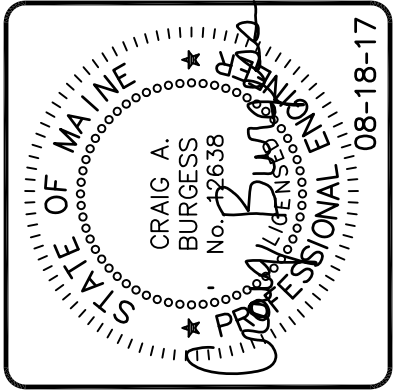

DESIGNED	CHECKED
CAB	CAB
B CAB 8/18/17 ISSUED FOR CITY REVIEW	
A CAB 7/24/17 ISSUED FOR PRELIMINARY REVIEW	
REVIEW BY:	DATE:
STATUS:	
THIS PLAN SHALL NOT BE MODIFIED WITHOUT WRITTEN PERMISSION FROM SEBAGO TECHNICS, INC. ANY ALTERATIONS AUTHORIZED OR OTHERWISE, SHALL BE AT THE USER'S SOLE RISK AND WITHOUT LIABILITY TO SEBAGO TECHNICS, INC.	

SEBAGO
TECHNICS


WWW.SEBAGO-TECHNICS.COM
250 Goddard Rd.
Suite B
South Portland, ME 04106
Tel. 207-200-2100

WET POND SECTION B-B
OF:
WASTE MANAGEMENT POND RETROFIT
2000 FOREST AVE
PORTLAND, MAINE

FOR:
WASTE MANAGEMENT OF MAINE
2000 FOREST AVENUE
PORTLAND, MAINE

PROJECT NO.	SCALE
-------------	-------

SHEET 5 OF 10

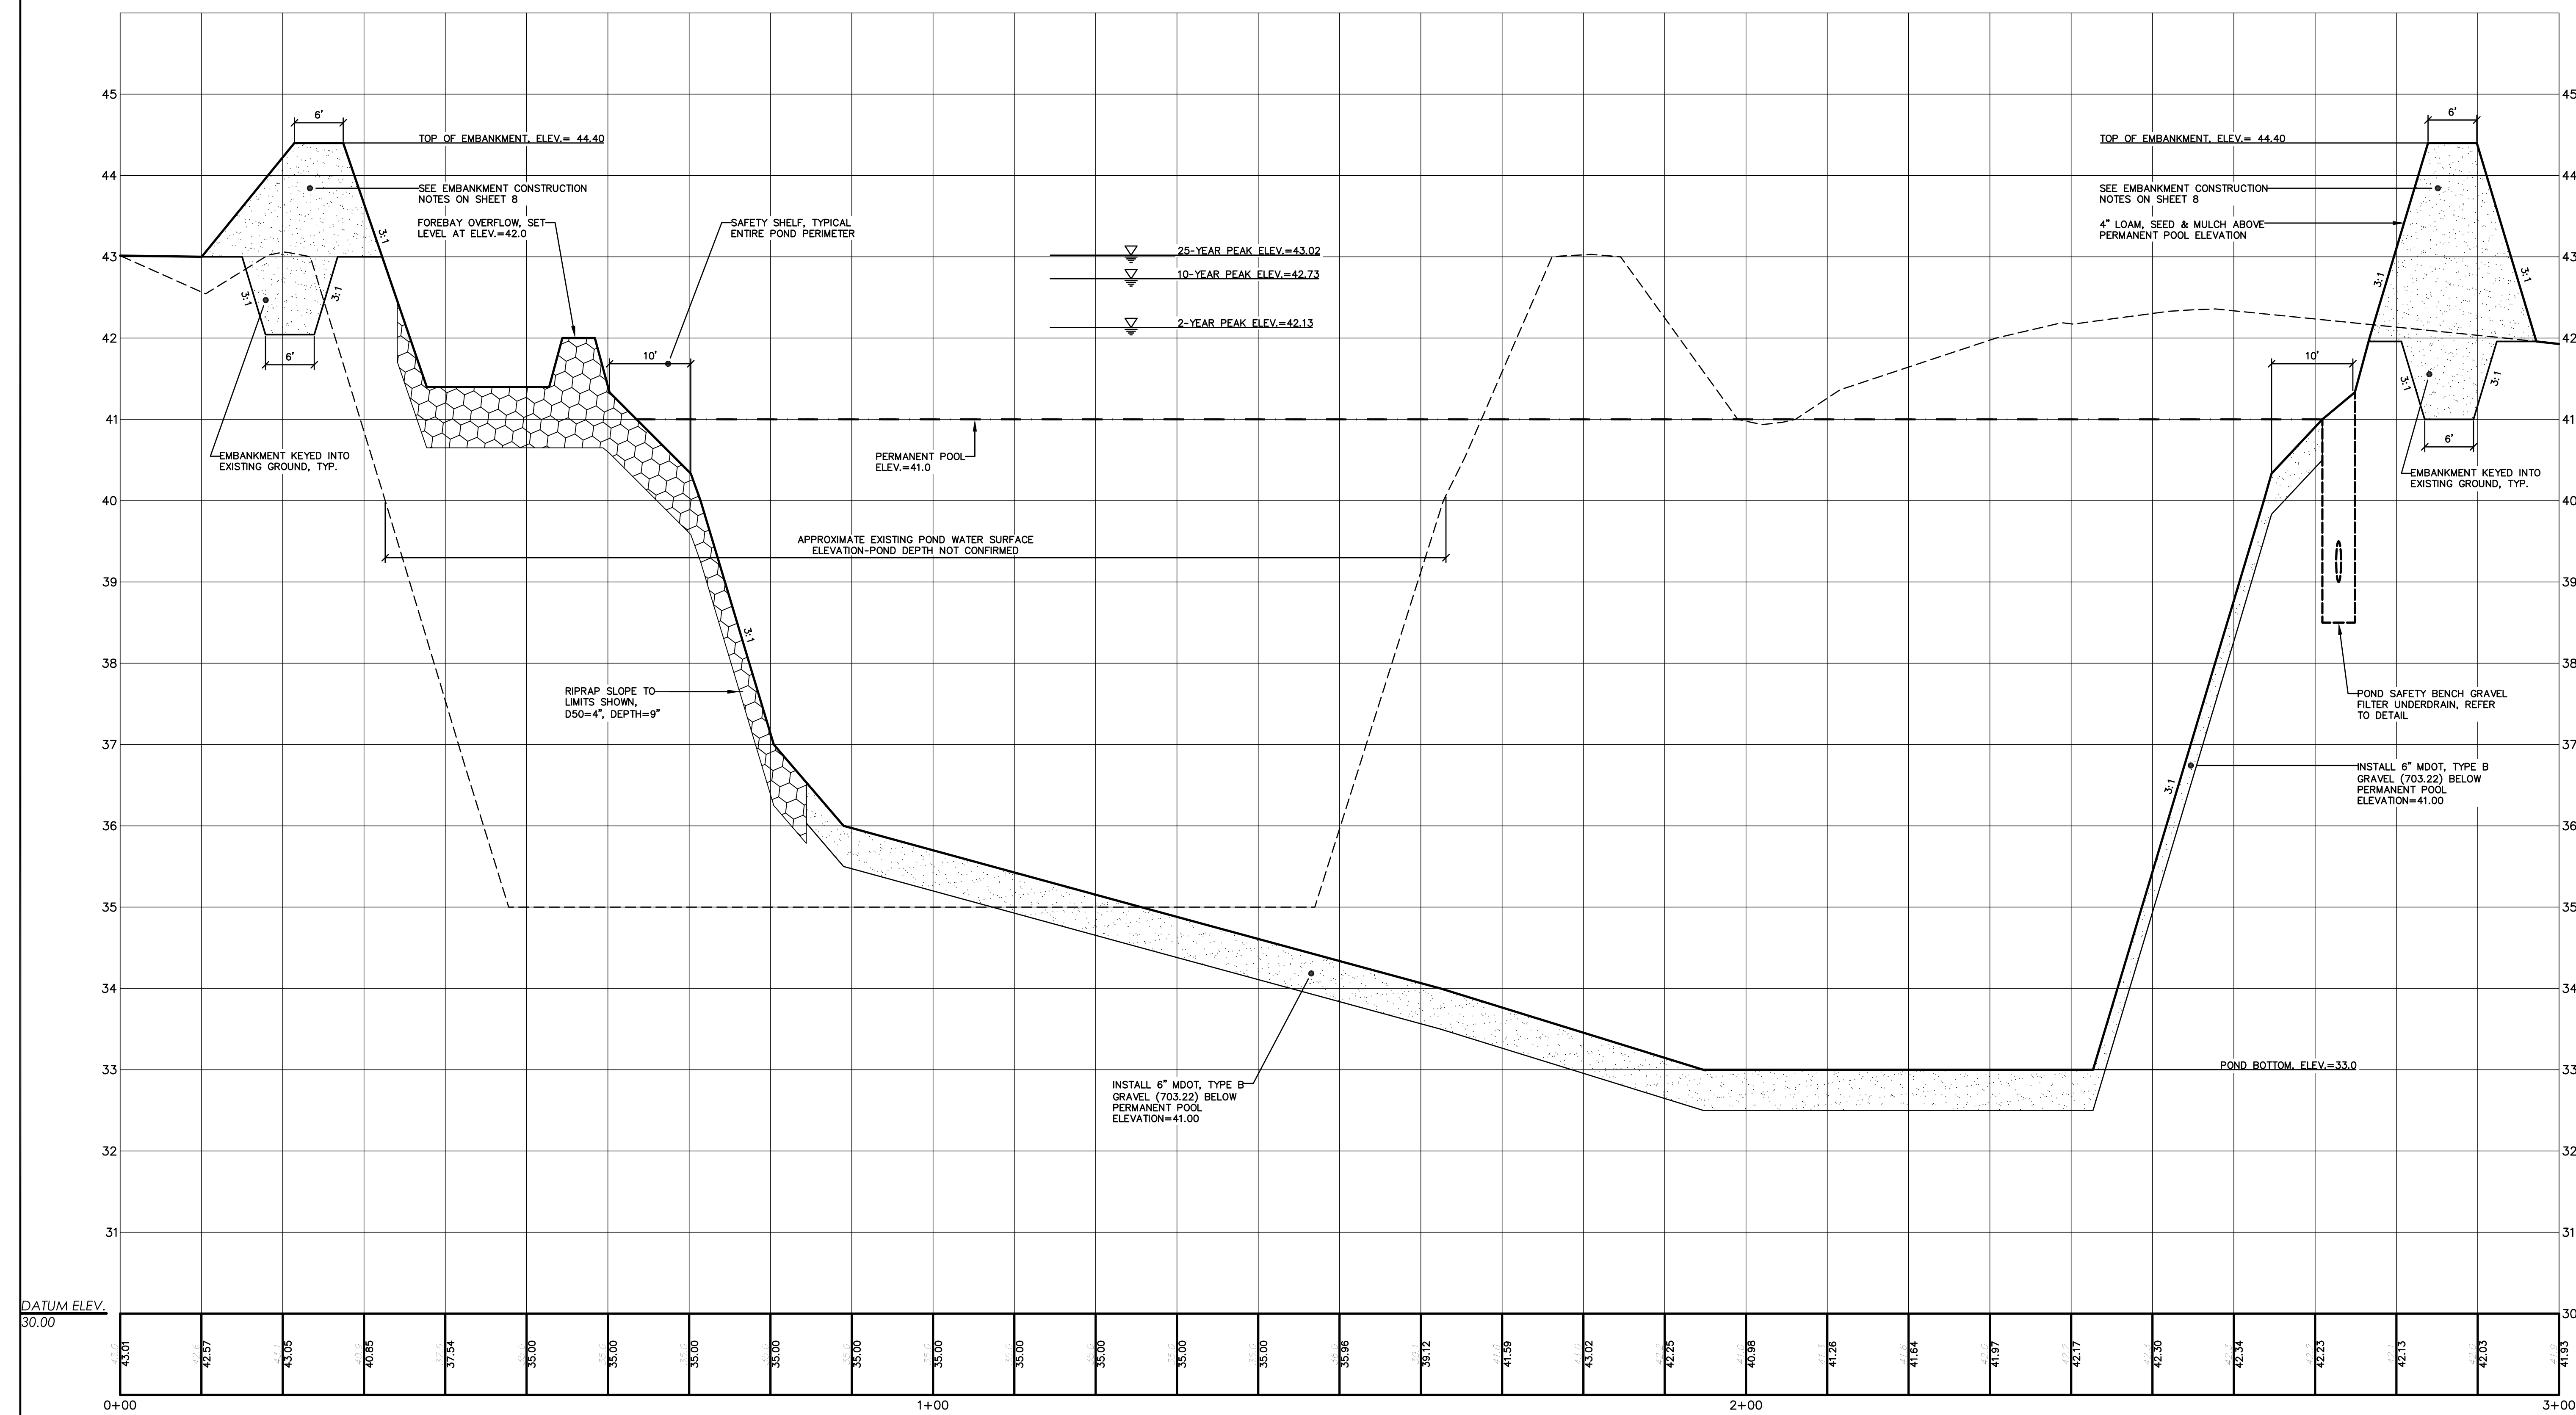

SECTION B-B
SCALE: HORZ. 1" = 10'
VERT. 1" = 10'

- GRADING & EROSION NOTES**
- SIDESLOPES SHALL NOT BE STEEPER THAN 3:1 (H:V) EXCEPT AS OTHERWISE IDENTIFIED ON THIS PLAN. ALL SIDESLOPES STEEPER THAN 3:1 (H:V) SHALL BE LINED WITH EROSION CONTROL BLANKET.
 - ALL SEDIMENT AND EROSION CONTROL MEASURES SHALL BE INSTALLED IN ACCORDANCE WITH "MAINE EROSION AND SEDIMENT CONTROL BMPs" MANUAL PUBLISHED BY BUREAU OF LAND AND WATER QUALITY MAINE DEPARTMENT OF ENVIRONMENTAL PROTECTION, MARCH 2003 OR LATEST EDITION. IT SHALL BE THE RESPONSIBILITY OF THE CONTRACTOR TO POSSESS A COPY OF THE EROSION CONTROL PLAN AT ALL TIMES.

172000u.dwg TAB:503