


Light Fixture Legend

- 0 ⊕ EXISTING FLOURESCENT DOWNLIGHT TO REMAIN
- 1 ⊕ COMMERCIAL ELECTRIC LED MODEL #HUI8011L-2/8N
- 2 ⊕ LBL LIGHTING BA840-OY-SC-LED830
- 3 ⊕ LITHONIA LIGHTING FMML-7-8-90-WL
- 4 ⊕ BATHROOM EXHAUST FAN WITH INTEGRAL LAMP
- 5 ⊕ LITHONIA LIGHTING LED TROFFER DLC-24W-2BZL2-24L
- 6 ⊕ LITHONIA LIGHTING LED DOWNLIGHT L7XLED-T24-ATK8-R8
- 7 ⊕ 2 STRIP FLOURESCENT w/ WRAP AROUND SEALED LENS
- ⊗ DURAGLOW PHOTOLUMINESCENT EXIT SIGNAGE
- ▽<sup>45</sup> HS FIRE ALARM HORN STROBE (ADJUSTABLE)
- ⊕ LED EMERGENCY LIGHTING
- PS FIRE ALARM PULL STATION
- ⊕ CO2 SELF DIAGNOSTIC SMOKE DETECTOR WITH CO2 DETECTION
- ⊕ SELF DIAGNOSTIC SMOKE DETECTOR

Partition Legend

- Existing Partitions to Remain
- Proposed New Partitions

10 Second Floor Reflected Ceiling Plan

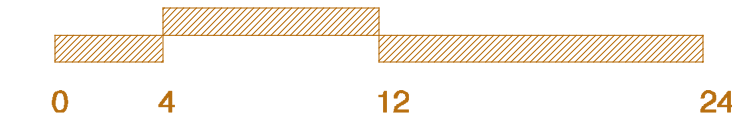

date	description
08/15/2016	Issued for Building Permit

project name  
**Spurwink Services**

project location  
**Smith House Renovation**  
899 Riverside St  
Portland, Maine  
45°17'58.77N 70°12'03.40"



August 15, 2016	date
1/8" = 1'-0"	scale
2016-006	project #
Second Floor Reflected Ceiling Plan	drawing title
A202	drawing number