

# LOT 5 INDUSTRIAL WAY


81 INDUSTRIAL WAY  
PORTLAND, ME 04103

APPLICANT:  
DEERFIELD 91  
INDUSTRIAL, LLC.  
1 CANAL PLAZA  
PORTLAND, ME 04101

ENGINEER/SURVEYOR:

**SEBAGO**  
TECHNICS


www.sebagotechnics.com  
75 John Roberts Rd. Suite 1A South Portland, ME 04106 Tel. 207-200-2100  
250 Goddard Rd. Suite B Lewiston, ME 04240 Tel. 207-783-5656

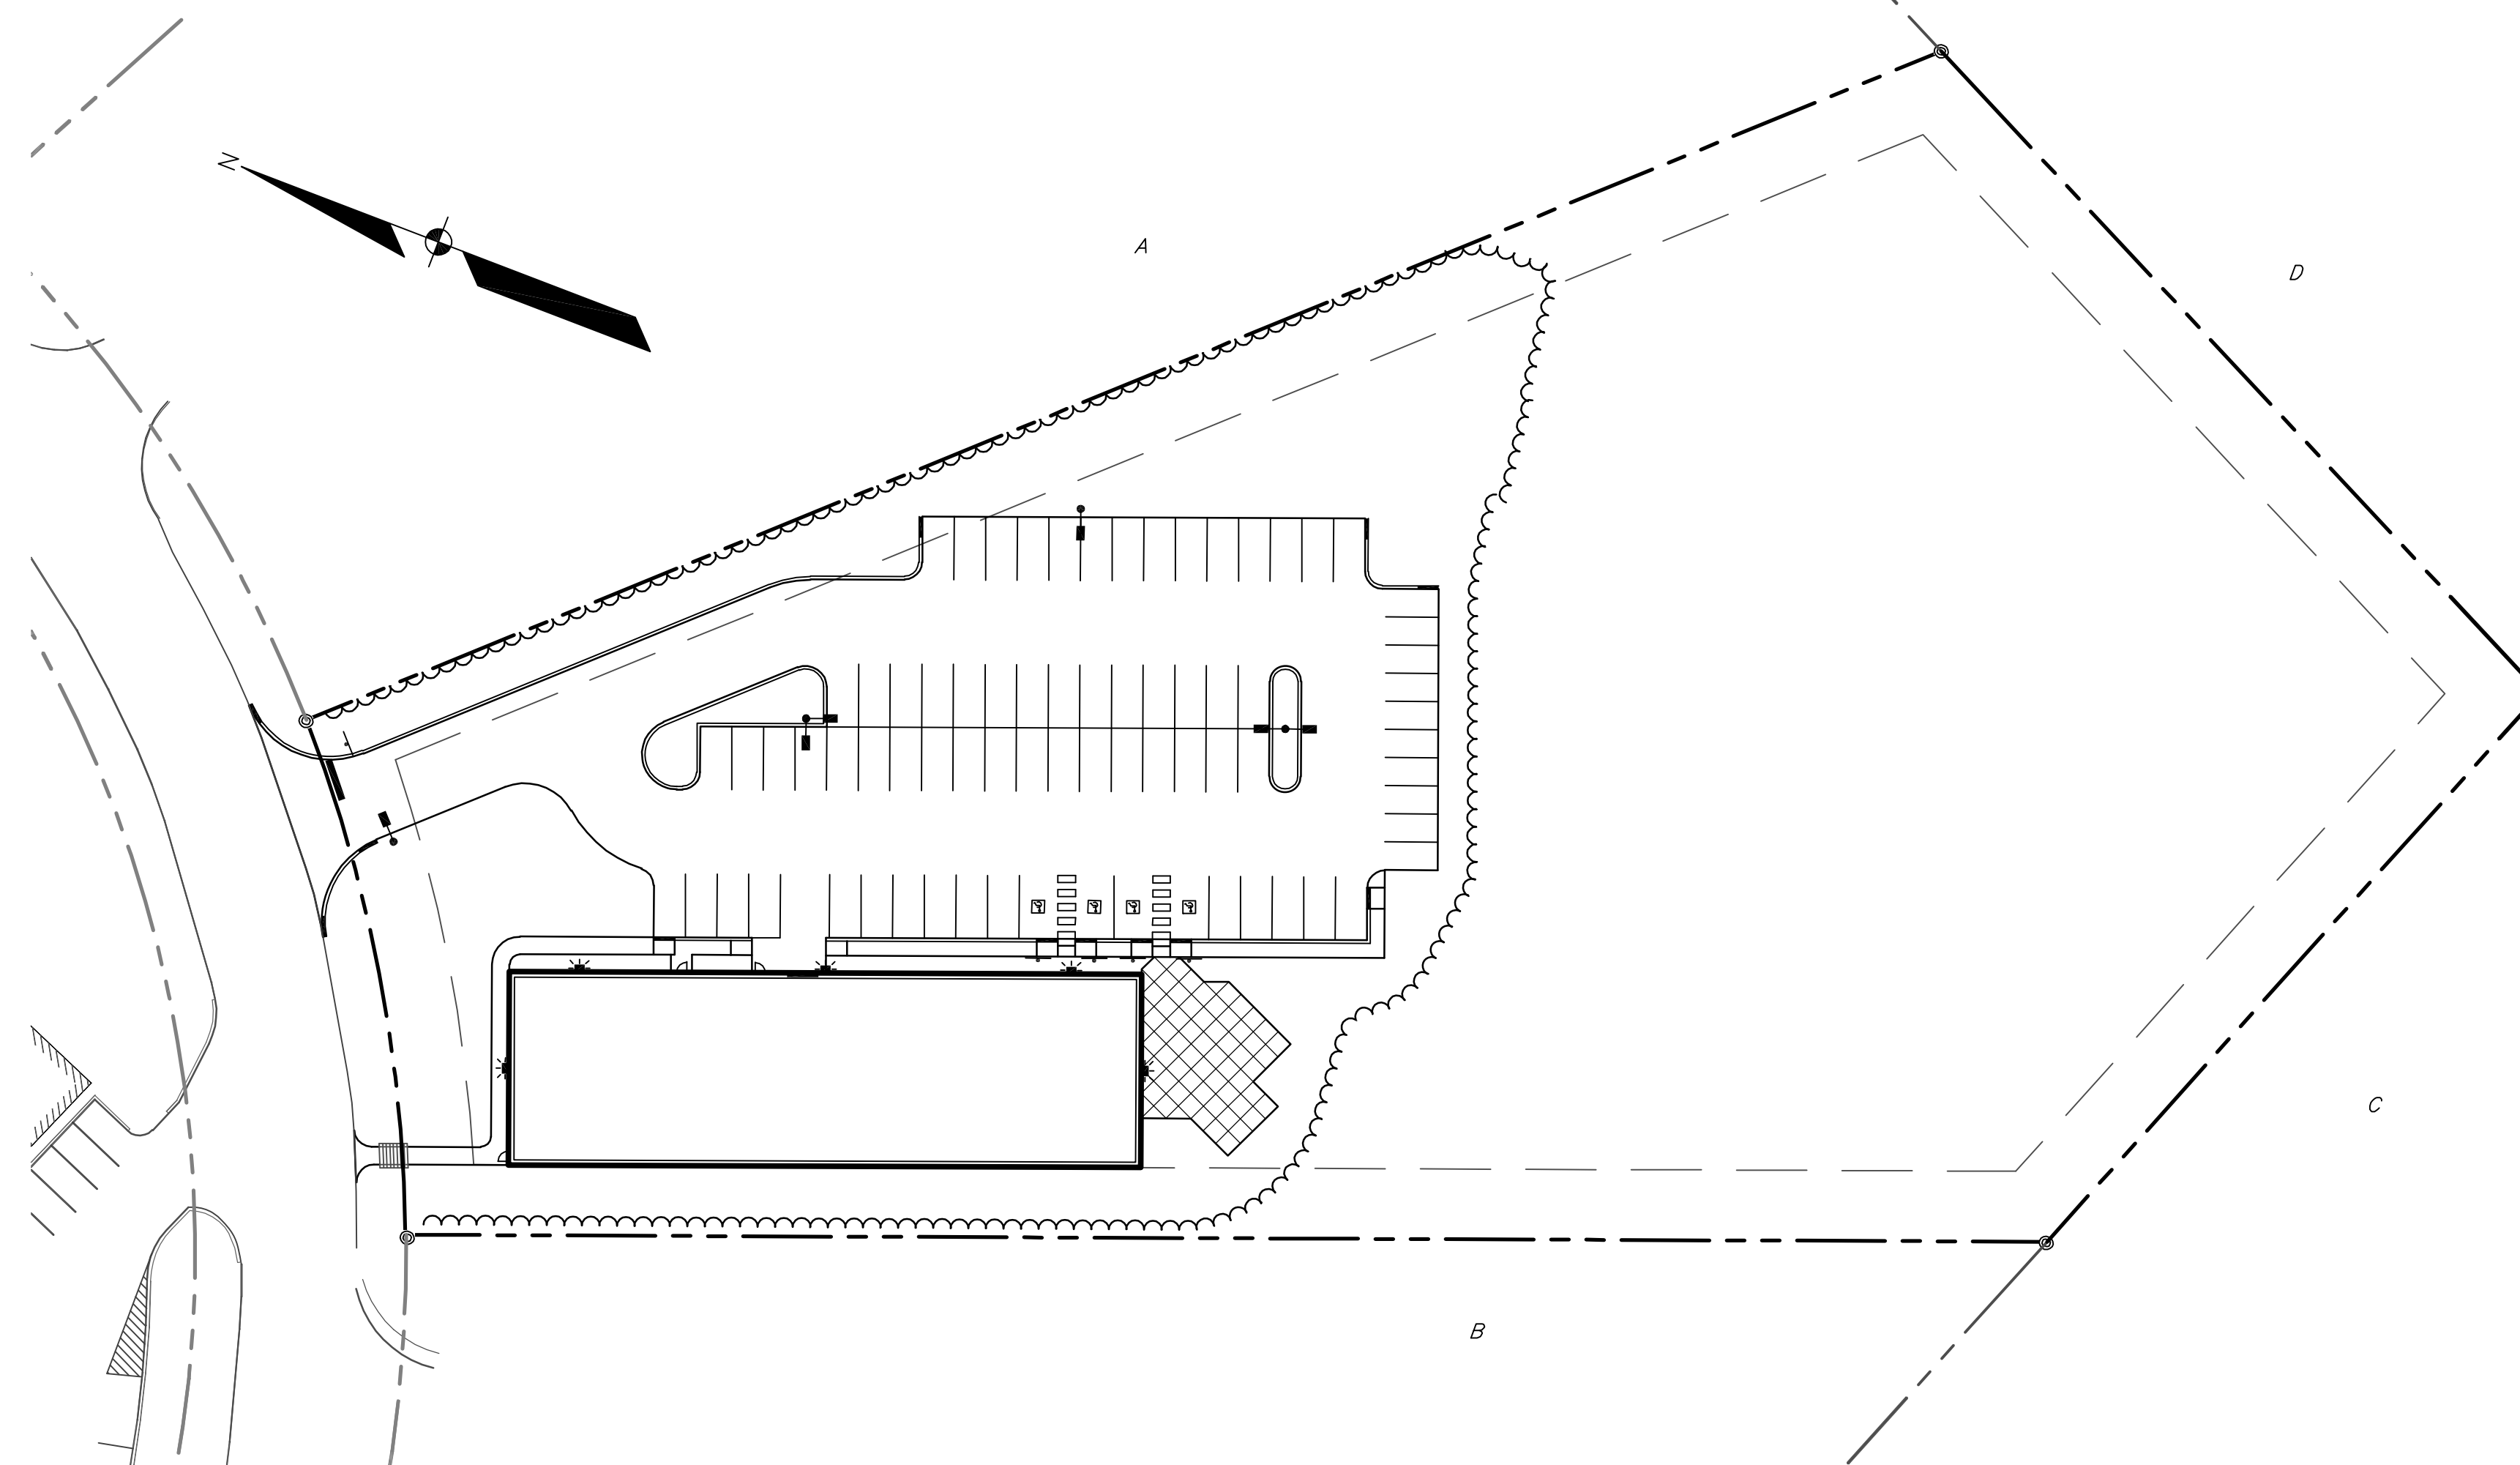

SCALE: 1" = 40'

LIST OF ABUTTERS:

KEY	ABUTTER	BOOK/PAGE
A	STAG PORTLAND, LLC	17249/278
B	DIRIGO CAPITAL HOLDINGS, LLC	24876/5
C	HANNAFORD BROS. CO.	20702/308
D	MAINE TURNPIKE AUTHORITY	-

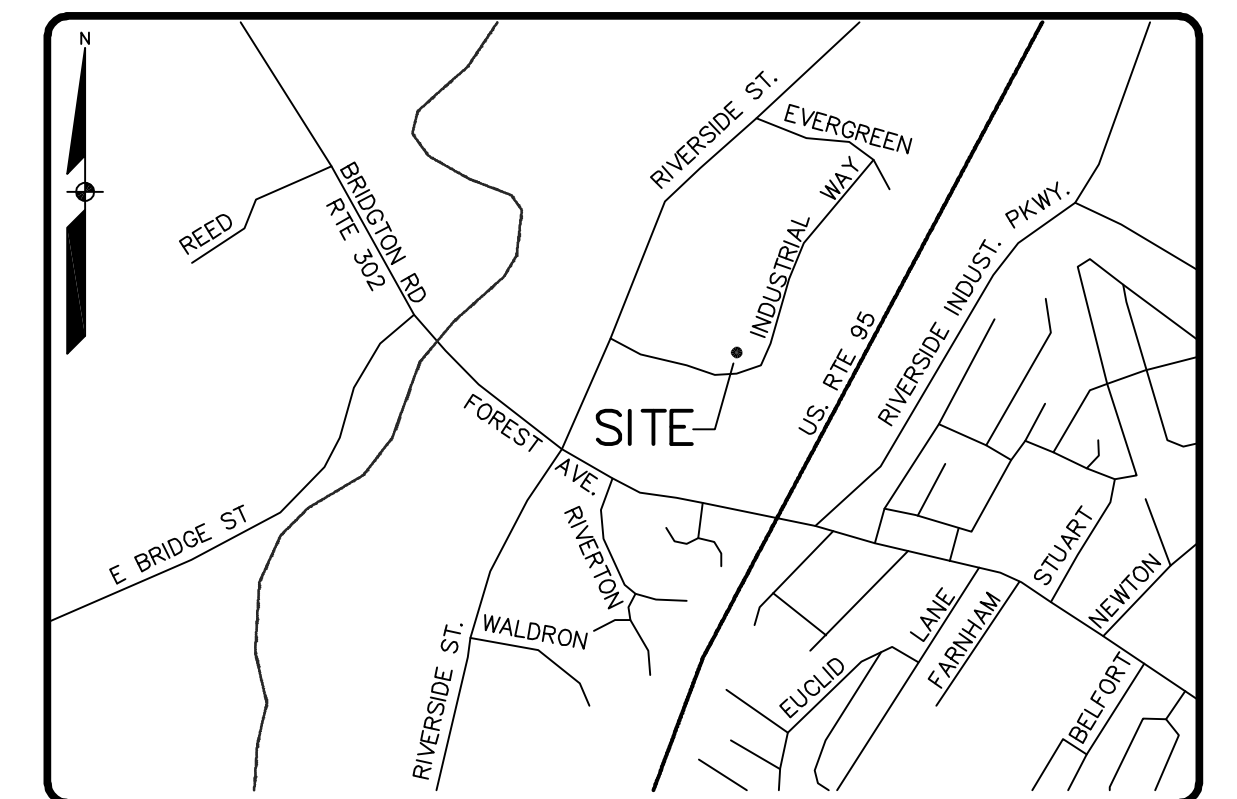

LOCATION MAP

NTS

SHEET INDEX

SHEET	TITLE
1	COVER
2	EXISTING CONDITIONS PLAN
3	SITE PLAN
4	GRADING AND UTILITY PLAN
5	LANDSCAPE PLAN
6	DETAILS
7	DETAILS