




Reviewed for Code Compliance
 Inspections Division
 Approved with Conditions
 Date: 05/24/18

PORTLAND HOUSING AUTHORITY

Portland, Maine

ISSUE FOR BID


RIVERTON HEAD START BUILDING NO. 14

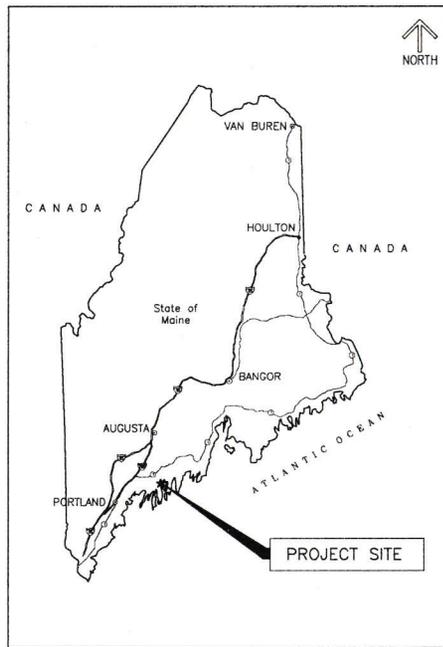

VICINITY MAP
 SCALE: N.T.S.

DRAWING INDEX		
DRAWING	TITLE	SHEET NUMBER
G-001	COVER SHEET	1 OF 16
G-101	GENERAL SITE LAYOUT	2 OF 16
LS-101	LIFE SAFETY PLAN	3 OF 16
S-001	STRUCTURAL GENERAL NOTES	4 OF 16
S-101	STRUCTURAL FLOOR PLANS	5 OF 16
S-501	STRUCTURAL DETAILS	6 OF 16
A-001	NOTES, LEGEND, ABBREVIATIONS AND SPECIFICATIONS	7 OF 16
A-002	TYPICAL ACCESSIBLE CLEARANCES	8 OF 16
AD-101	ARCHITECTURAL DEMOLITION PLANS	9 OF 16
A-101	ARCHITECTURAL FLOOR PLANS	10 OF 16
A-501	ARCHITECTURAL DETAILS	11 OF 16
M-001	MECHANICAL LEGEND, NOTES, ABBREVIATIONS	12 OF 16
MD-101	MECHANICAL DEMOLITION FLOOR PLANS	13 OF 16
M-101	MECHANICAL FLOOR PLANS	14 OF 16
E-001	ELECTRICAL LEGEND, NOTES, ABBREVIATIONS	15 OF 16
E-101	ELECTRICAL FLOOR PLANS	16 OF 16

BID ALTERNATE LIST	
DEDUCTIVE ALTERNATE NO.1:	REMOVE WASHER & DRYER
DEDUCTIVE ALTERNATE NO.2:	REMOVE LED LIGHTING UPGRADE
DEDUCTIVE ALTERNATE NO.3:	REMOVE FIRST FLOOR BATHROOM EXPANSION

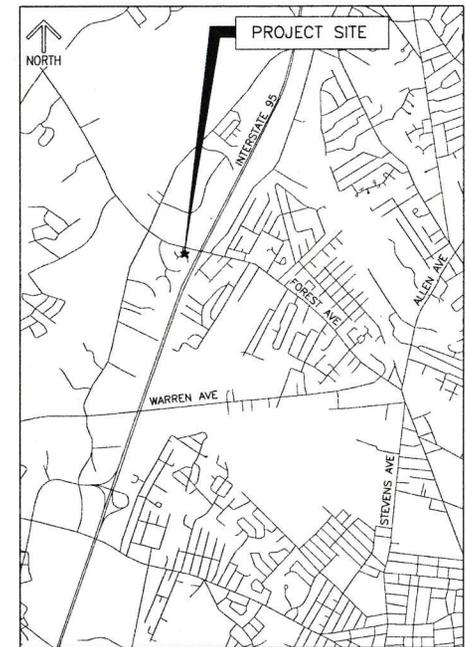

LOCATION MAP
 SCALE: N.T.S.

PORTLAND HOUSING AUTHORITY PORTLAND, MAINE			
PHA RIVERTON HEAD START BUILDING 14, UNITS 102 AND 104			
COVER SHEET			
0	ISSUED FOR BID	GJN	DMG 05/10/17
REV	DESCRIPTION	DWN	APP DATE
PLEASE NOTE THIS DOCUMENT MAY NOT ACCURATELY REPRESENT THE FINAL DOCUMENT. ONLY AN ENGINEER, ARCHITECT OR SURVEYOR SEIGNED, SEALED AND DATED PAPER COPY PROVIDED BY THIS OFFICE, MAY BE UTILIZED FOR BIDDING OR CONSTRUCTION PURPOSES.		SIZE	ANSI D
		DATE	02/28/17
		DRAWN BY	GJN
		CHECKED BY	BLB
		PROJECT NO.	218.021.001
		SHEET	01 OF 16
		DRAWING NO.	G-001

X:\2017\Portland Housing Authority\218.021.001 - Riverton Head Start\Design\Drawings\001.dwg - 5/10/2017 12:42:14 PM JAWAC DELAUNDE