

TYPICAL PARKING STALL

SPECIFICATIONS


PAVEMENT MARKING PAINT FOR FINAL AND TEMPORARY PAVEMENT MARKINGS SHALL MEET THE REQUIREMENTS OF AASHTO M248.
EITHER TYPE N (REGULAR TRAFFIC PAINT) OR TYPE F (FAST DRY TRAFFIC PAINT) MAY BE USED. ALL PAVEMENT LINES AND MARKINGS SHALL BE APPLIED IN ACCORDANCE WITH THE MANUAL ON UNIFORM TRAFFIC CONTROL

IMMEDIATELY BEFORE APPLYING THE PAVEMENT PAINT TO THE PAVEMENT OR CURB, THE SURFACE SHALL BE DRY AND ENTIRELY FREE FROM DIRT, GREASE, OIL OR OTHER FOREIGN MATTER.


ALL PAVEMENT MARKING LINES SHALL BE 4" SOLID WHITE.

PAVEMENT MARKING DETAIL & SPECIFICATION NOT TO SCALE


SEE HANDICAP ACCESSIBLE PARKING SIGN DETAIL

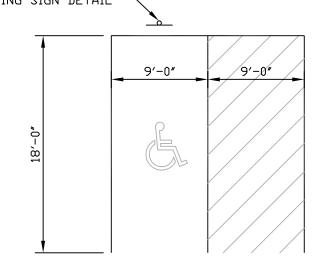


HANDICAP PARKING DETAIL NOT TO SCALE

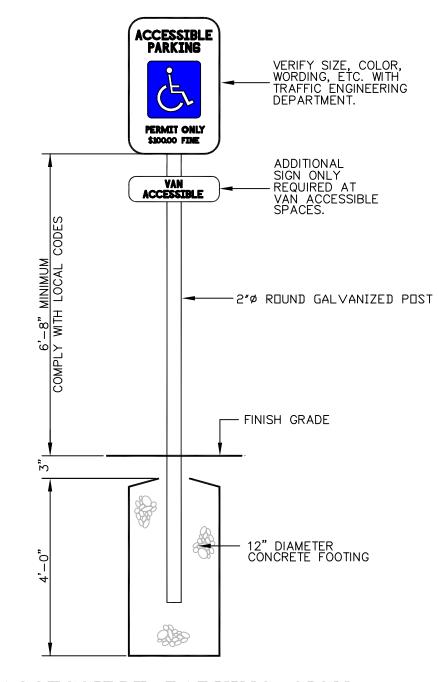

ACCESSIBLE PARKING SIGN NOT TO SCALE

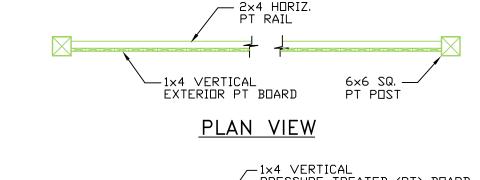

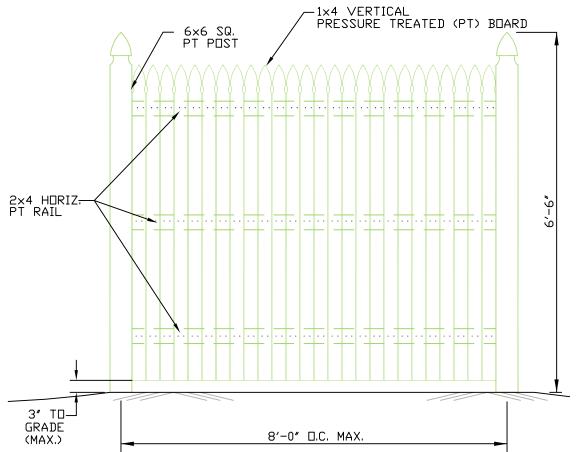

EXTERIOR ELEVATION


NOTES:

- 1. ALL POSTS TO BE SET 3'-6" INTO GROUND
- AND COMPACTED ALL AROUND. 2. ANY POST SET LESS THAN 3'-0" SHALL BE SET ON 10" DIA. CONCRETE FILLED SONOTUBE. USE SIMPSON STRONG-TIE POST BASE, AND SET BELOW GRADE TO
- 3. POST SET ON LEDGE SHALL BE DRILLED AND PINNED. ANCHORING METHOD TO BE
- APPROVED BY SITE ENGINEER.
- 2×4 PT RAILS SHALL HAVE DOWELED ENDS FOR POST CONNECTION.

HIDE CONCRETE & CONNECTOR.

5. ALL GATES TO MATCH FENCE.
6. OWNER TO SPECIFY PAINTING

WOODEN STOCKADE FENCE DETAIL NOT TO SCALE

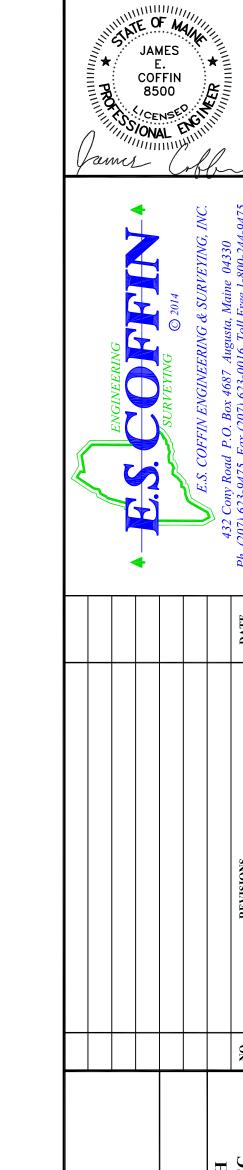

GET AIR PORTLAND	SHEET TITLE:	SITE DETAILS I	
RIVERSIDE STREET	SCALE:	SCALE: AS SHOWN	
TLAND COUNTY: CUMBERLAND STATE: MAINE	DATE:	DRAWN BY: TGH DATE: JUNE 16, 2014 CHECKED BY: JEC	TGH

PROJ. NO. 2014-112