


136 PLEASANT AVE.
PORTLAND, ME 04103
P 207.775.2696
F 207.775.3631
www.whipplecallender.com

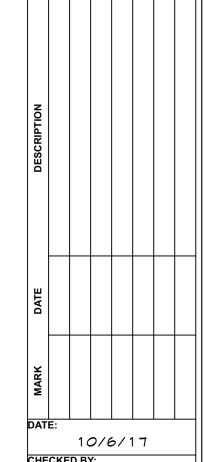

CHECKED BY:

JAD


DRAWN BY:

CLBC

JOB: FSA SHEET TITLE:

A3.1

STAMPED FOR PERMITTING

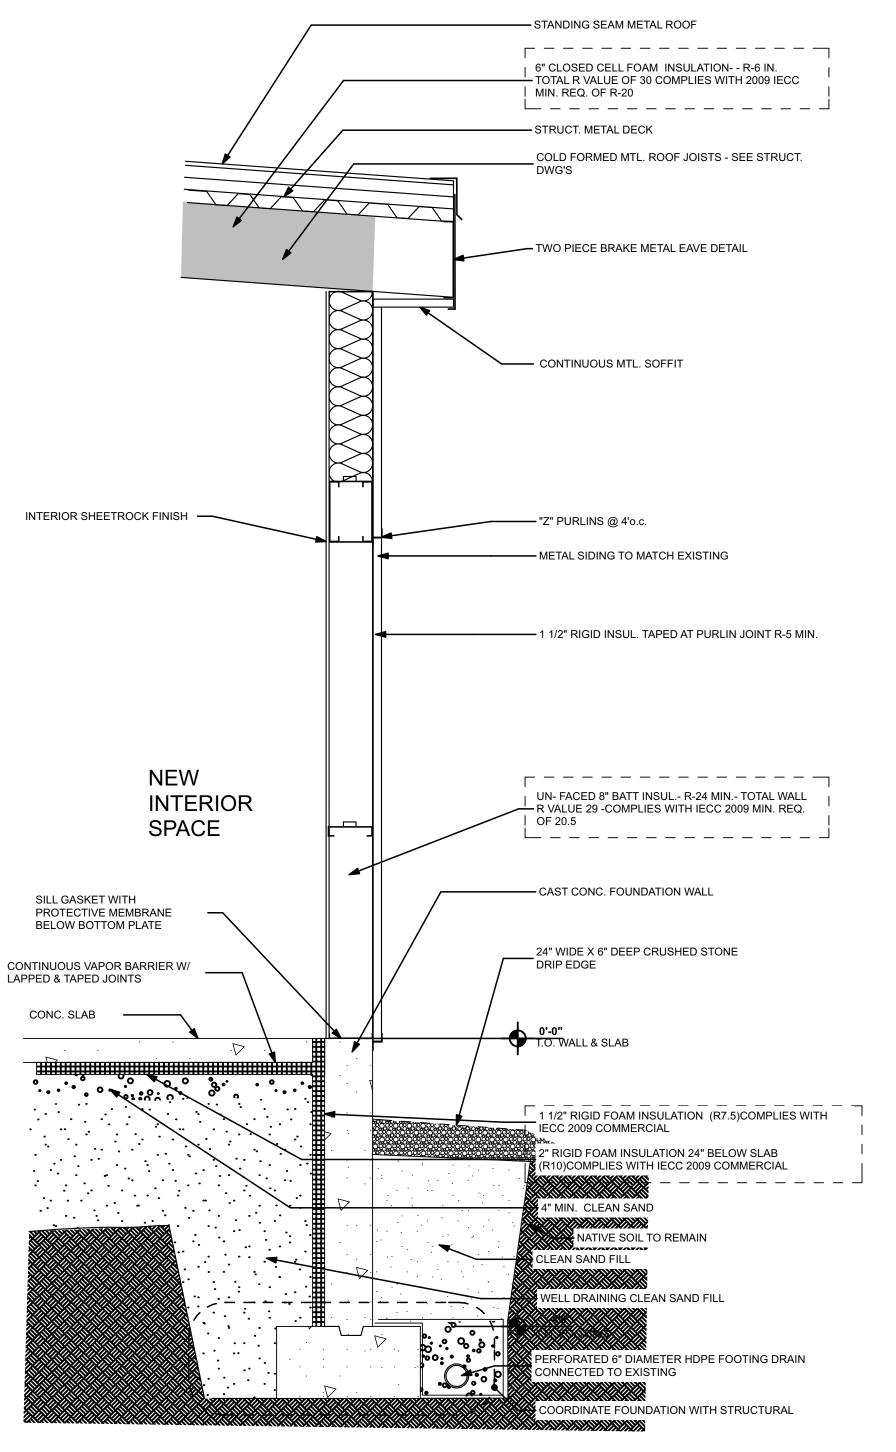

TYPICAL WALL SECTION

