

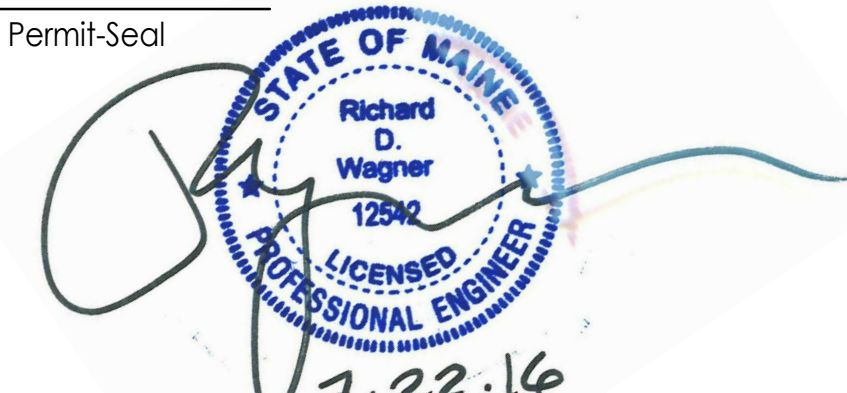
GENERAL NOTES

- PLUMBING FIXTURES AND EQUIPMENT SHOWN GRAY ARE FOR REFERENCE AND WILL BE INSTALLED IN A FUTURE PHASE.
- REFER TO STRUCTURAL DETAILS FOR FLOOR DRAIN AND TRENCH DRAIN INSTALLATION DETAILS.
- FINISHED FLOOR ELEVATION IS 0'-0". ALL BOTTOM OF PIPE TAGS (BOP) USE FINISHED FLOOR ELEVATION AS THE REFERENCE PLANE.
- CONTRACTOR SHALL CONFIRM THE LOCATION OF ALL FLOOR PENETRATIONS AND PLUMBING FEATURE LOCATIONS WITH FINAL APPROVED GENERAL ARRANGEMENT DRAWINGS PRIOR TO INSTALLATION.

KEYED NOTES

- VENT PIPING SHALL TERMINATE 1'-0" ABOVE FINISHED FLOOR AND SHALL BE CAPPED FOR FUTURE CONNECTION.
- SANITARY PIPING SHALL TERMINATE 1'-0" ABOVE FINISHED FLOOR AND SHALL BE CAPPED FOR FUTURE CONNECTION.
- 4" PROCESS DRAIN PIPING SHALL TERMINATE 1'-0" ABOVE FINISHED FLOOR AND SHALL BE CAPPED FOR FUTURE CONNECTION.
- SANITARY DRAIN FOR SHOWERS SHALL BE INSTALLED IN A FUTURE PHASE.
- TRENCH DRAIN SEGMENT SHALL BE MODIFIED AND CUT TO FIT. TRENCH DRAIN INSTALLATIONS SHALL BE 1" FROM WALLS.
- TRENCH DRAIN SHALL BE USED FOR NORMAL OPERATION AND SHALL BE CAPPED DURING A WASH DOWN PERIOD.
- FLOOR DRAIN SHALL BE CAPPED DURING NORMAL OPERATION AND HAVE THE CAP REMOVED DURING A WASH DOWN.
- 3" RAISED DRAIN. REFER TO DETAIL ON DRAWING PL-800.
- 4" RAISED DRAIN. REFER TO DETAIL ON DRAWING PL-800.
- FUTURE TRAP PRIMER MANIFOLD LOCATION. PROVIDE 1/2" PEX TUBING FROM THIS LOCATION TO EACH FLOOR DRAIN AND FLOOR SINK. TRENCH DRAINS DRAWING INTO THE CONTAINMENT PIT DO NOT REQUIRE A TRAP PRIMER. PROVIDE SHOP DRAWINGS FOR APPROVAL FOR TRAP PRIMER PIPING LAYOUT.
- TRENCH DRAINS DO NOT REQUIRE A TRAP. PROVIDE PRO SET TRAP GUARD AT EACH TRENCH DRAIN OUTLET.
- IF FIRE WATER SERVICE SHALL RISE ABOVE SLAB 1'-0". PROVIDE AN OSGY GATE VALVE AND CAP ABOVE SLAB FOR FUTURE CONNECTION.
- 4" VENT LINE SERVING THE CONTAINMENT PIT. PROVIDE A GOOSENECK PIPE TERMINATION OUTSIDE. OUTLET OF GOOSENECK TO BE 2'-6" ABOVE GRADE.
- 3" DOMESTIC WATER SERVICE SHALL RISE ABOVE SLAB 1'-0". PROVIDE AN OSGY GATE VALVE AND CAP ABOVE SLAB FOR FUTURE CONNECTION.
- COORDINATE FINAL INVERT ELEVATION OUTSIDE OF BUILDING FOOTPRINT WITH SITEWORK.

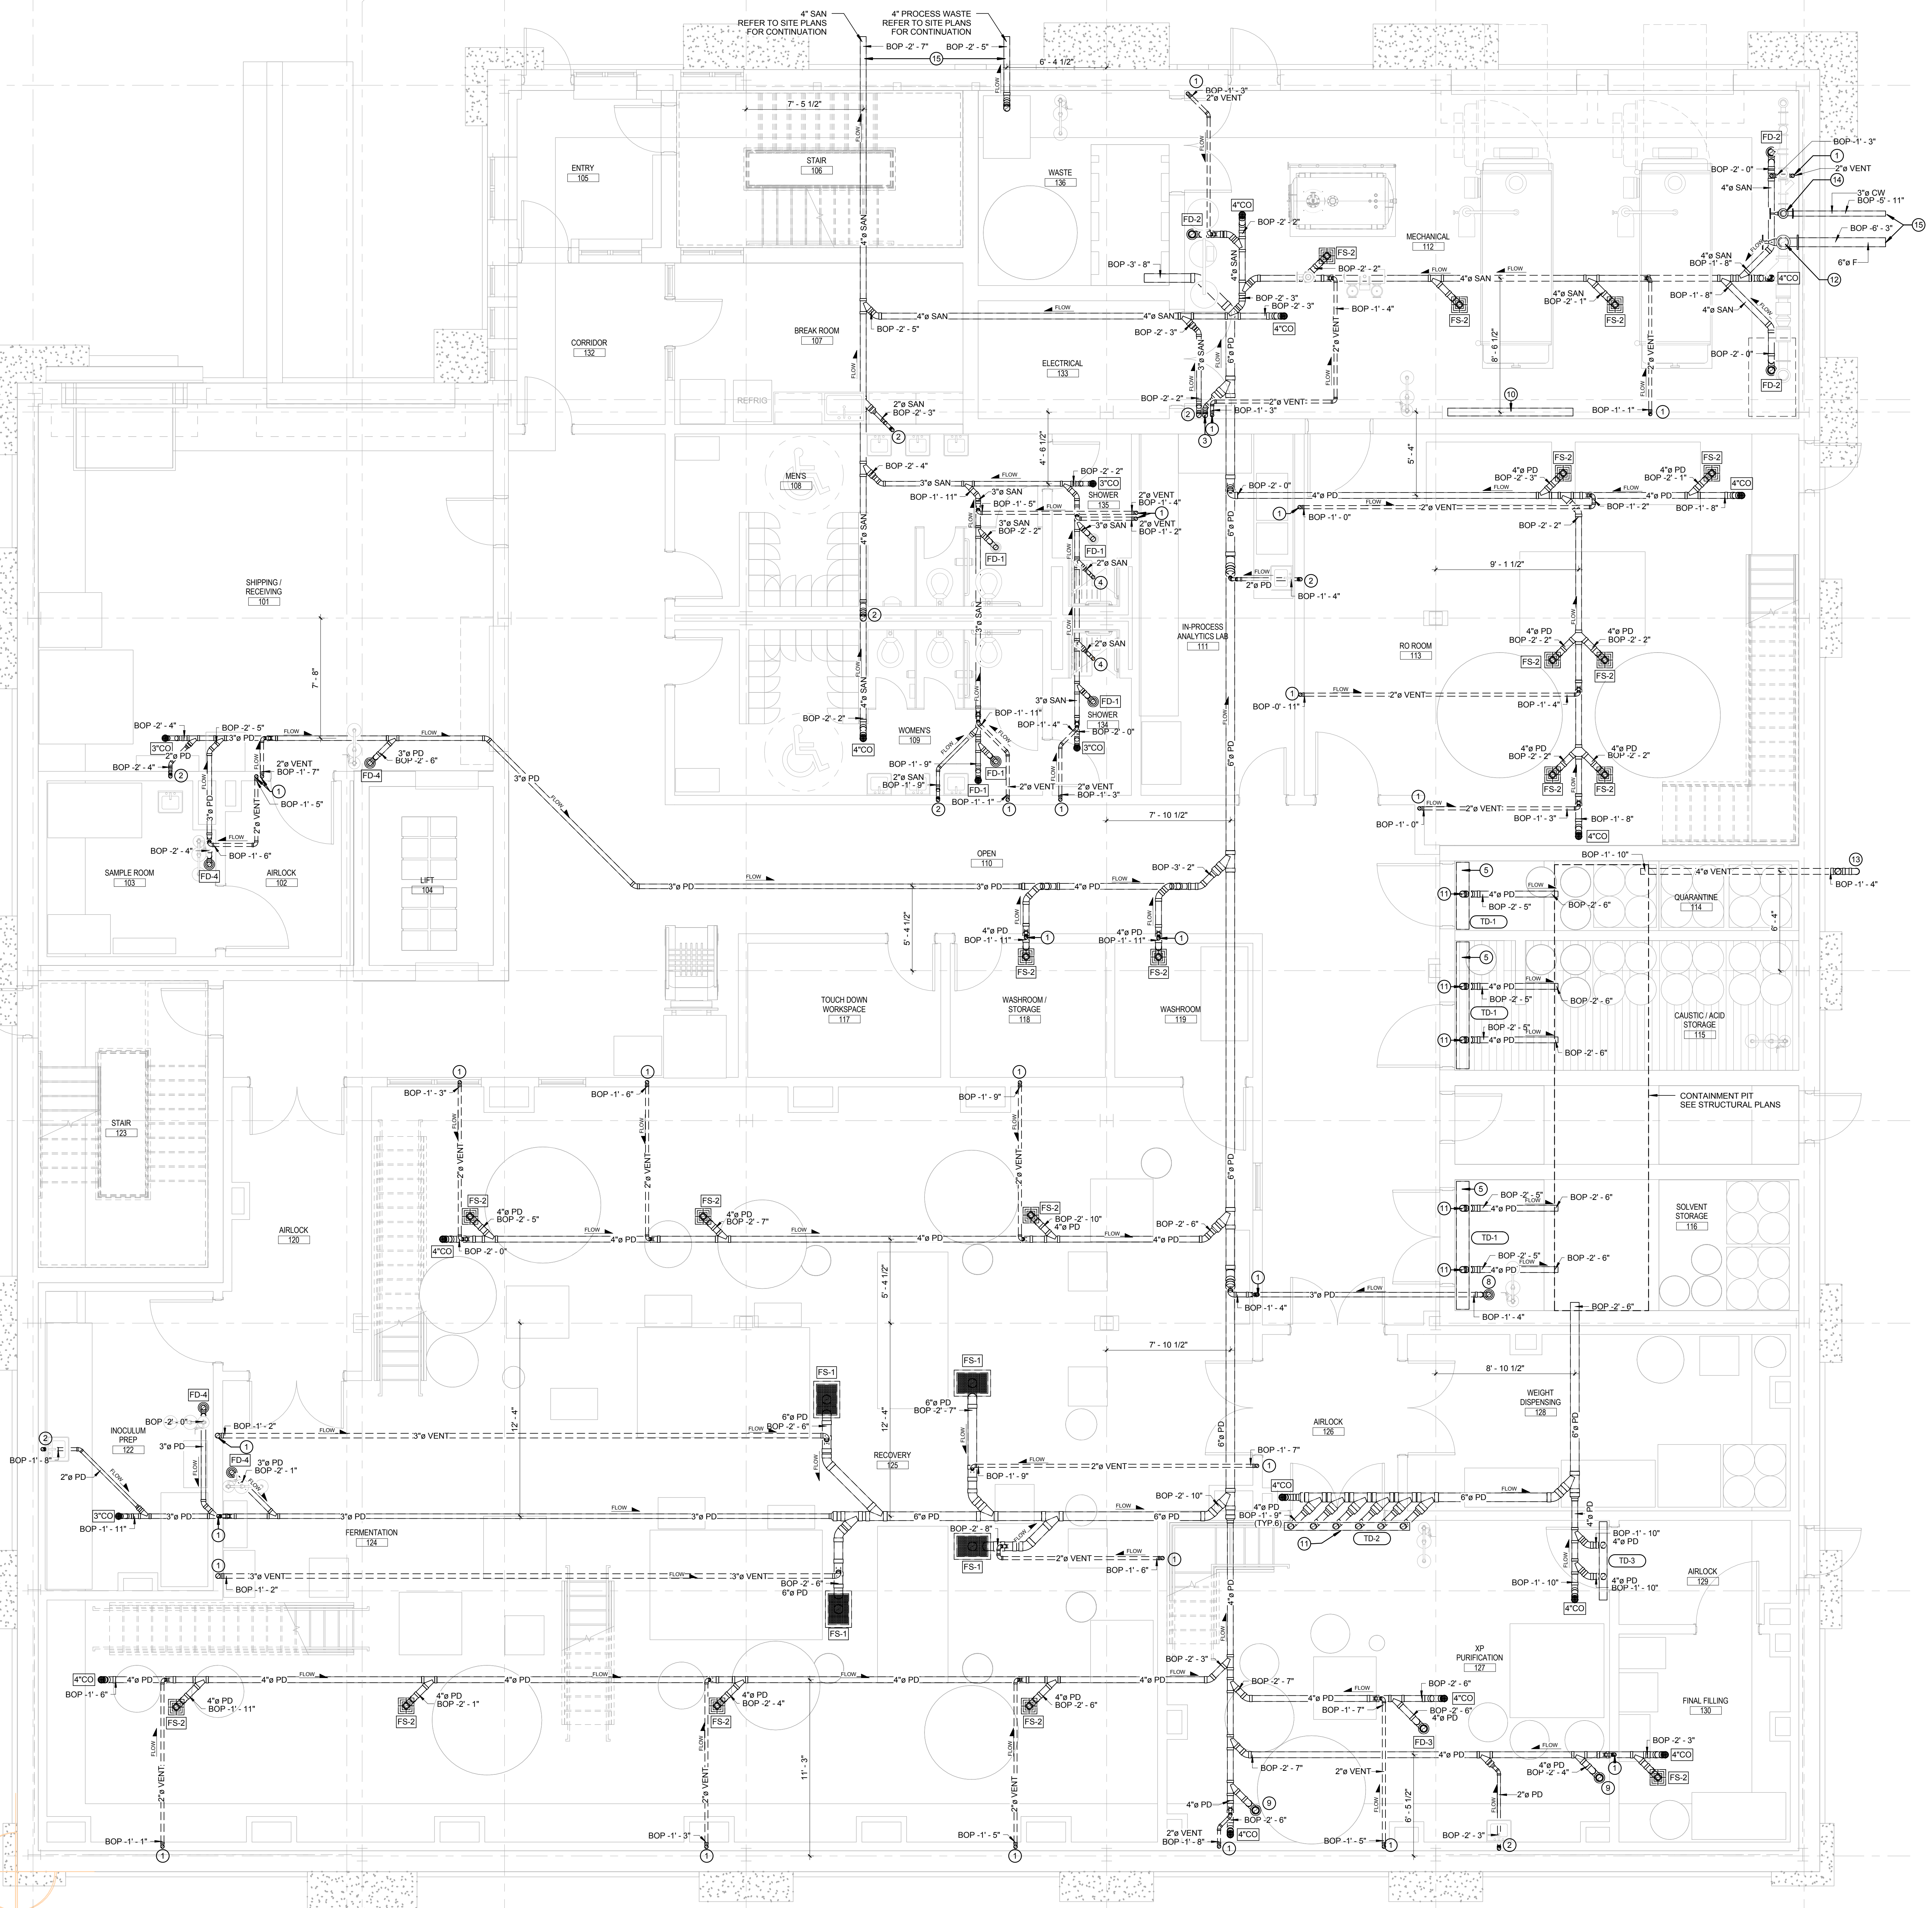
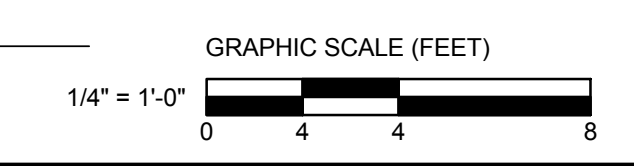
NO.	FOUNDATION & BELOW SLAB - ISSUED FOR CONSTRUCTION	JLR	KJM	07/22/2016
Revision		By	App'd	DD.MM.YYYY
PACKAGE C - INTERIOR FIT-UP				08.19.2016
PACKAGE B - SUPERSTRUCTURE & SHELL				08.03.2016
PACKAGE A - FOUNDATIONS & BELOW SLAB				07.22.2016
Issued		By	App'd	DD.MM.YYYY

Permit/Seal

 Client/Project
IMMUCELL

Lot 11 - Second Tee Business Park
1039 Riverside Street
Portland, Maine 04103
Title
FIRST FLOOR - UNDERSLAB PLUMBING DRAIN PLAN

Project No. 191504176
Scale 1/4" = 1'-0"
Revision 0
Drawing No.

PL-100-A



1 FIRST FLOOR - UNDERSLAB PLUMBING DRAIN PLAN
 1/4" = 1'-0" FINISHED FLOOR ELEVATION = 0'-0"

BOP: 100, 101, 102, 1000.