


- NOTES:
- OWNER/APPLICANT: FRANK & SANTO DIDONATO
87 SKYLARK ROAD
PORTLAND, MAINE
 - ENGINEER: ANDREW S. MORRELL, PE #13285
BH2M
28 STATE STREET
GORHAM, MAINE
 - SURVEYOR: ROBERT C. LIBBY JR., PLS #2190
BH2M
 - WETLANDS: ALBERT FRICK,
ALBERT FRICK ASSOCIATES
GORHAM, MAINE
 - DEED REFERENCE: BK. 26151, PG. 99
 - TAX MAP REFERENCE: MAP 347, LOTS 19-21, BLOCK A
 - ZONING: R-3 RESIDENTIAL ZONE
 - PROJECT AREA: 12,154 S.F. (0.279 ACRES)
 - PROPOSED USE: SINGLE FAMILY RESIDENTIAL LOT
 - MINIMUM STANDARDS: LOT SIZE - 6,500 S.F. (0.15 ACRES)
FRONTAGE - 50' 14" SIDE (2-STORY HOME)
SETBACKS - 25 FRONT AND REAR
 - SEWER SERVICE: PUBLIC (FROM SKYLARK AVENUE STUB)
 - WATER SERVICE: PUBLIC (FROM SKYLARK AVENUE STUB)
 - ELECTRIC/TELEPHONE: UNDERGROUND (FROM SKYLARK ROAD)
 - ALL CONSTRUCTION AND SITE ALTERATIONS SHALL BE DONE IN ACCORDANCE WITH THE EROSION PREVENTION PROVISIONS OUTLINED IN THE MAINE EROSION CONTROL AND SEDIMENTATION CONTROL, BMP'S, LATEST REVISION.
 - PLAN REFERENCES:
 - PORTLAND HIGHLANDS PORTLAND CUMBERLAND COUNTY, MAINE. OWNED BY H.R. LOWE LAND CO. INC.. DATED JULY 22, 1924 BY ERNEST W. BRANCH CIVIL ENGINEER AND RECORDED IN THE CUMBERLAND COUNTY REGISTRY OF DEEDS PLAN BOOK 16, PAGE 10.
 - THE HOMESTEADS PORTLAND, MAINE OWNED BY THE CITY AND SUBURBAN LAND TRUST DATED SEPTEMBER 1921 BY E.C. JORDAN & COMPANY. AND RECORDED IN THE CUMBERLAND COUNTY REGISTRY OF DEEDS PLAN BOOK 14, PAGE 70.
 - PLAN OF HANSON MANOR PORTLAND, MAINE FOR CHARLES M. HANSON DATED MARCH 1961 BY GEORGE WHEATEN AND RECORDED IN THE CUMBERLAND COUNTY REGISTRY OF DEEDS PLAN BOOK 57, PAGE 69.
 - STANDARD BOUNDARY SURVEY PENNELL AVENUE PORTLAND, MAINE FOR DIVERSIFIED PROPERTIES DATED 6/30/01 BY TITCOMB ASSOCIATES.
 - AMENDED MASTER PLAN OF WASHINGTON CROSSING CONDOMINIUMS ALLEN AVENUE PORTLAND, MAINE FOR ALC DEVELOPMENT CORP. DATED 10/10/97 BY SEBAGO TECHNICS AND RECORDED IN THE CUMBERLAND COUNTY REGISTRY OF DEEDS PLAN BOOK 200, PAGE 91.
 - PLAN OF RIGHT OF WAY TAKEN BY THE PORTLAND WATER DISTRICT PORTLAND, MAINE. DATED APRIL 27, 1954 BY THE PORTLAND WATER DISTRICT PLAN NO. D-39.
 - NORTHWOOD CONDOMINIUMS PORTLAND, MAINE FUTURE LAND PHASES FOR RISBARA CONSTRUCTION CO., INC. DATED 8/2/83 AND RECORDED IN THE CUMBERLAND COUNTY REGISTRY OF DEEDS PLAN BOOK 139, PAGE 51.
 - SKYLARK COMMONS SUBDIVISION PLANS FOR FRANK DIDONATO BY BERRY HUFF McDONALD MILLIGAN INC. DATED DECEMBER 2004, JOB NUMBER 03166.
 - BENCHMARK: PK NAIL FOUND IN UTILITY POLE #13 AT THE NORTHWESTERLY CORNER OF HENNESSY DRIVE AND SKYLARK DRIVE, ELEV. 100.02 (NGVD 1929). BASED ON CITY BENCHMARK TOP OF 3" OFFSET MONUMENT ON WESTERLY SIDE OF ALLEN AVENUE AT 1ST ANGLE POINT, SOUTHERLY OF WASHINGTON AVE., ELEV. 83.049 (NGVD 1929).
 - COORDINATES: BEARING AND NORTH ORIENTATION SHOWN HEREON ARE BASED UPON MAINE STATE COORDINATES SYSTEM WEST ZONE (NAD 1983), USING CITY OF PORTLAND POINTS 1125-46-1962 AND 1125-46-1960.
 - WETLAND IMPACTS: 1,394 S.F. INCLUDES FILLING BOTH POCKETS OF WETLANDS ON SITE
 - LAND DISTURBANCE: 9,895 S.F.
 - STREET STATUS: SKYLARK ROAD ACCEPTED BY CITY OF PORTLAND PENNELL AVENUE ACCEPTED BY THE CITY OF PORTLAND BUT UNDEVELOPED IN THIS LOCATION
 - SOIL TYPES: SCANTIC (D) BASED ON MEDIUM INTENSITY SOILS MAPPING
 - PARCEL DOES NOT FALL WITHIN THE 100 YEAR FLOOD ZONE PER FEMA PARCEL #230051 0002B
 - PARCEL TO BE ADDRESSED: 82 SKYLARK ROAD

I CERTIFY THAT THIS SURVEY CONFORMS TO THE MAINE BOARD OF LICENSURE FOR PROFESSIONAL LAND SURVEYORS TECHNICAL STANDARDS OF PRACTICE FOR A STANDARD BOUNDARY SURVEY WITH THE FOLLOWING EXCEPTIONS:

- NO SURVEYORS REPORT

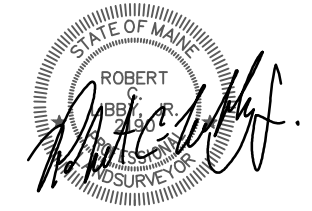

ROBERT C. LIBBY JR. PLS #2190

(2) REQUIRED STREET TREES MEETING CITY'S ARBORICULTURAL STANDARDS

ELECTRICAL SERVICE

1" WATER SERVICE

4" SEWER SERVICE

VEGETATED DITCH

FOUNDATION DRAIN

6" SD, L=75', S=0.005'/FT

SILT FENCE

FIELD INLET
RIM=92.6, INV.=88.97

STONE CHECKDAM


TREE LINE

REMAINING LAND OF
FRANK & SANTO
DIDONATO
9,407 S.F.

SYMBOL	DESCRIPTION
○ IRF	IRON ROD FOUND
○ IPF	IRON PIPE FOUND
□ GMF	GRANITE MONUMENT FOUND
●	5/8" IRON ROD W/ CAP TO BE SET
□ GMS	GRANITE MONUMENT SET
—	LIMIT OF WETLANDS
—	EXISTING CONTOUR
—	NOW OR FORMERLY

L1- N57°12'18"E, 85.42'
L2- N56°12'36"E, 89.45'

Scale: 1" = 30'

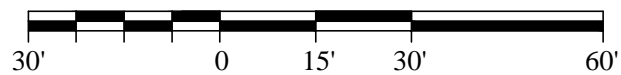

NAD 1983 (WEST ZONE)

NO.	DATE	DESCRIPTION
1	7/27/16	Concept Plan to Client & Architect
2	8/10/16	Revised Per Architect
3	12/9/16	Revised Per City Comments



BH2M

Berry Huff, McDonald, Milligan Inc.
Engineers, Surveyors

28 State Street
Portland, Maine 04108
Tel: (207) 859-2771
Fax: (207) 859-8550

FOR
Frank & Santo Didonato
87 Skylark Road
Portland, Maine

SITE PLAN
HOUSE LOT
FORMER PWD LOT
SKYLARK ROAD & PENNELL AVENUE
PORTLAND, MAINE

DESIGNED	DATE	DRAWN	SCALE	CHECKED	JOB NO.
A. Fagan	July 2016	Dept.	1"=30'	A. Morrell	16106

SHEET
1

REPRODUCTION OR REUSE OF THIS DOCUMENT WITHOUT THE EXPRESSED WRITTEN CONSENT OF BH2M INC. IS PROHIBITED