


PORTLAND TERMINAL Co.

RAILROAD
RIGHT-OF-WAY

WOODFORD
ISLAND

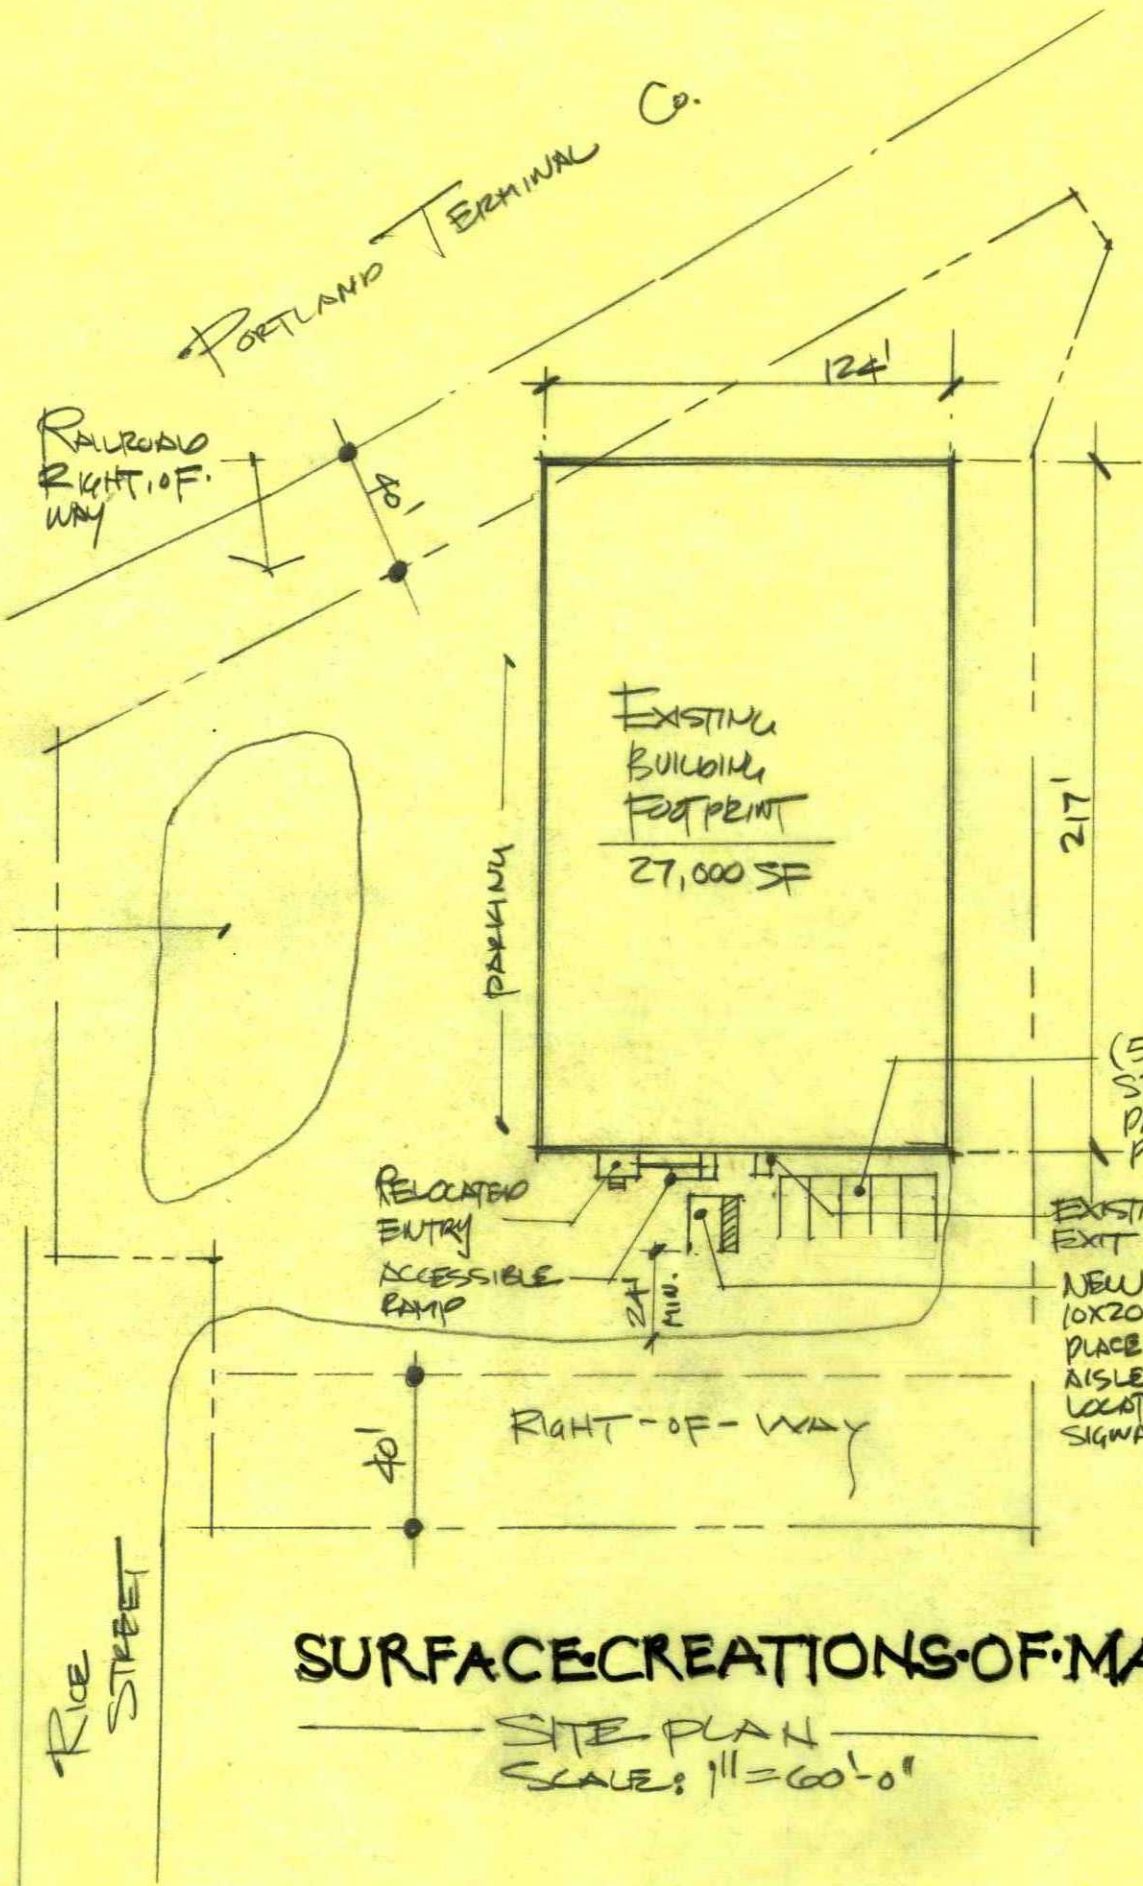

SURFACE CREATIONS OF MAINE

SITE PLAN

SCALE: 1" = 60'-0"