




144 Fore Street, P.O. Box 618
Portland, Maine 04104
Tel: (207) 772-3846
Fax: (207) 772-1070
www.smrtiinc.com

ARCHITECTURE
ENGINEERING
PLANNING
INTERIORS
ENERGY

 

235 PRESUMPCOT
235 PRESUMPCOT ST., PORTLAND, MAINE
ISSUED FOR CONSTRUCTION
2-24-16
CURRENT ISSUE STATUS:

| REV | DESCRIPTION | DATE |
|-----|-------------|------|
| | | |
| | | |
| | | |
| | | |

GRAPHIC SCALE:
0" 1"

SCALE: As indicated
PROJECT MANAGER: JLH
JC/DRAWN BY: SHK
A/E OF RECORD: PSS
PROJECT NO: 15105
SMRTI FILE: AE101-15105
DATE: 2-24-2016


SHEET TITLE:
FIRST FLOOR

SHEET No.
AE101
© COPYRIGHT 2014 SMRTI INC.


LIFE SAFETY LEGEND

- F1 1 HOUR RATED FIRE BARRIER
- FE FIRE EXTINGUISHER WALL HUNG
- EXIT SIGN

1. FIRE ALARM SYSTEM WILL BE ZONED FOR SEPARATE TENANTS
2. BUILDING IS FULLY SPRINKLERED

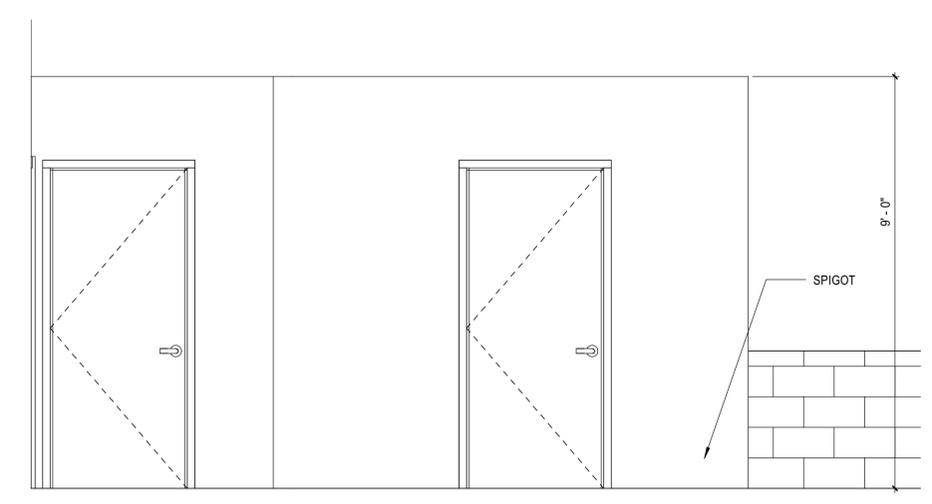


2 INTERIOR ELEVATION @ BATHROOM & STORAGE
1/2" = 1'-0"

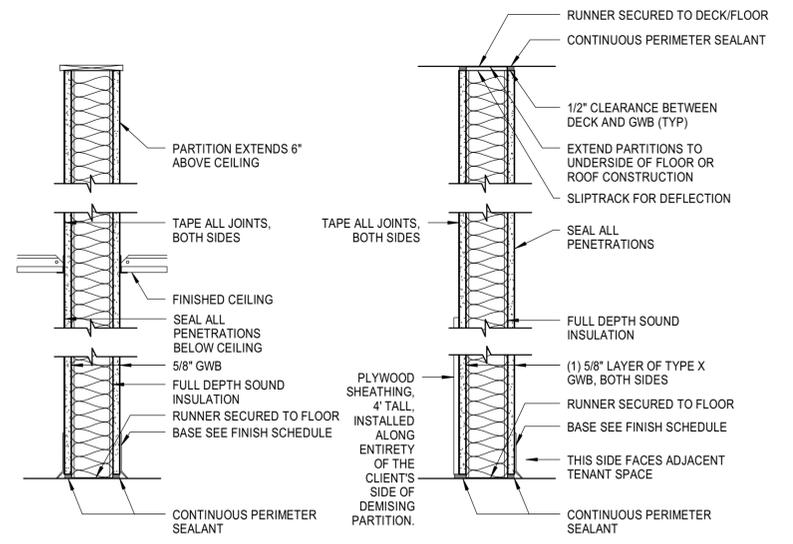


TYPE S3.a NON-RATED
(STC 45) ONE LAYER 5/8\"/>

TYPE X6.1 1 HR FIRE RATED
(STC 45) ONE LAYER 5/8\"/>

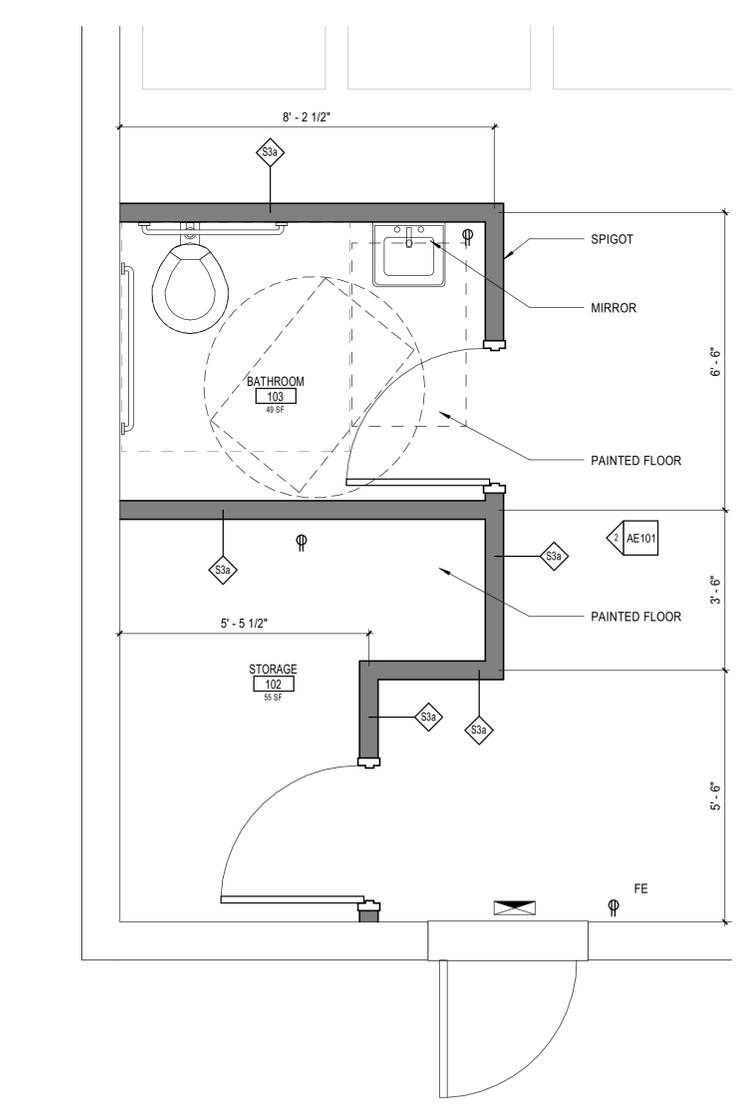

A1 ENLARGED PLAN @ BATHROOM
1/2" = 1'-0"

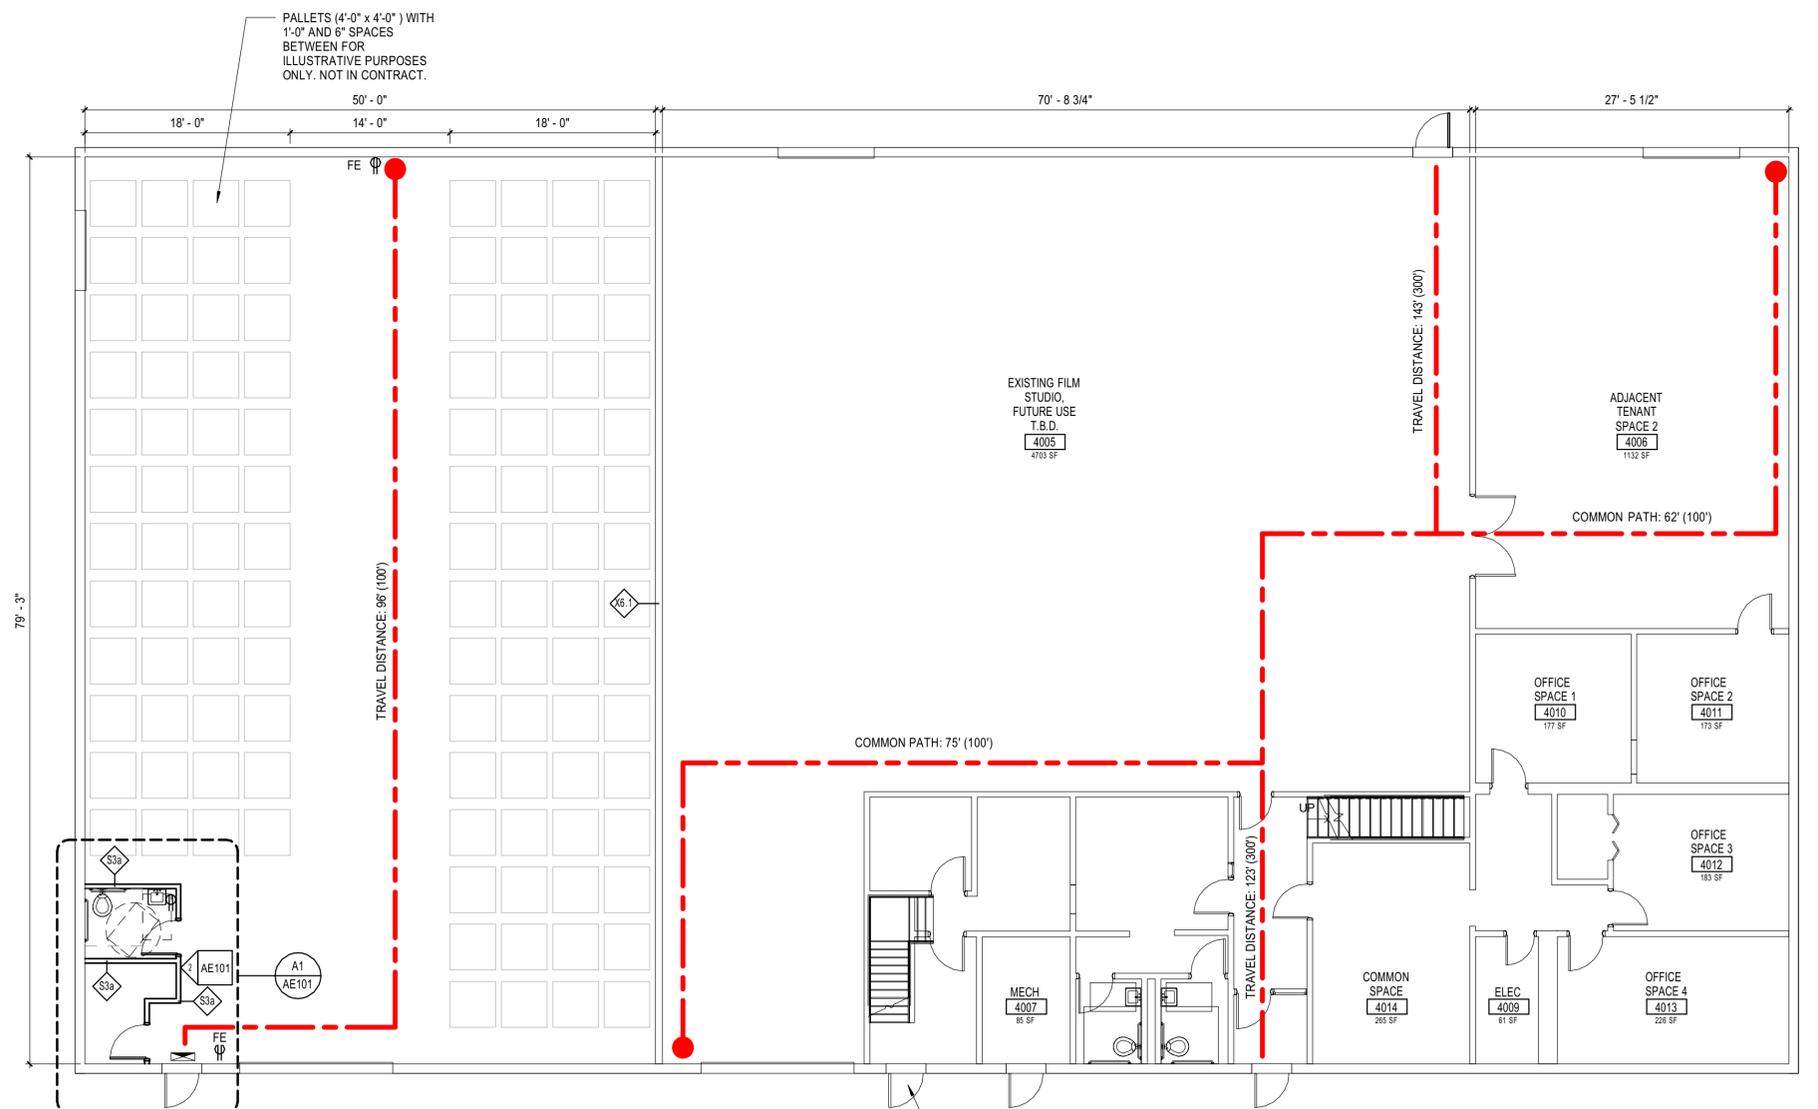

A5 FIRST FLOOR
1/8" = 1'-0"