


Filename: O:\203438 Ocean Gateway - Phase 1 Engineering\Project Deliverables\2004-10-27 issued for BID\CAD Drawings\Civil\20343802-C100.dwg, Oct 11, 2004 - 11:51am

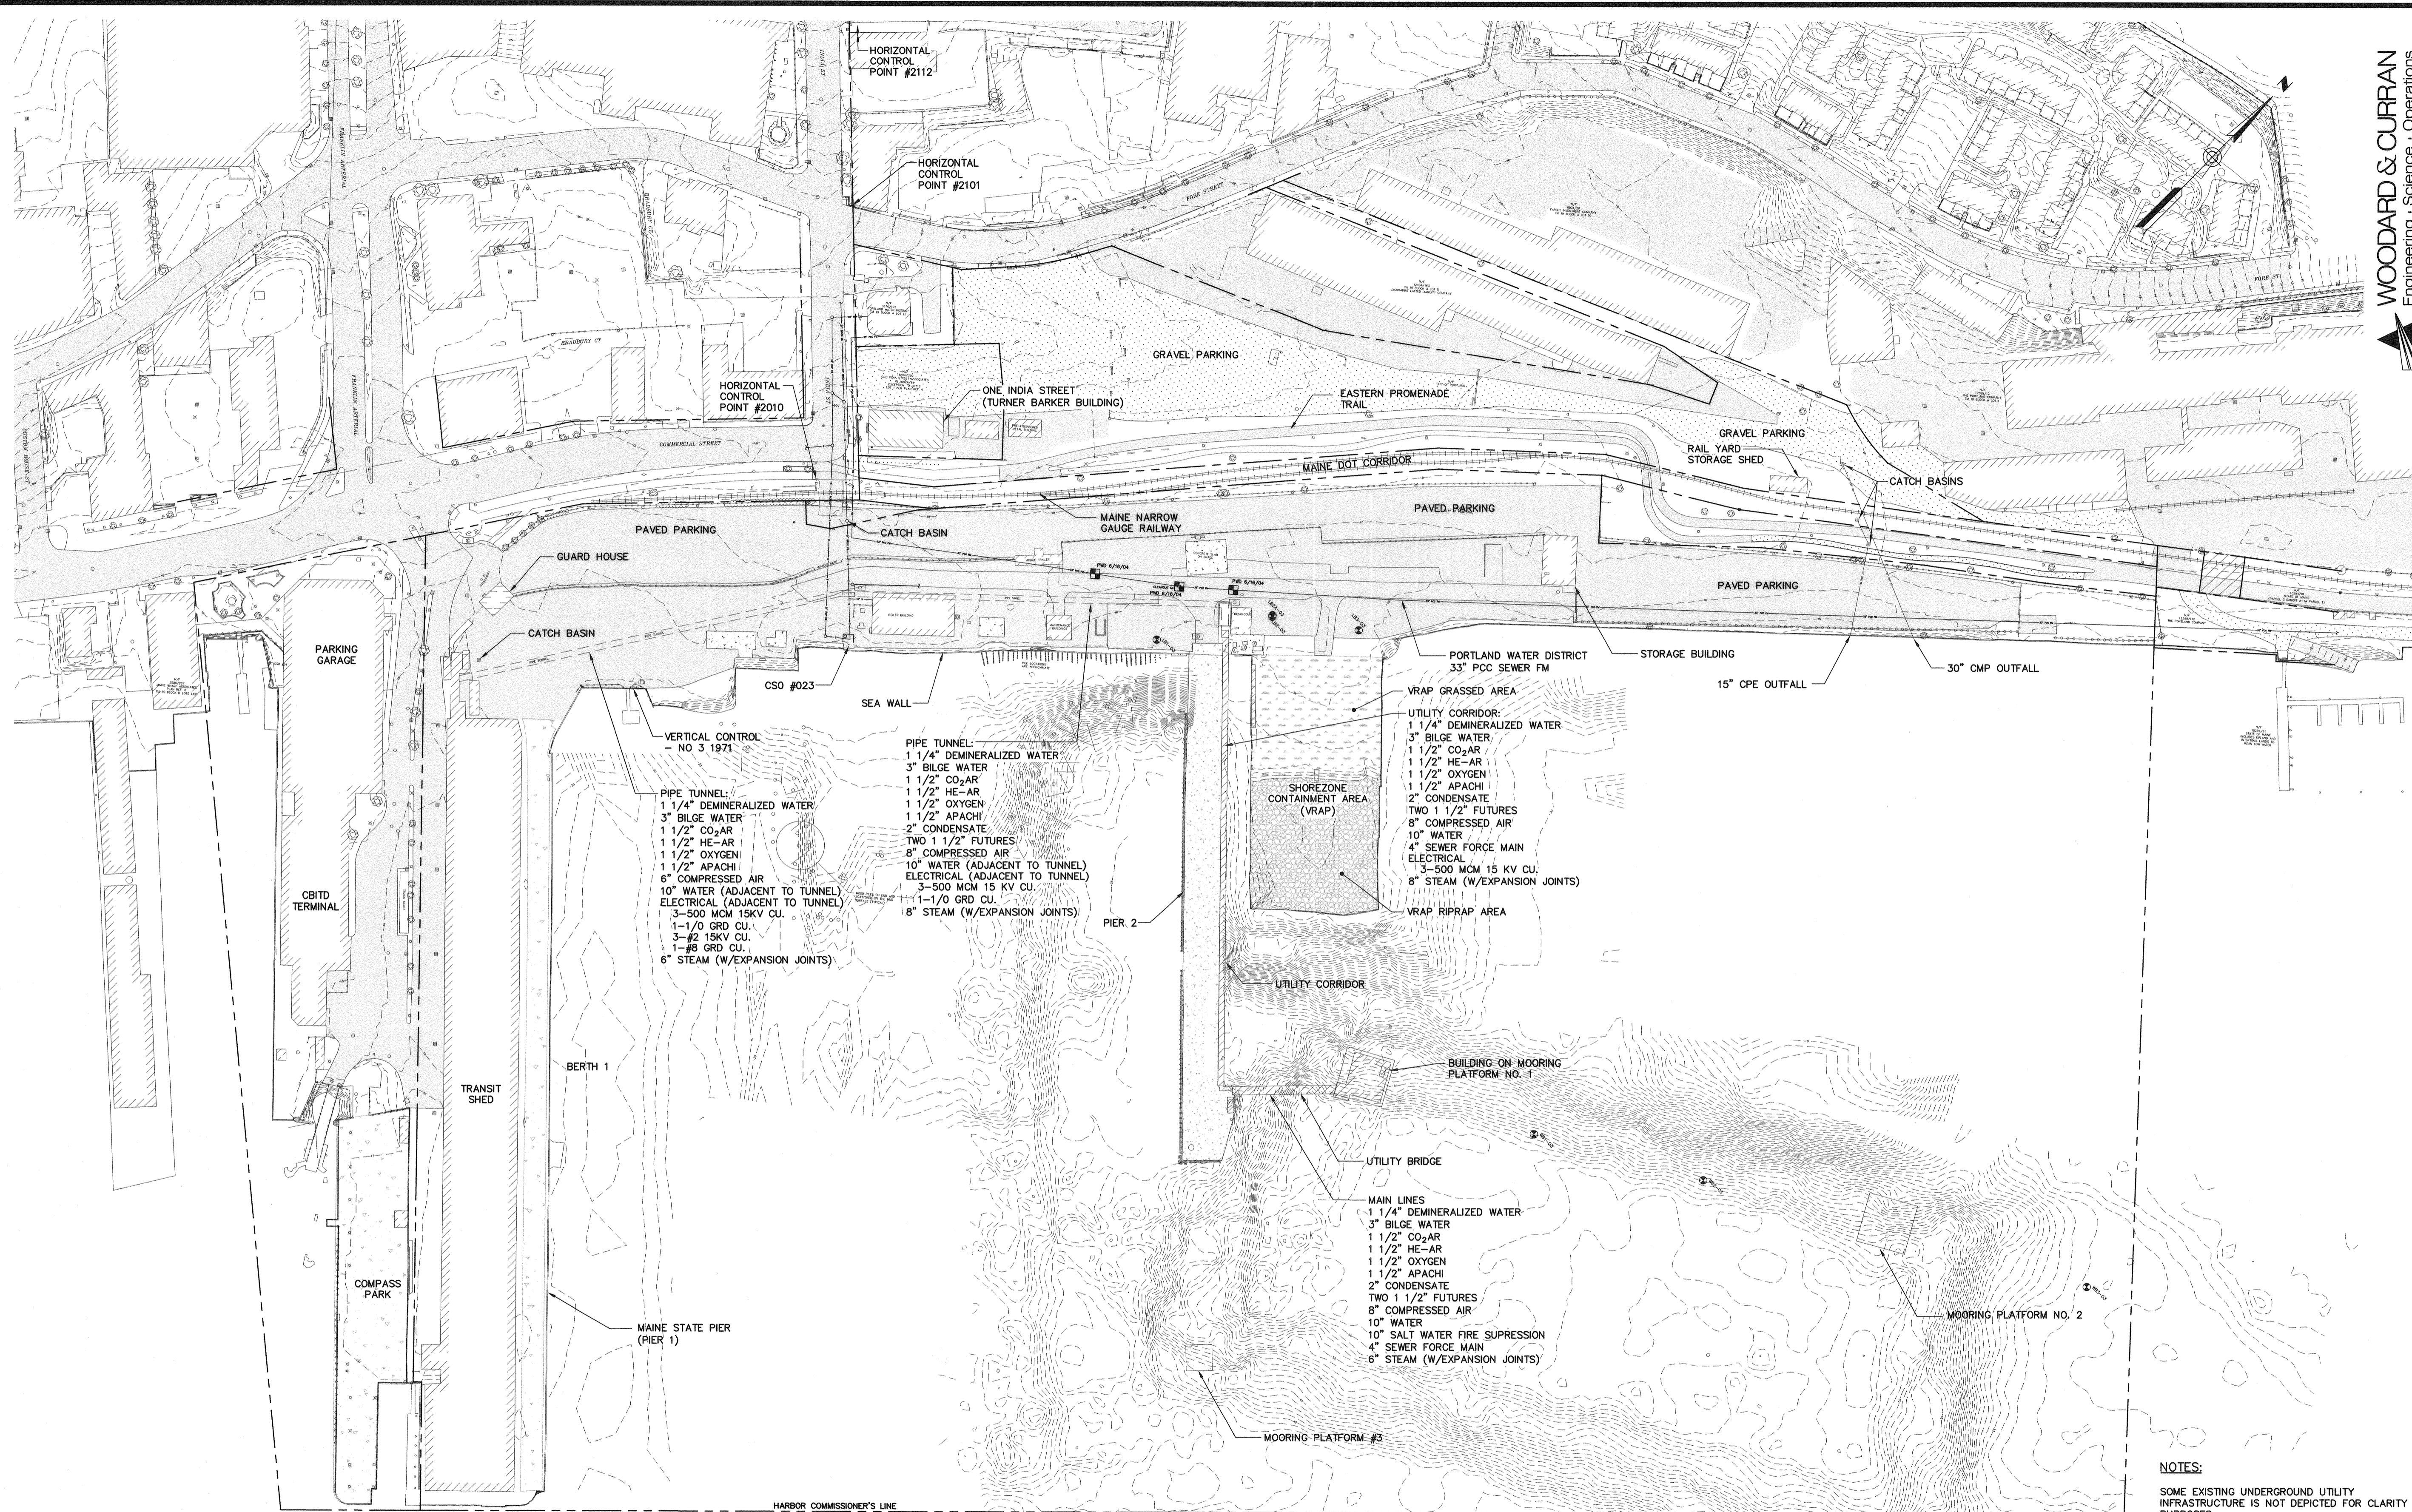

**NOTES:**  
 SOME EXISTING UNDERGROUND UTILITY INFRASTRUCTURE IS NOT DEPICTED FOR CLARITY PURPOSES.  
 SEE UTILITY PLANS AND COMMERCIAL STREET AND HANCOCK STREET PLAN AND PROFILE SHEETS FOR EXISTING UTILITY INFRASTRUCTURE.

100' 0 100' 200'  
 BAR SCALE  
 1" = 100'  
 CHECK GRAPHIC SCALE BEFORE USING

MLLW = 0.00 FT = -4.57 FT NGVD 1929 (CITY DATUM)

**WOODARD & CURRAN**  
 Engineering • Science • Operations  
 41 Hutchins Drive • Portland, Maine 04102

STATE OF MAINE  
 DEPARTMENT OF TRANSPORTATION  
 PROJECT NUMBER 009215.00  
 PIN 009215.00

*Barry S. Barry*  
 SHEFF NO. 9708  
 PROFESSIONAL ENGINEER  
 STATE OF MAINE

PROJ. MANAGER PAUL POTTE  
 DESIGN-DETAILED DAS  
 CHECKED-REVIEWED DAS  
 DESIGN-DETAILED DAS  
 DESIGN-DETAILED DAS

DATE 10/17/04  
 BY JBC  
 DATE 10/17/04  
 BY BSS  
 DATE 9/7/08  
 BY

P.E. NUMBER 001104  
 DATE

PROJ. MANAGER	PAUL POTTE	DATE
DESIGN-DETAILED	DAS	10/17/04
CHECKED-REVIEWED	DAS	10/17/04
DESIGN-DETAILED	DAS	9/7/08
DESIGN-DETAILED	DAS	
REVISIONS 1		
REVISIONS 2		
REVISIONS 3		
REVISIONS 4		
FIELD CHANGES		

**CITY OF PORTLAND  
 OCEAN GATEWAY PHASE 1  
 EXISTING CONDITIONS PLAN**