




Reviewed for Code Compliance
 Permitting and Inspections Department
 Approved with Conditions

01/24/2019

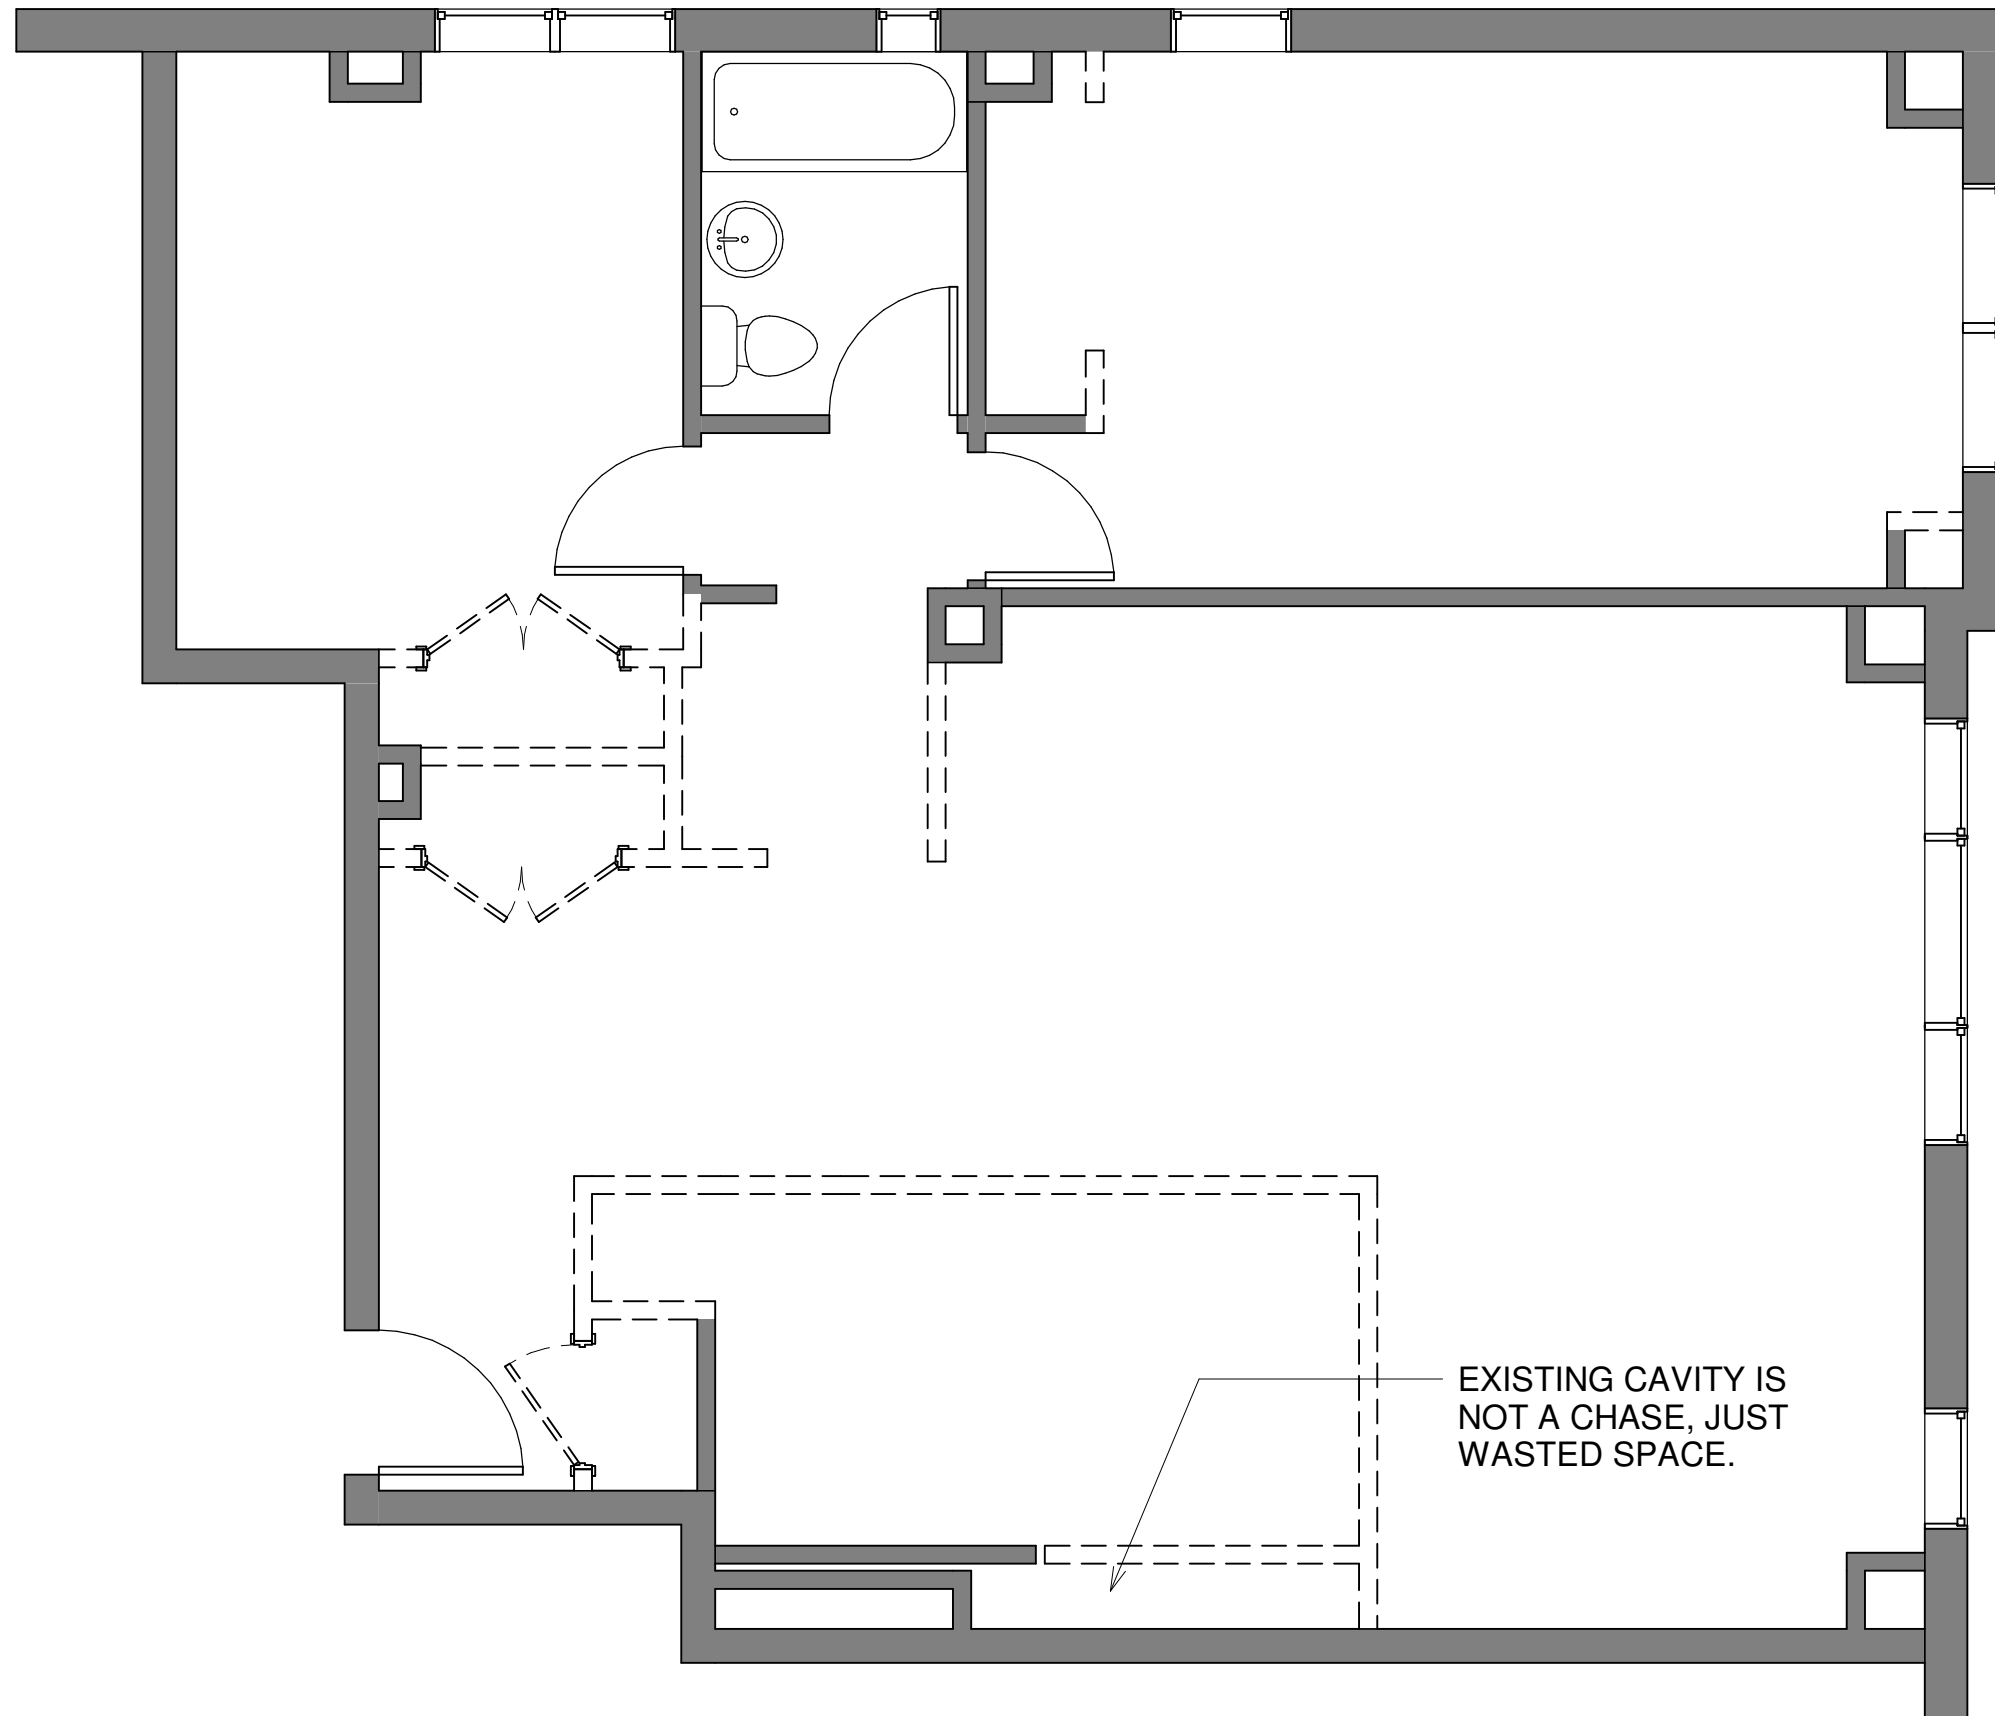

1	First Floor Demo Plan
A 1	1/4" = 1'-0"

Linda Braley
 lsbraley@yahoo.com
 207.321.8115

DRAWING TITLE:
First Fl Demo Plan

PROJECT NAME:
**MYERS RESIDENCE
 PORTLAND MAINE**

THIS DRAWING IS THE PROPERTY OF LINDA BRALEY AND IS NOT TO BE COPIED OR REPRODUCED IN PART OR WHOLE.
 2018 © BRALEY DESIGN, LLC

DATE OF ISSUE
 DECEMBER 13, 2018

REVISION DATE
 JANUARY 23, 2019

DESCRIPTION
 CONCEPTUAL PLAN
 SCALE
 1/4" = 1'-0"

PROJECT NUMBER
 2018-1100


A 1



Reviewed for Code Compliance
Permitting and Inspections Department
Approved with Conditions

01/24/2019

Linda Braley
lsbraley@yahoo.com
207.321.8115

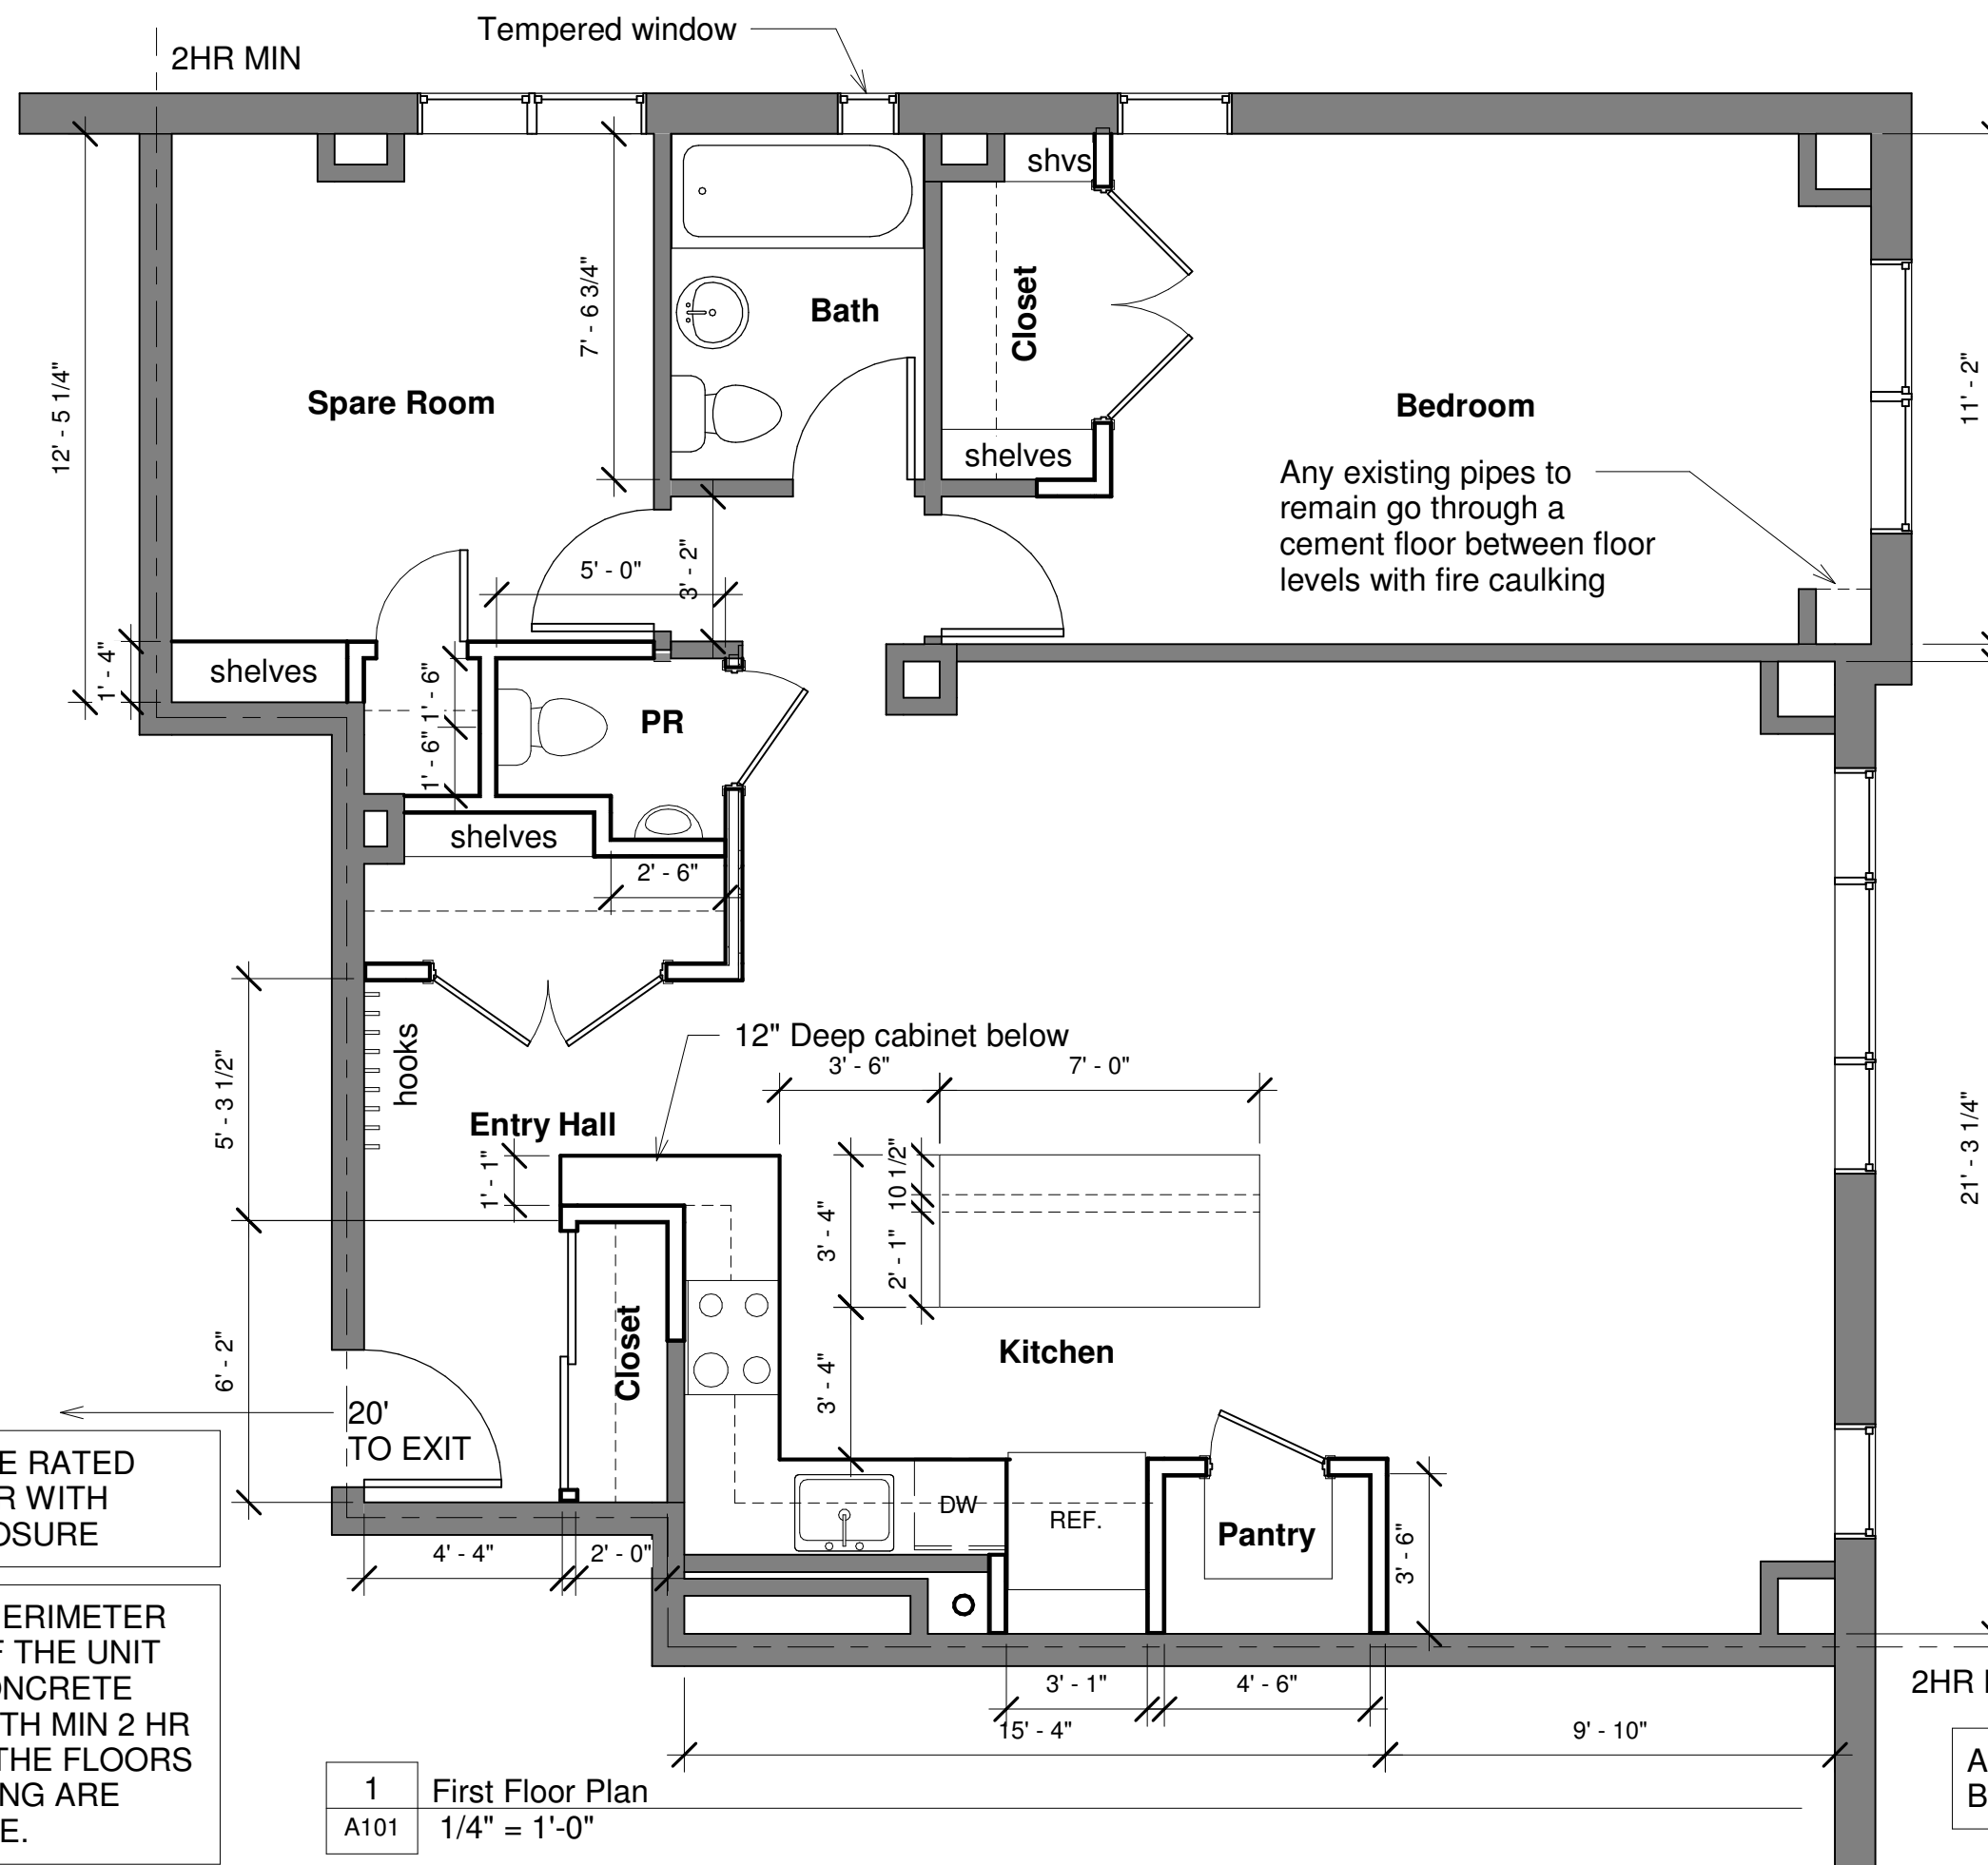

20' TO FIRE RATED EXIT DOOR WITH DOOR CLOSURE

ALL THE PERIMETER WALLS OF THE UNIT ARE 8" CONCRETE BLOCK WITH MIN 2 HR RATING. THE FLOORS AND CEILING ARE CONCRETE.

1 First Floor Plan
A101 1/4" = 1'-0"

APARTMENT UNIT WILL BE SPRINKLED

DRAWING TITLE:
PROPOSED FLOOR PLAN - D
PROJECT NAME:
**MYERS RESIDENCE
PORTLAND MAINE**

THIS DRAWING IS THE PROPERTY OF LINDA BRALEY AND IS NOT TO BE COPIED OR REPRODUCED IN PART OR WHOLE.
2018 © BRALEY DESIGN, LLC

DATE OF ISSUE
DECEMBER 13, 2018

REVISION DATE
JANUARY 23, 2019

DESCRIPTION
CONCEPTUAL PLAN
SCALE
1/4" = 1'-0"
PROJECT NUMBER
2018-1100

A101