



1 1st Floor Plan
A-102 SCALE: 1/4" = 1'-0"


- ELECTRICAL SYMBOLS- EXISTING TO REMAIN IN UNDISTURBED SPACES**
- DUPLEX OUTLET 18" A.F.F. - PROVIDE GFI'S IN BATHROOMS AND KITCHEN AREAS
 - DOUBLE DUPLEX OUTLET 18" A.F.F.
 - SPECIAL PURPOSE POWER OUTLET - CONSULT OWNER - RE: SAUNA, REF., MICRO
 - WALL PHONE JACK 18" A.F.F. UNLESS NOTED OTHERWISE
 - CABLE TV IF REQ'D - ASK OWNER
 - SWITCH
 - THREE-WAY SWITCH
 - COMPUTER - CONSULT OWNER - RE INTERNET CONNECTION
 - DUPLEX FLOOR OUTLET
 - CEILING FAN
 - EXHAUST FAN W/ LIGHT
- LIGHTING SYMBOLS**
- RECESSED CAN FIXTURE
 - WALL SCONCE
 - EXTERIOR WALL SCONCE
 - UTILITY LIGHT
 - SURFACE MOUNTED FIXTURE
 - PENDANT
 - EXISTING PENDANT
- LIFE SAFETY SYMBOLS**
- SMOKE DETECTOR
 - CARBON MONOXIDE DETECTOR

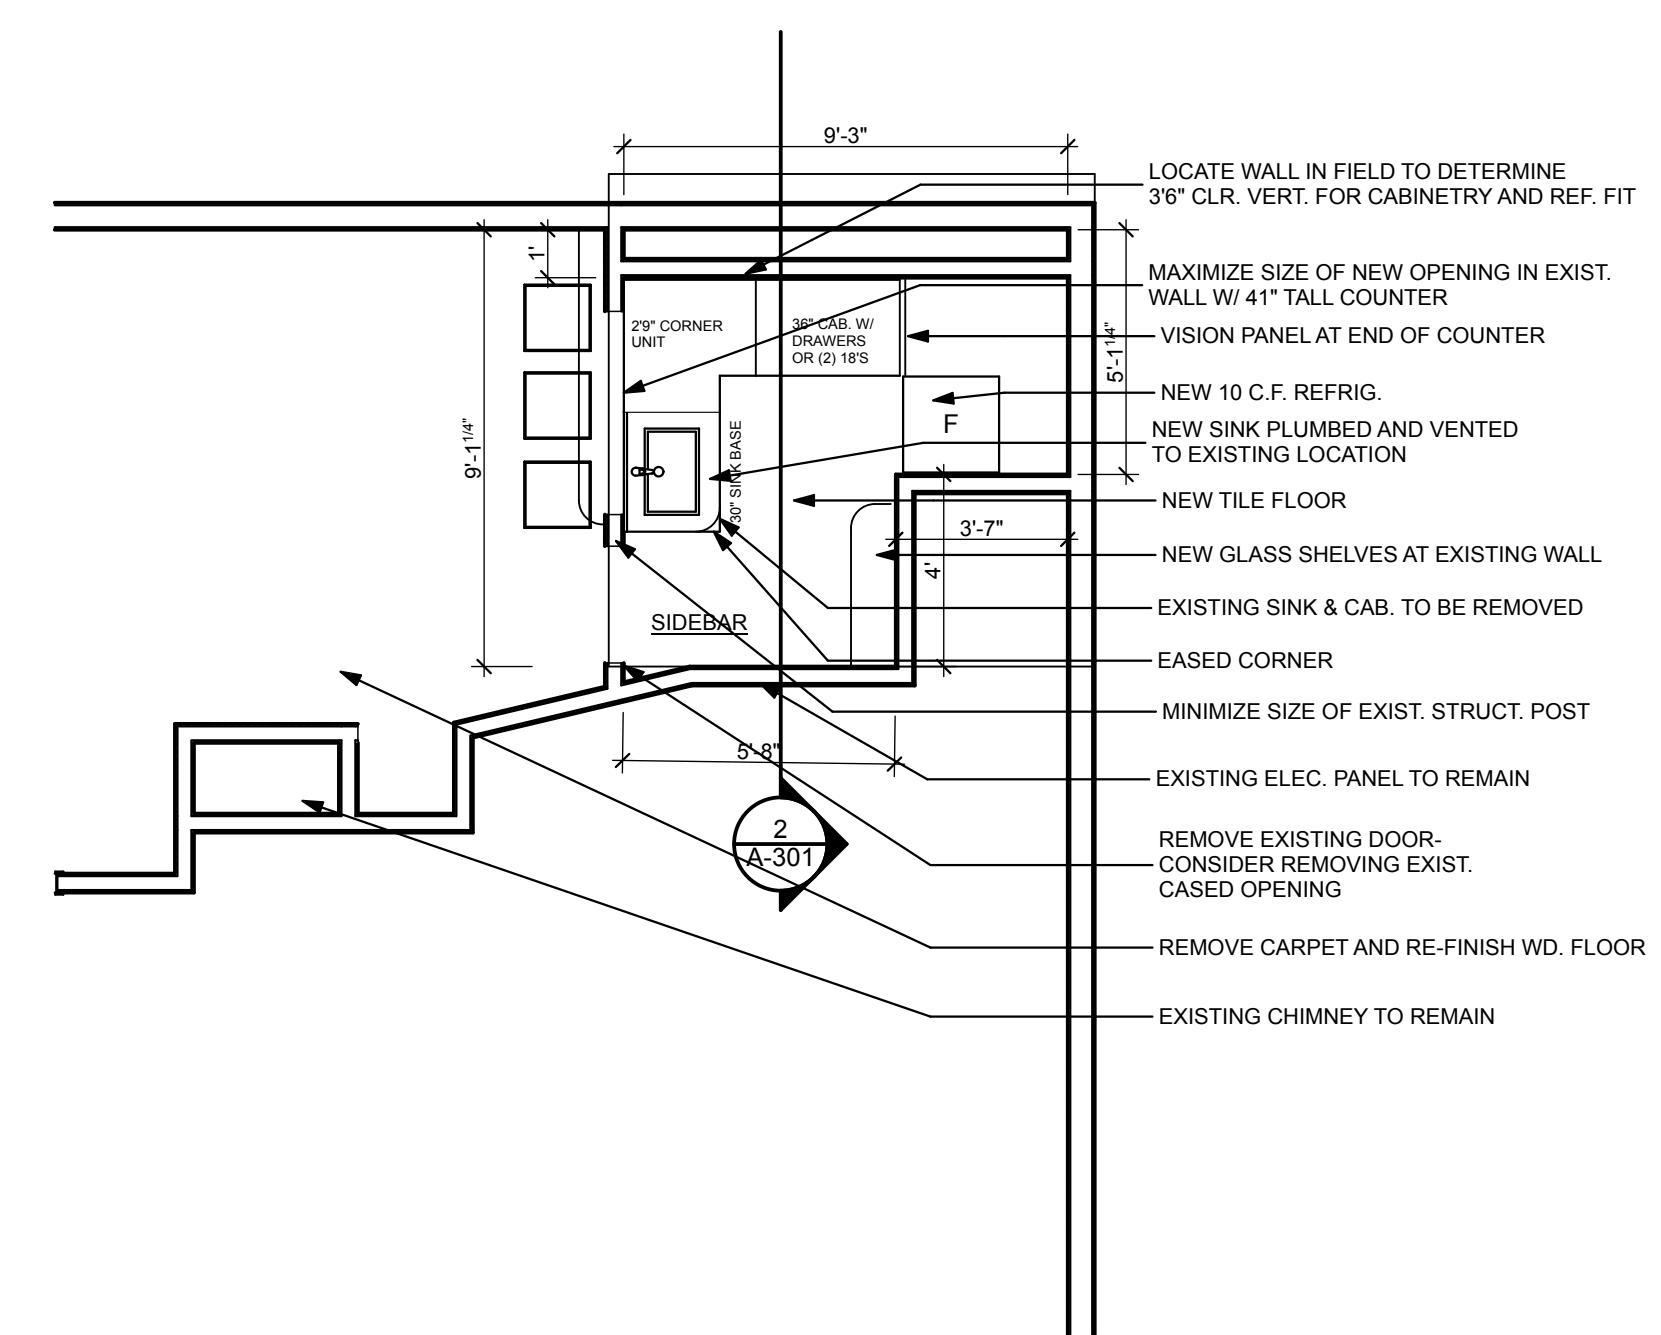

2 3rd FLOOR
A-102 SCALE: 1/4" = 1'-0"

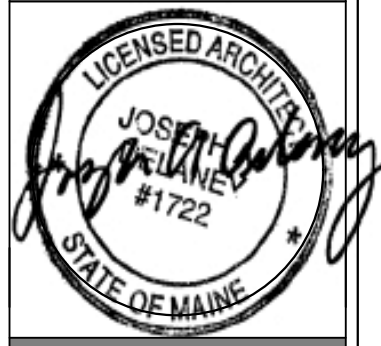

WHIPPLE | CALLENDER ARCHITECTS

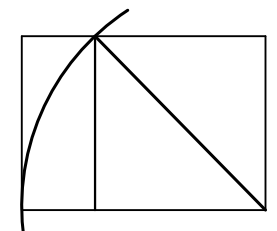

136 PLEASANT AVE.
PORTLAND, ME 04103
P 207.775.2696
F 207.775.3631
www.whipplecallender.com

DATE	DESCRIPTION
7.10.14	DESIGN PRICING SET
8.7.14	CONTRACTOR REVIEW NOTES ADDED
8.12.14	PERMIT COMMENTS ADDED

DATE: 7.10.14
CHECKED BY: JAD
DRAWN BY: JAD
JOB:
SHEET TITLE: FIRST FLOOR PLAN