

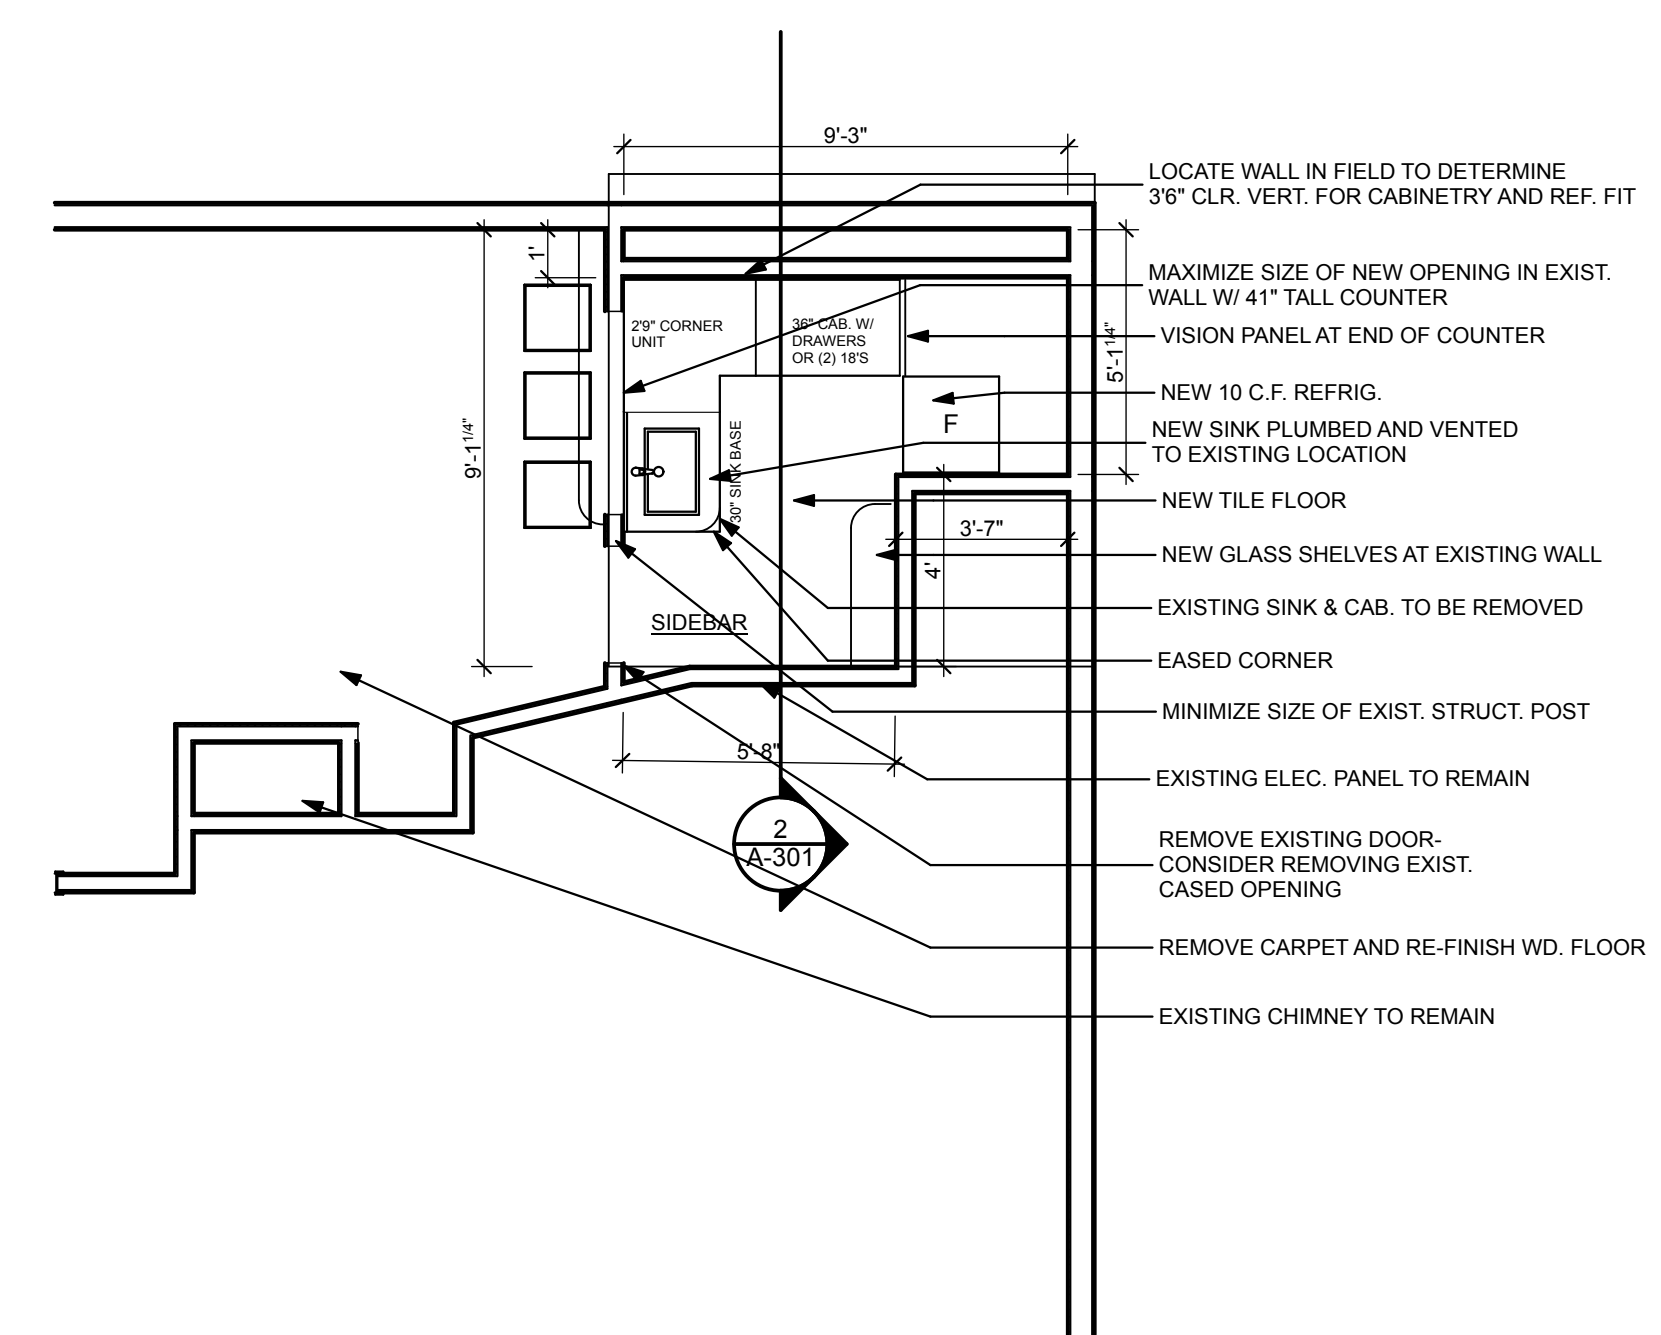


1 1st Floor Plan  
A-102 SCALE: 1/4" = 1'-0"

- ELECTRICAL SYMBOLS- EXISTING TO REMAIN IN UNDISTURBED SPACES**
- ⊕ DUPLEX OUTLET 18" A.F.F. - PROVIDE GFI'S IN BATHROOMS AND KITCHEN AREAS
  - ⊕⊕ DOUBLE DUPLEX OUTLET 18" A.F.F.
  - ⊕⊕ SPECIAL PURPOSE POWER OUTLET - CONSULT OWNER - RE: SAUNA, REF., MICRO
  - ⊕ WALL PHONE JACK 18" A.F.F. UNLESS NOTED OTHERWISE
  - CTV CABLE TV IF REQ'D - ASK OWNER
  - ⊕ SWITCH
  - ⊕⊕⊕ THREE-WAY SWITCH
  - ⊕⊕⊕ COMPUTER - CONSULT OWNER - RE INTERNET CONNECTION
  - ⊕⊕ DUPLEX FLOOR OUTLET
  - ⊕ CEILING FAN
  - ⊕ EXHAUST FAN W/ LIGHT
- LIGHTING SYMBOLS**
- ⊕ RECESSED CAN FIXTURE
  - ⊕ WALL SCONCE
  - ⊕ EXTERIOR WALL SCONCE
  - ⊕ UTILITY LIGHT
  - ⊕ SURFACE MOUNTED FIXTURE
  - ⊕ PENDANT
  - ⊕ EXISTING PENDANT
- LIFE SAFETY SYMBOLS**
- ⊕ SMOKE DETECTOR
  - ⊕ CARBON MONOXIDE DETECTOR

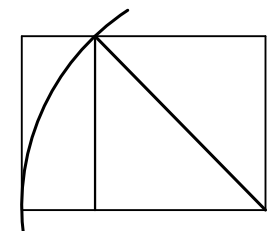

2 3rd FLOOR  
A-102 SCALE: 1/4" = 1'-0"

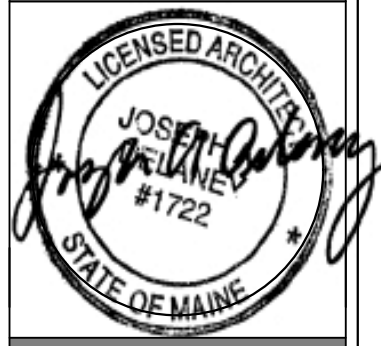

DATE	DESCRIPTION
7.10.14	DESIGN PRICING SET
8.7.14	CONTRACTOR REVIEW NOTES ADDED
8.12.14	PERMIT COMMENTS ADDED

DATE:	7.10.14
CHECKED BY:	JAD
DRAWN BY:	JAD
JOB:	
SHEET TITLE:	FIRST FLOOR PLAN