



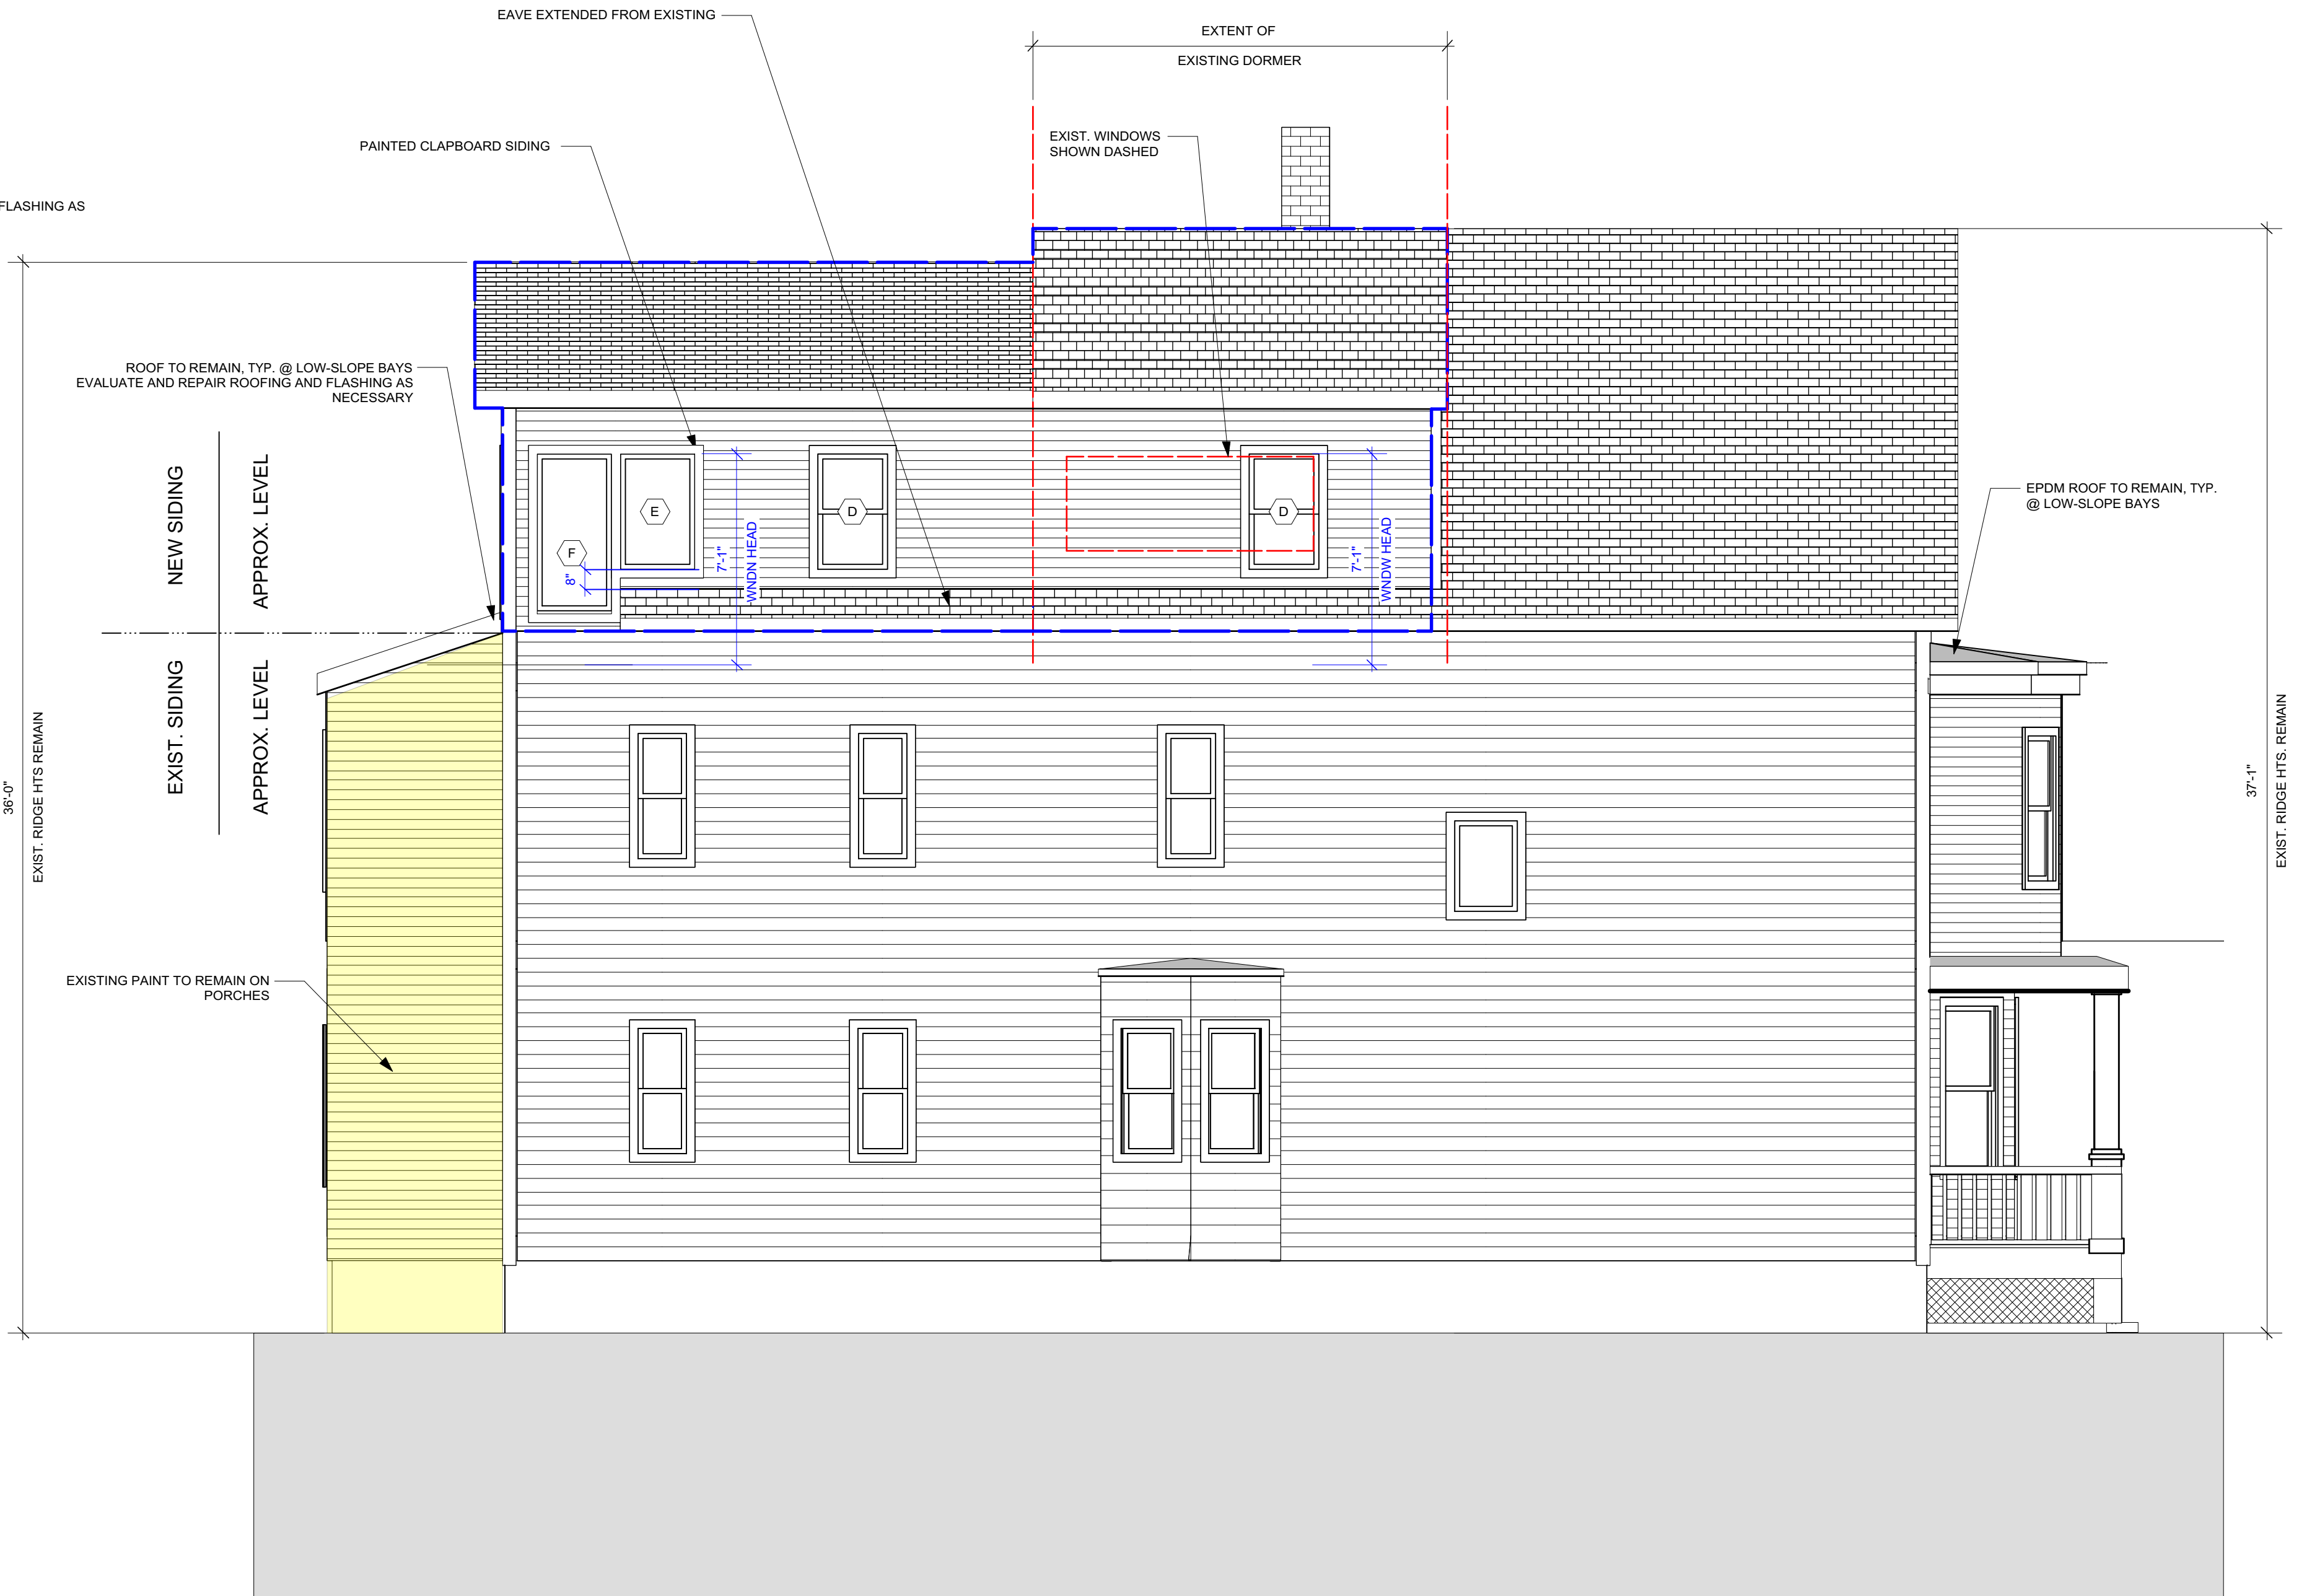

EXTERIOR NOTES:
 *PAINT ALL SIDING AND TRIM (EXCEPT REAR PORCH)
 *REPAIR/ REPLACE TRIM AS NECESSARY

A NORTH ELEVATION EXISTING
 Scale: 1/8" = 1'-0"

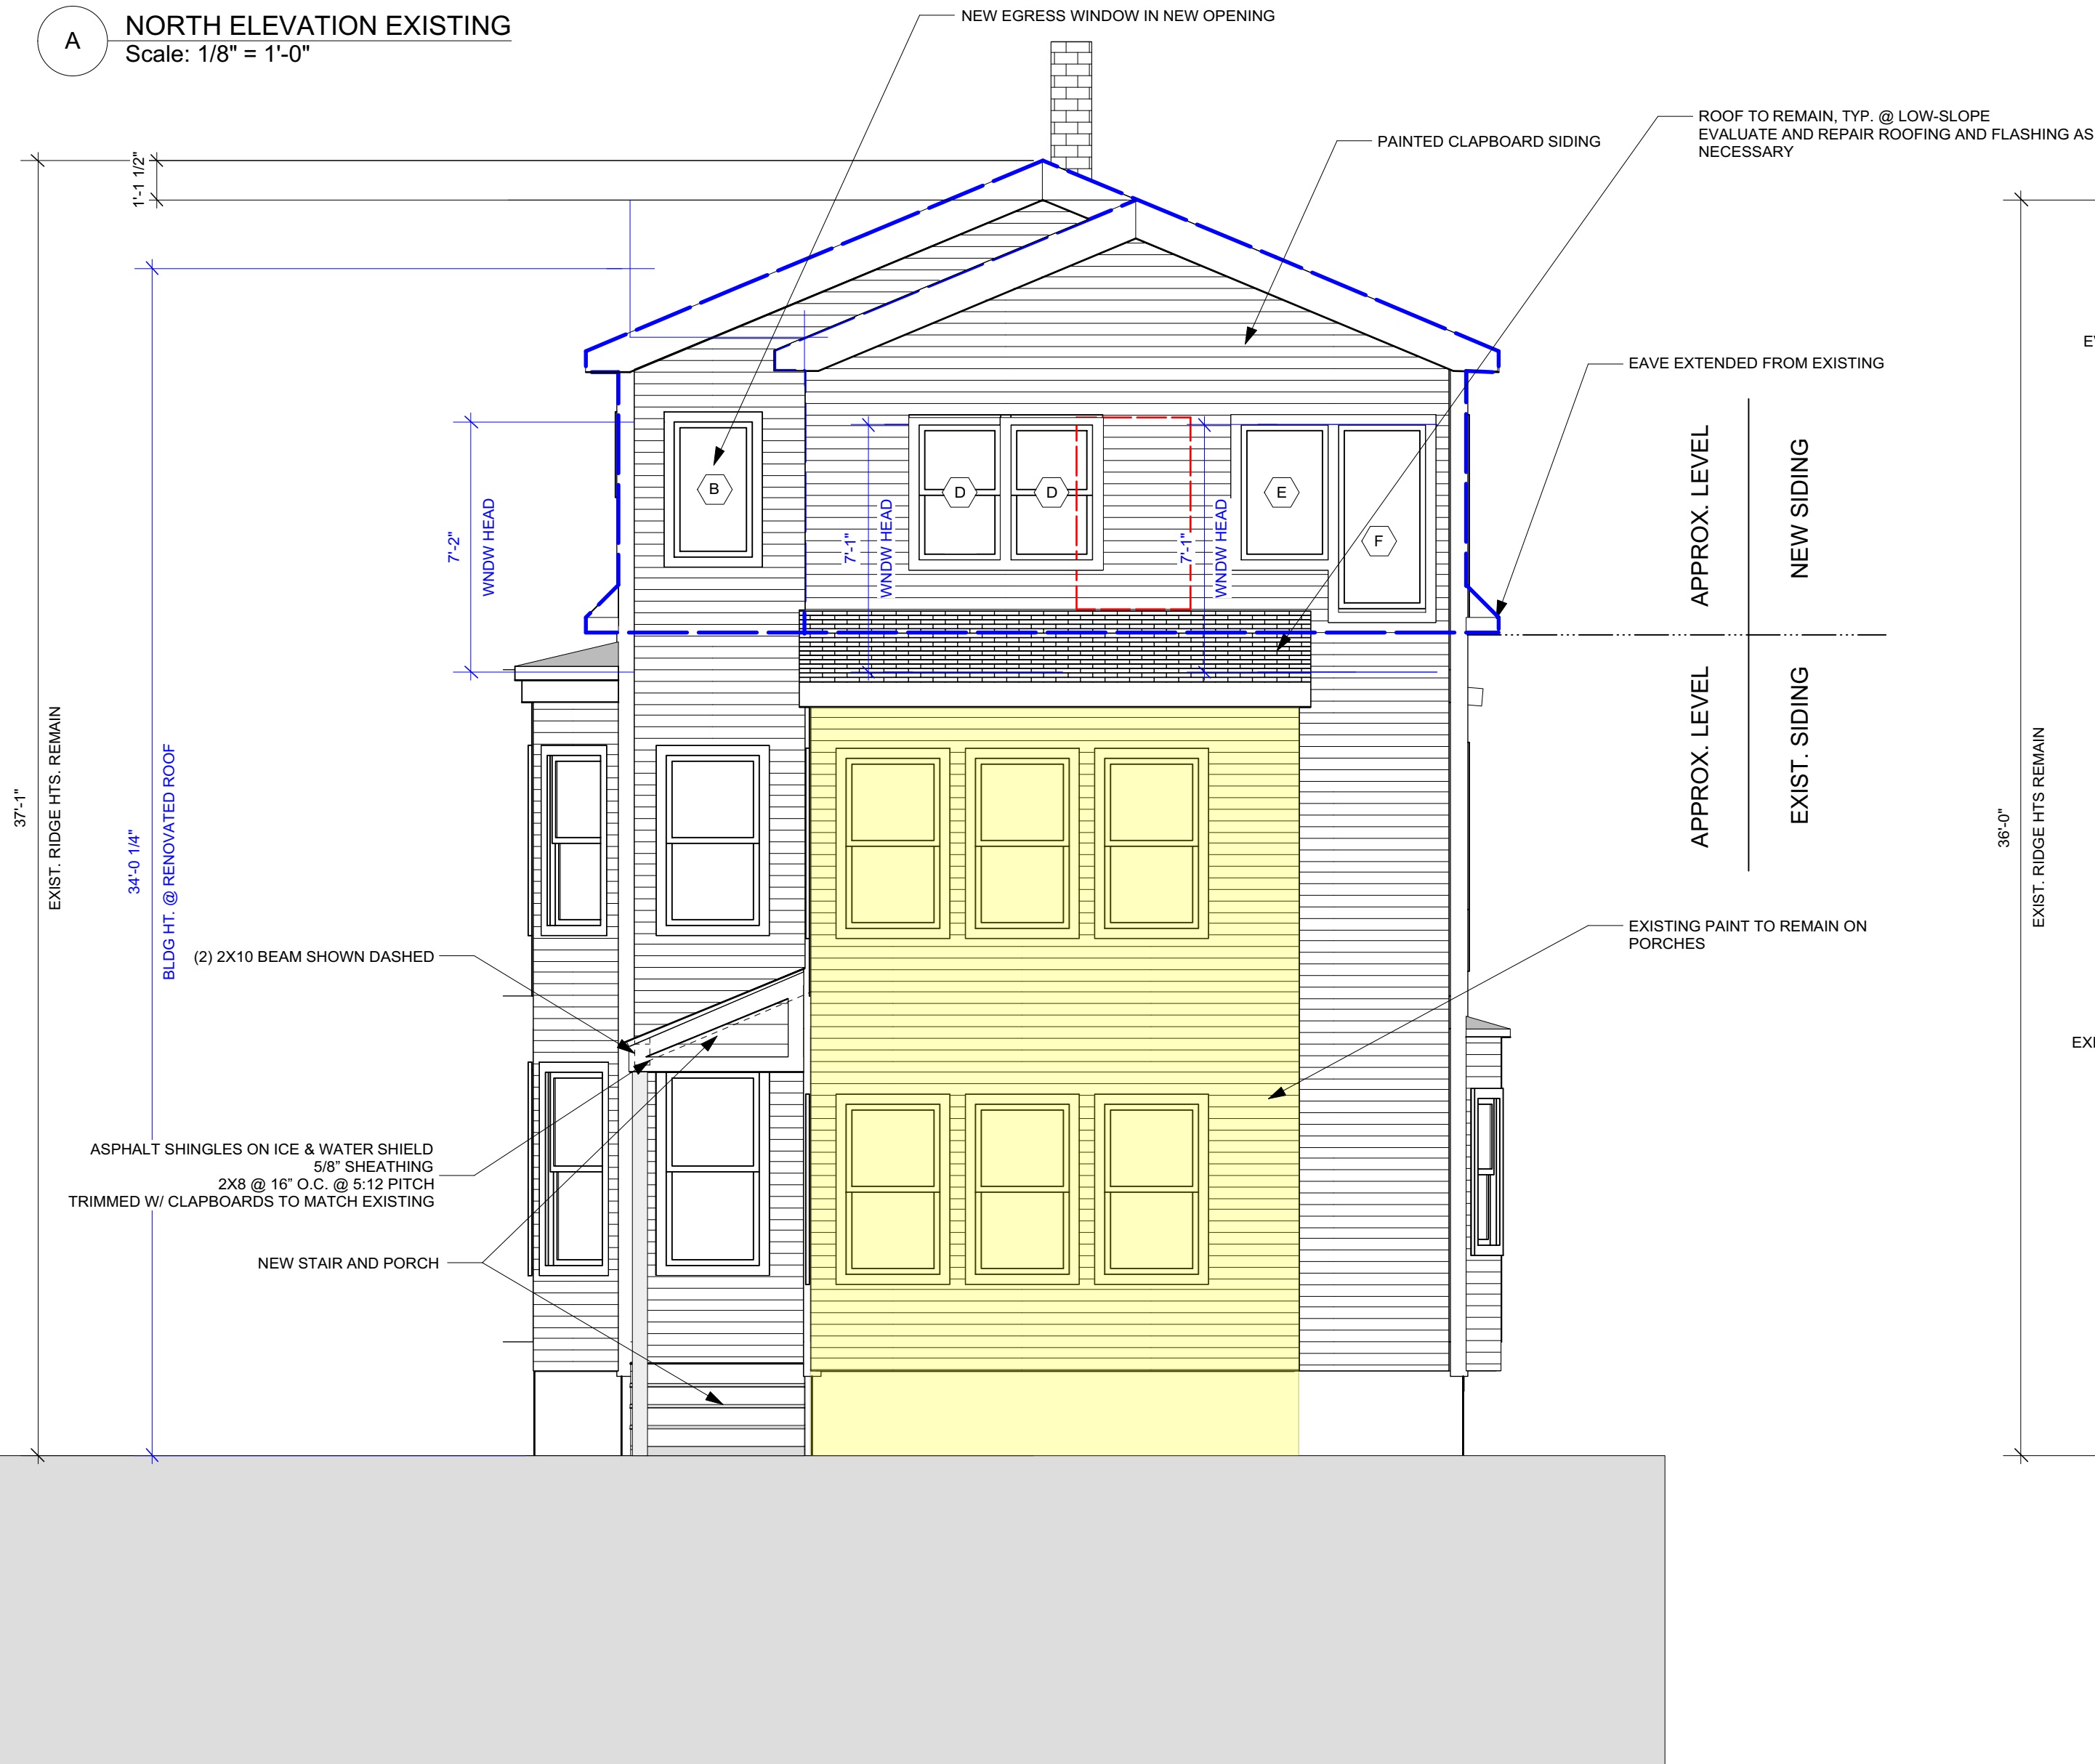

1 NORTH ELEVATION PROPOSED
 Scale: 1/4" = 1'-0"



- - - - - PROPOSED EXPANSION
- - - - - EXISTING WINDOW OPENING, DORMER
- NO WORK

2 WEST ELEVATION PROPOSED
 Scale: 1/4" = 1'-0"

PERMIT SET

			Design Firm RESIDENTIAL DESIGN STUDIO, LLC Carol A. Marrisette 21 Chestnut Street, Suite 506 Portland, Maine 04101 T 207.699.4184 C 207.671.7965	Project Title COOPER RESIDENCE 81 MORNING STREET PORTLAND, MAINE	Sheet Status PERMIT SET
			Revisions 1 . 2 . 3 .	Sheet Title EXTERIOR ELEVATIONS	Project Number 16.98
			Drawn By AC/CAM	Sheet Scale 1/4" = 1'-0" UNO	A2.2
			CAD File Number COOPER 170831	Sheet No.	