


THIRD FLOOR FRAMING PLAN

1/4"=1'-0"

NOTES:

1. SUBFLOOR EL XX'-X"
2.  $\swarrow$  INDICATES SPAN ORIENTATION OF 3/4" T&G ADVANTECH FLOOR SHEATHING GLUED & NAILED.
3. H- INDICATES HEADER & JAMB. SEE SCHEDULE THIS DWG.

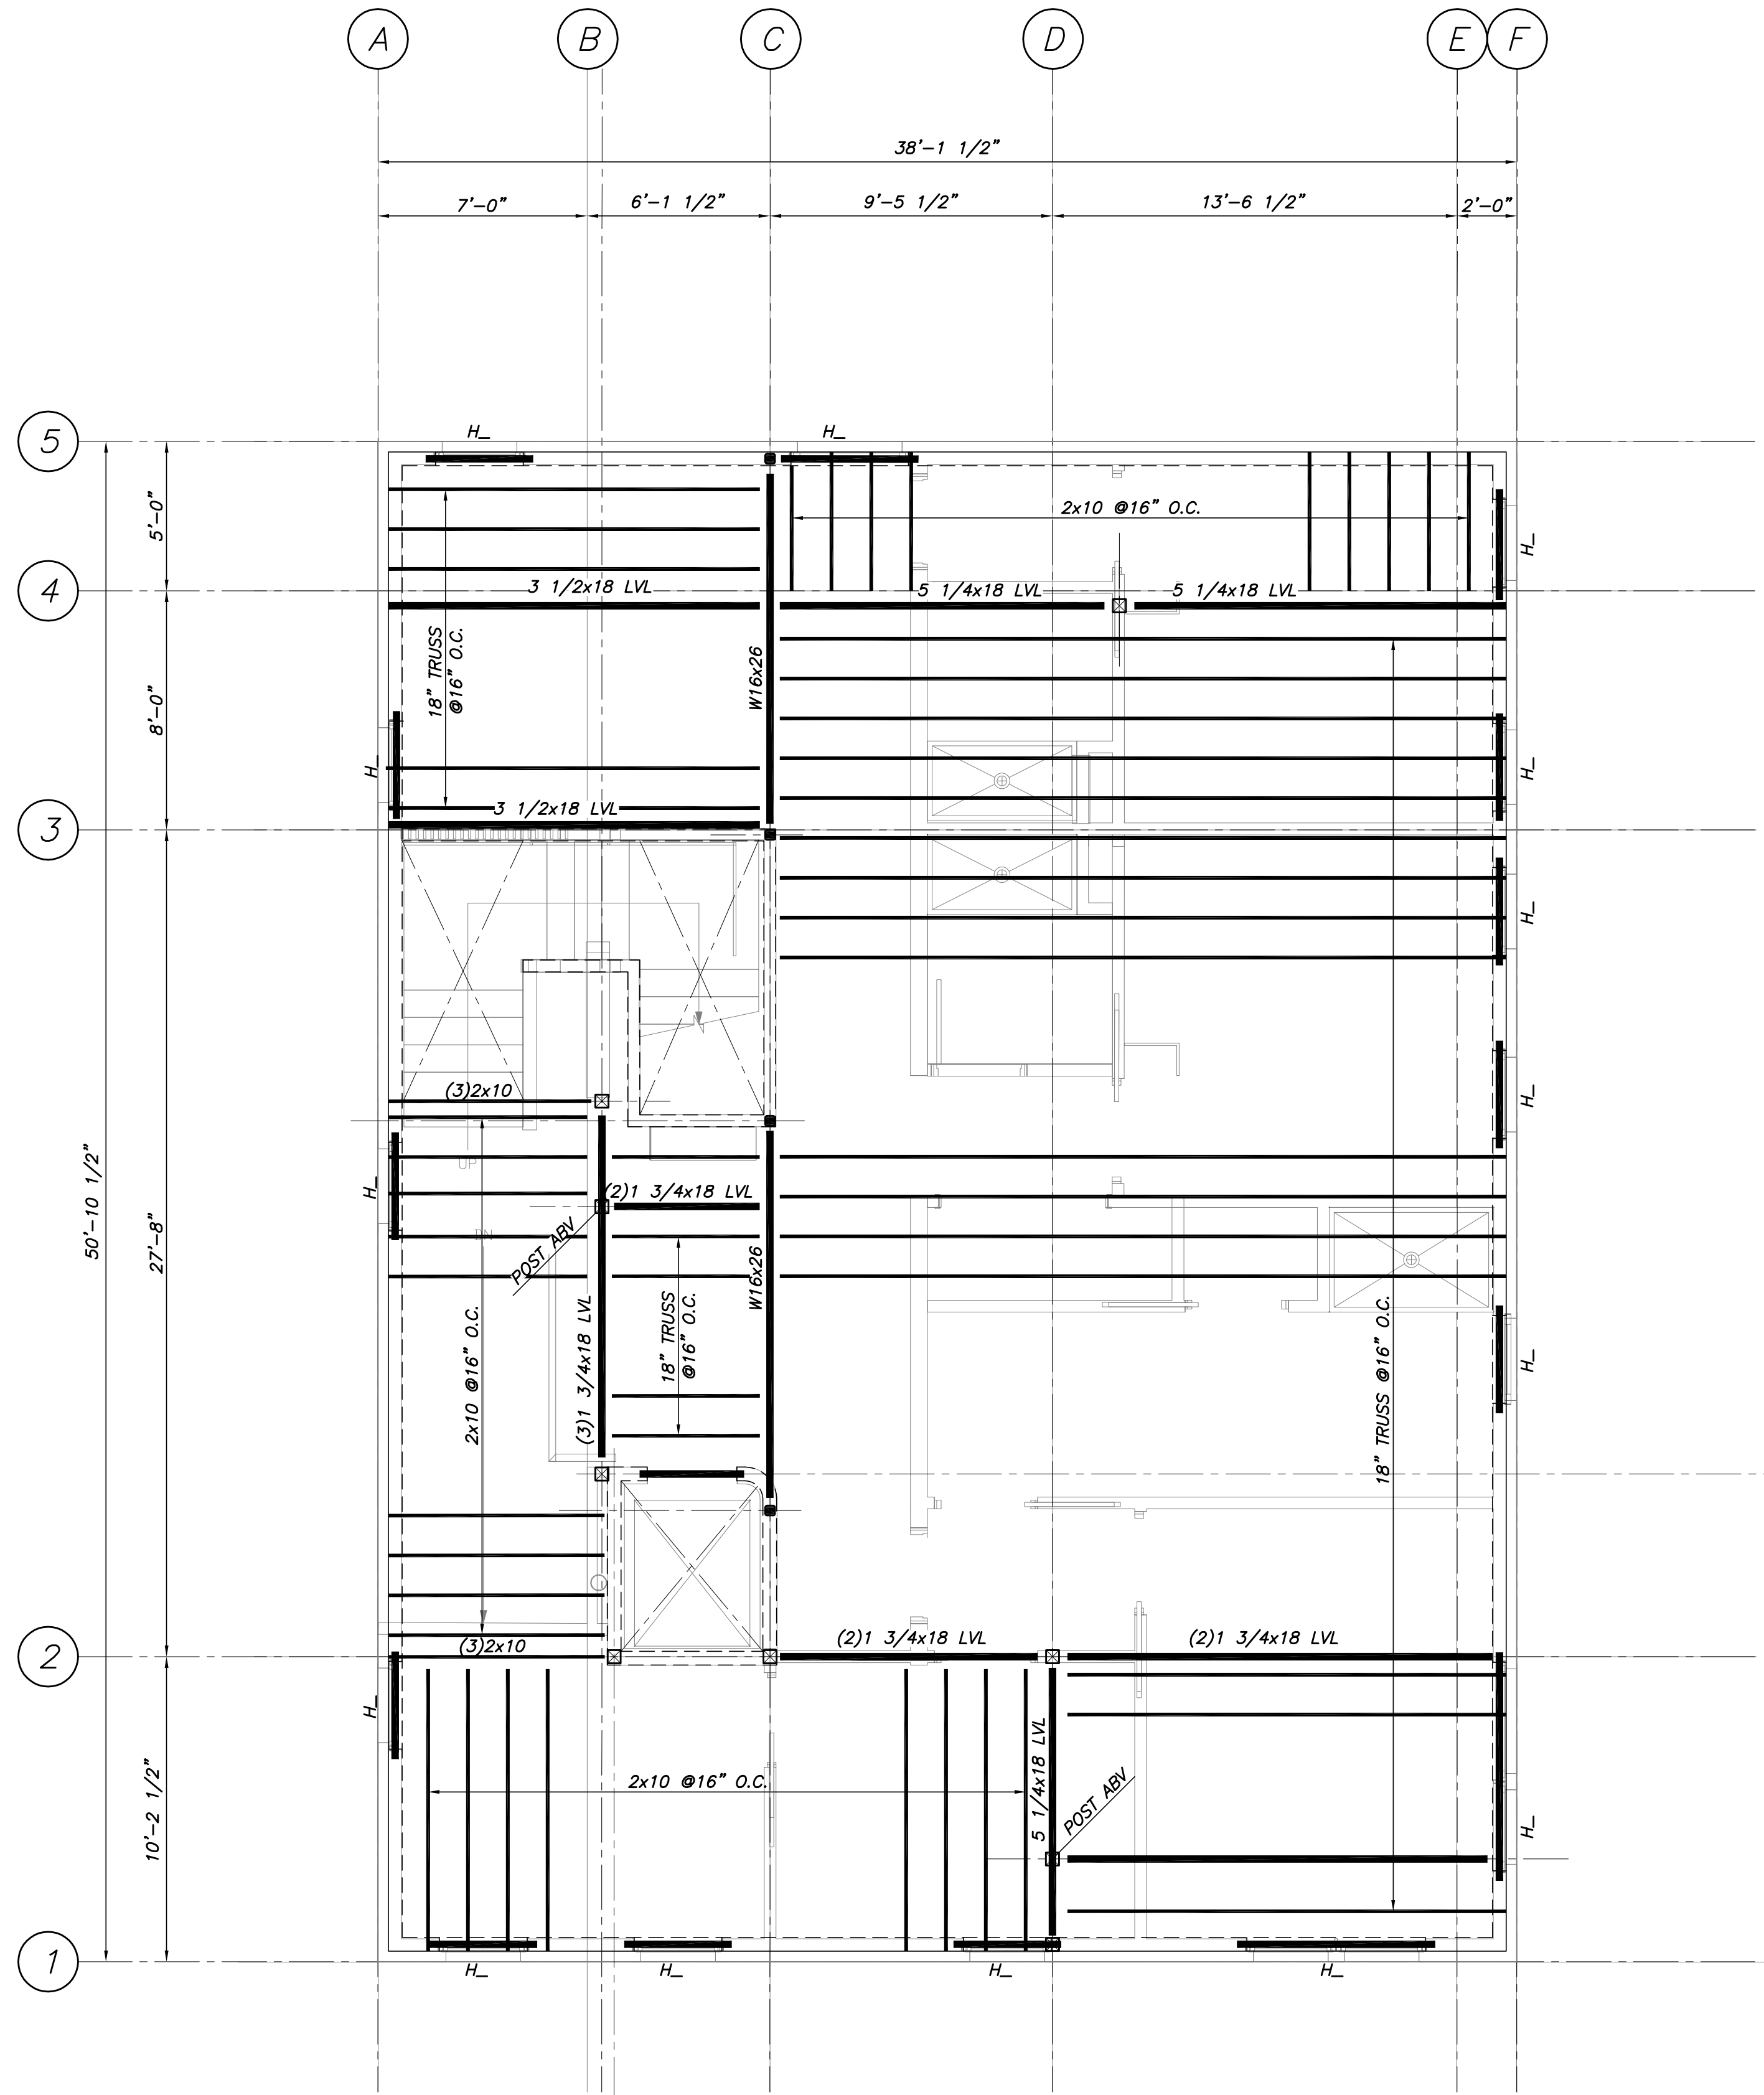

FOURTH FLOOR FRAMING PLAN

1/4"=1'-0"


NOTES:

1. SUBFLOOR EL XX'-X"
2.  $\swarrow$  INDICATES SPAN ORIENTATION OF 3/4" T&G ADVANTECH FLOOR SHEATHING GLUED & NAILED.
3. H- INDICATES HEADER & JAMB. SEE SCHEDULE THIS DWG.

NOT FOR CONSTRUCTION  
 PROGRESS SET FOR PRICING 11/09/17

THESE DWGS ARE NOT COMPLETE.  
 DESIGN IS STILL IN PROGRESS.  
 CONTRACTOR SHALL CARRY  
 APPROPRIATE CONTINGENCY.

THIS DRAWING IS AN INSTRUMENT OF SERVICE AND SHALL REMAIN THE PROPERTY OF BECKER STRUCTURAL ENGINEERS INC. IT SHALL NOT BE REPRODUCED, COPIED, LENT, OR DISPOSED OF DIRECTLY OR INDIRECTLY, NOR USED FOR ANY PURPOSE OTHER THAN FOR WHICH IT IS SPECIFICALLY FURNISHED AND MUST BE RETURNED TO BECKER STRUCTURAL ENGINEERS INC. ON COMPLETION OF WORK, IF REQUESTED.

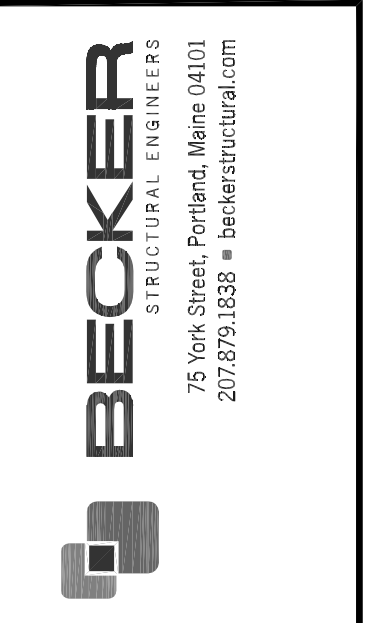

Approved For	
Issued For	
Date	
Rev. No.	

BRADY RESIDENCE  
 9 MOODY STREET  
 PORTLAND, ME 04101  
 3RD & 4TH FLOOR FRAMING PLAN

Designed	RTN	Scale	AS NOTED
Drawn	RJB	Date	11/09/17
Checked	PBB	Becker Job Number	4196

S2