


FOUNDATION PLAN
1/4"=1'-0"

NOTES:

- ALL ELEVATIONS ARE GIVEN RELATIVE TO FIRST FLOOR SLAB ON GRADE REFERENCE EL 100'-0".
- TOP OF WALL ELEVATIONS 100'-6" U.N.O.
- TOP OF SHELF ELEVATIONS 99'-6".
- C.J. INDICATES CONTRACTION JOINT. SEE TYPICAL DETAIL DWG S2.0
- BP- INDICATES STEEL BASE PLATE. SEE DETAILS DWG S3.0
- F- INDICATES CONC SPREAD FOOTING. SEE SCHEDULE THIS DWG.
- HD- INDICATES SHEARWALL HOLDDOWN. PROVIDE SIMPSON SSTB24Z 5/8" ANCHOR BOLT (SET IN FORMWORK) SEE DETAILS S3.01

FOOTING SCHEDULE		
MARK	SIZE	REINF
F3	3'-0"x3'-0"x1'-0"	3#5 E.W.B.
F4	4'-0"x4'-0"x1'-0"	4#5 E.W.B.
F5	5'-0"x5'-0"x1'-4"	6#5 E.W.B.
F6	6'-0"x6'-0"x1'-6"	8#5 E.W.B.

HEADER SCHEDULE		
MARK	SIZE	JAMB
H1	(2) 1 3/4x18 LVL FLUSH	(1)KING & (2)JACK
H2	(2) 1 3/4x16 LVL FLUSH	(1)KING & (2)JACK
H3	(2) 1 3/4x9 1/2 LVL	(1)KING & (2)JACK

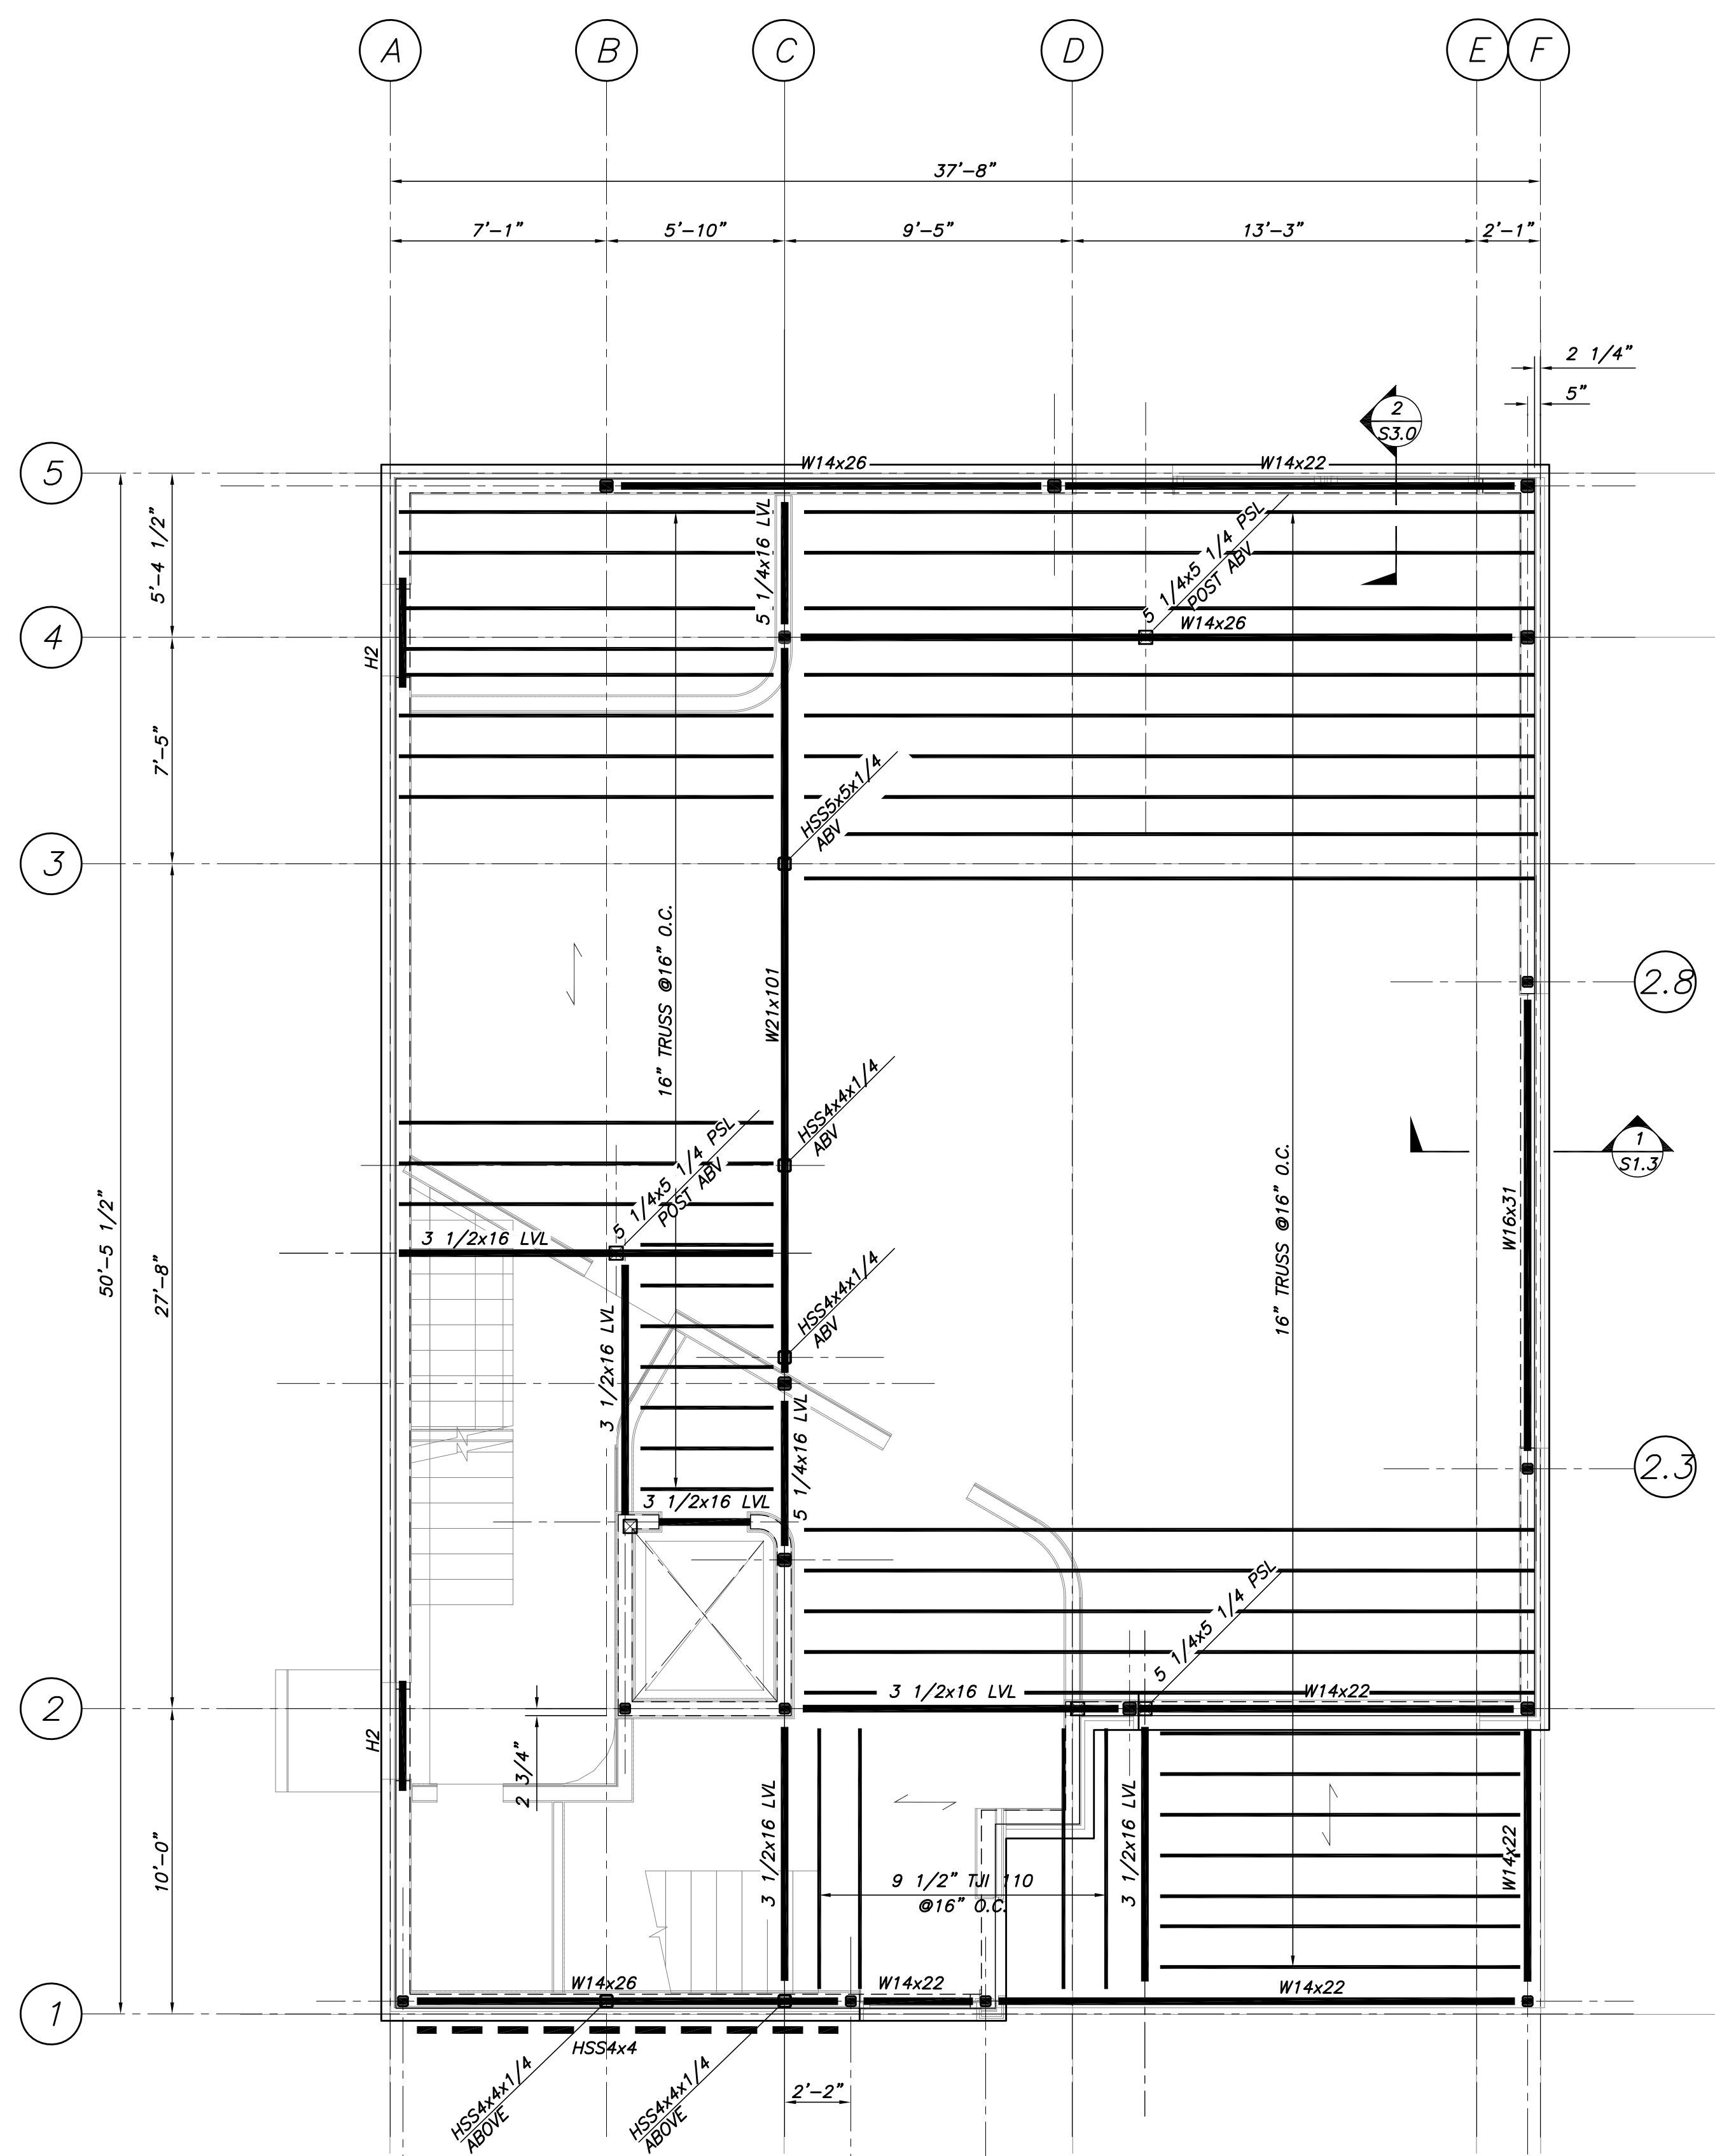

SECOND FLOOR FRAMING PLAN
1/4"=1'-0"

NOTES:

- SUBFLOOR EL 110'-6 1/2"
- INDICATES SPAN ORIENTATION OF 3/4" T&G ADVANTECH FLOOR SHEATHING GLUED & NAILED.
- H- INDICATES HEADER & JAMB. SEE SCHEDULE THIS DWG.

NOT FOR CONSTRUCTION
100% DD SET
01/08/18

THESE DWGS ARE NOT COMPLETE.
DESIGN IS STILL IN PROGRESS.
CONTRACTOR SHALL CARRY
APPROPRIATE CONTINGENCY.

Rev No	Date	Issued For	Appr'd

BRADY RESIDENCE
9 MOODY STREET
PORTLAND, ME 04101
FOUNDATION & 2ND FLR FRAMING PLAN

Designed	Scale
RTN	AS NOTED
Drawn	Date
RJB	1/8/18
Checked	Becker Job Number
PBB	4196

S1.1

THIS DRAWING IS AN INSTRUMENT OF SERVICE AND SHALL REMAIN THE PROPERTY OF BECKER STRUCTURAL ENGINEERS INC. IT SHALL NOT BE REPRODUCED, COPIED, LENT, OR DISPOSED OF DIRECTLY OR INDIRECTLY, NOR USED FOR ANY PURPOSE OTHER THAN FOR WHICH IT IS SPECIFICALLY FURNISHED AND MUST BE RETURNED TO BECKER STRUCTURAL ENGINEERS INC. ON COMPLETION OF WORK, IF REQUESTED.