


**THIRD FLOOR FRAMING PLAN**  
1/4"=1'-0"

- NOTES:**
- SUBFLOOR EL 121'-3"
  - INDICATES SPAN ORIENTATION OF 3/4" T&G ADVANTECH FLOOR SHEATHING GLUED & NAILED.
  - H- INDICATES HEADER & JAMB. SEE SCHEDULE THIS DWG.

HEADER SCHEDULE		
MARK	SIZE	JAMB
H1	(2) 1 3/4x18 LVL FLUSH	(1) KING & (2) JACK
H2	(2) 1 3/4x16 LVL FLUSH	(1) KING & (2) JACK
H3	(2) 1 3/4x9 1/2 LVL	(1) KING & (2) JACK

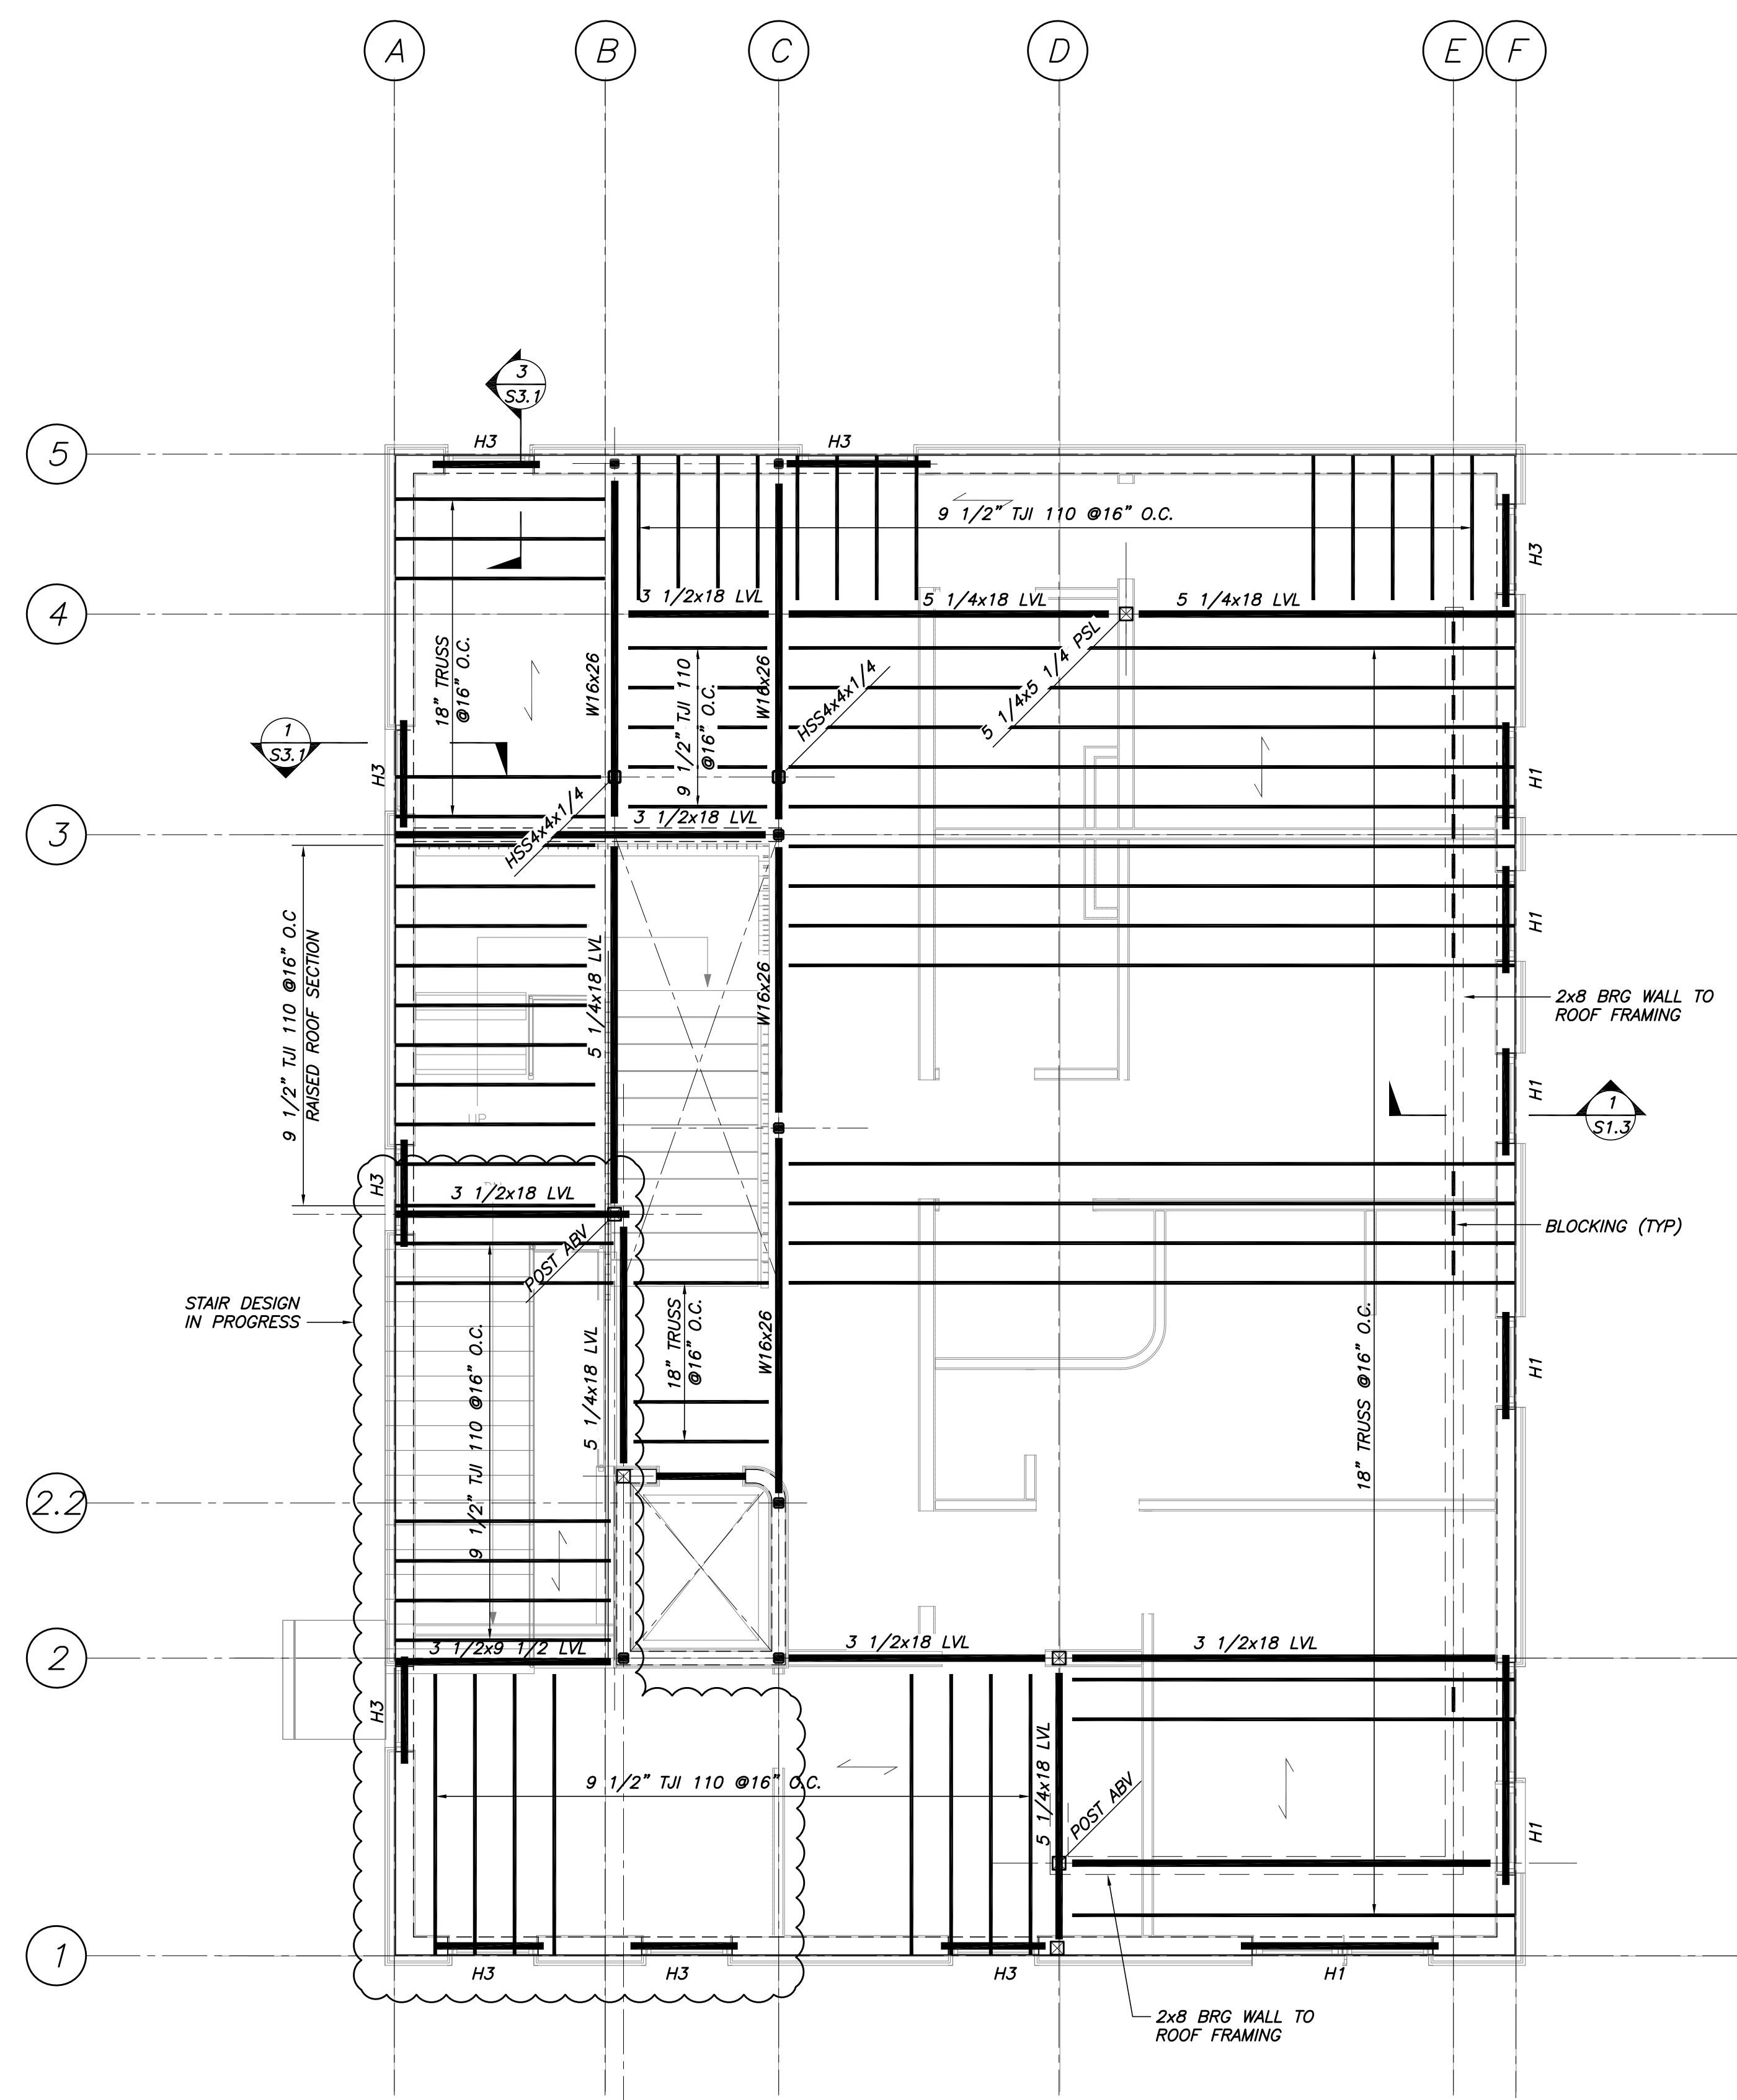

**FOURTH FLOOR FRAMING PLAN**  
1/4"=1'-0"

- NOTES:**
- SUBFLOOR EL 132'-7"
  - INDICATES SPAN ORIENTATION OF 3/4" T&G ADVANTECH FLOOR SHEATHING GLUED & NAILED.
  - H- INDICATES HEADER & JAMB. SEE SCHEDULE THIS DWG.

NOT FOR CONSTRUCTION  
100% DD SET  
01/08/18

THESE DWGS ARE NOT COMPLETE.  
DESIGN IS STILL IN PROGRESS.  
CONTRACTOR SHALL CARRY  
APPROPRIATE CONTINGENCY.

Approved	
Issued For	
Date	
Rev No	

BRADY RESIDENCE  
9 MOODY STREET  
PORTLAND, ME 04101  
3RD & 4TH FLOOR FRAMING PLAN

Designed	RTN	Scale	AS NOTED
Drawn	RJB	Date	1/8/18
Checked	PBB	Becker Job Number	4196

S1.2

THIS DRAWING IS AN INSTRUMENT OF SERVICE AND SHALL REMAIN THE PROPERTY OF BECKER STRUCTURAL ENGINEERS INC. IT SHALL NOT BE REPRODUCED, COPIED, LENT, OR DISPOSED OF DIRECTLY OR INDIRECTLY, NOR USED FOR ANY PURPOSE OTHER THAN FOR WHICH IT IS SPECIFICALLY FURNISHED AND MUST BE RETURNED TO BECKER STRUCTURAL ENGINEERS INC. ON COMPLETION OF WORK, IF REQUESTED.