

ROOF FRAMING PLAN


1/4"=1'-0"

NOTES:

1. TOP OF ROOF SHGT EL 144'-11"
2. INDICATES SPAN ORIENTATION OF 3/4" T&G ADVANTECH SHEATHING GLUED AND NAILED.
3. H- INDICATES HEADER & JAMB. SEE SCHEDULE THIS DWG.

HEADER SCHEDULE

MARK	SIZE	JAMB
H1	(2) 1 3/4x18 LVL FLUSH	(1) KING & (2) JACK
H2	(2) 1 3/4x16 LVL FLUSH	(1) KING & (2) JACK
H3	(2) 1 3/4x9 1/2 LVL	(1) KING & (2) JACK

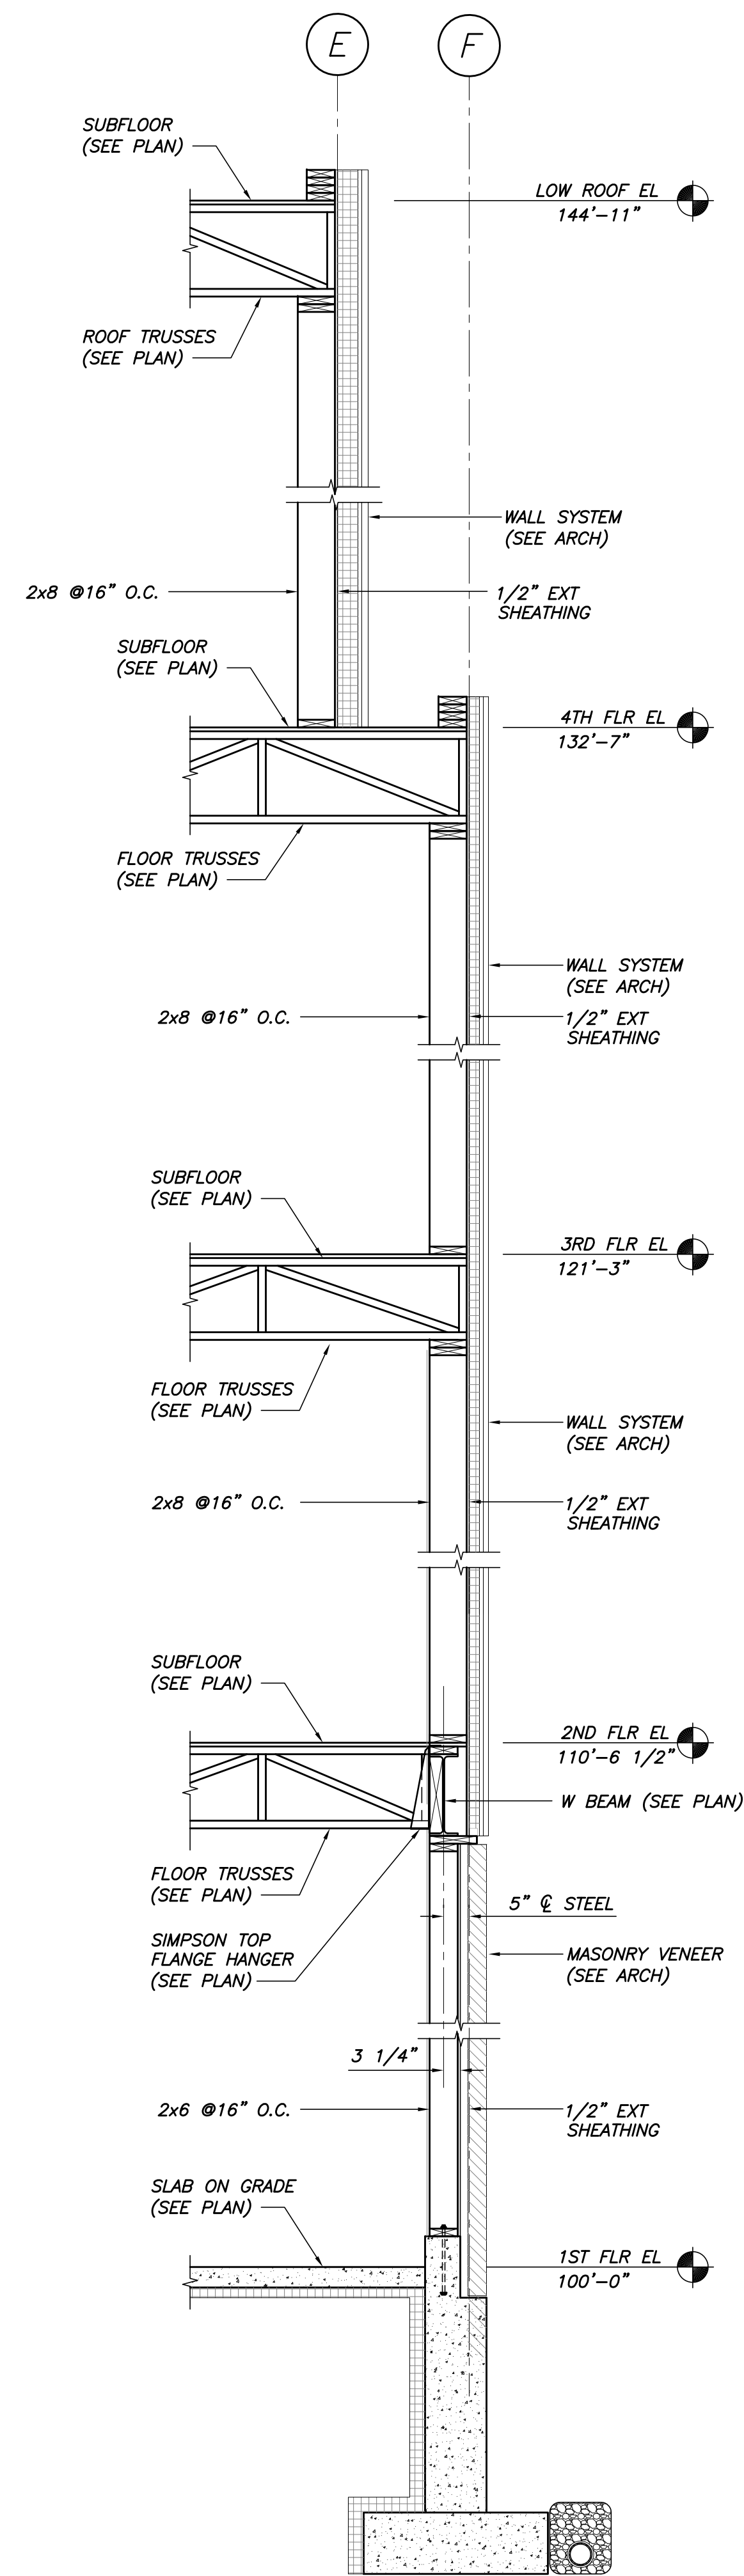

SECTION

1/2"=1'-0"

S1.1, S1.2 & S1.3

NOT FOR CONSTRUCTION
 100% DD SET
 01/08/18

THESE DWGS ARE NOT COMPLETE.
 DESIGN IS STILL IN PROGRESS.
 CONTRACTOR SHALL CARRY
 APPROPRIATE CONTINGENCY.

THIS DRAWING IS AN INSTRUMENT OF SERVICE AND SHALL REMAIN THE PROPERTY OF BECKER STRUCTURAL ENGINEERS INC. IT SHALL NOT BE REPRODUCED, COPIED, LENT OR DISPOSED OF DIRECTLY OR INDIRECTLY NOR USED FOR ANY PURPOSE OTHER THAN FOR WHICH IT IS SPECIFICALLY FURNISHED AND MUST BE RETURNED TO BECKER STRUCTURAL ENGINEERS INC. ON COMPLETION OF WORK, IF REQUESTED.

Approved	
Issued For	
Date	
Rev. No	

BRADY RESIDENCE
 9 MOODY STREET
 PORTLAND, ME 04101

ROOF FRAMING PLAN & SECTIONS

Designed	RTN	Scale	AS NOTED
Drawn	RJB	Date	1/8/18
Checked	PBB	Becker Job Number	4196

S1.3