




3 WALL SECTION AT 4TH FLOOR POP-UP  
SCALE: 1" = 1'-0"

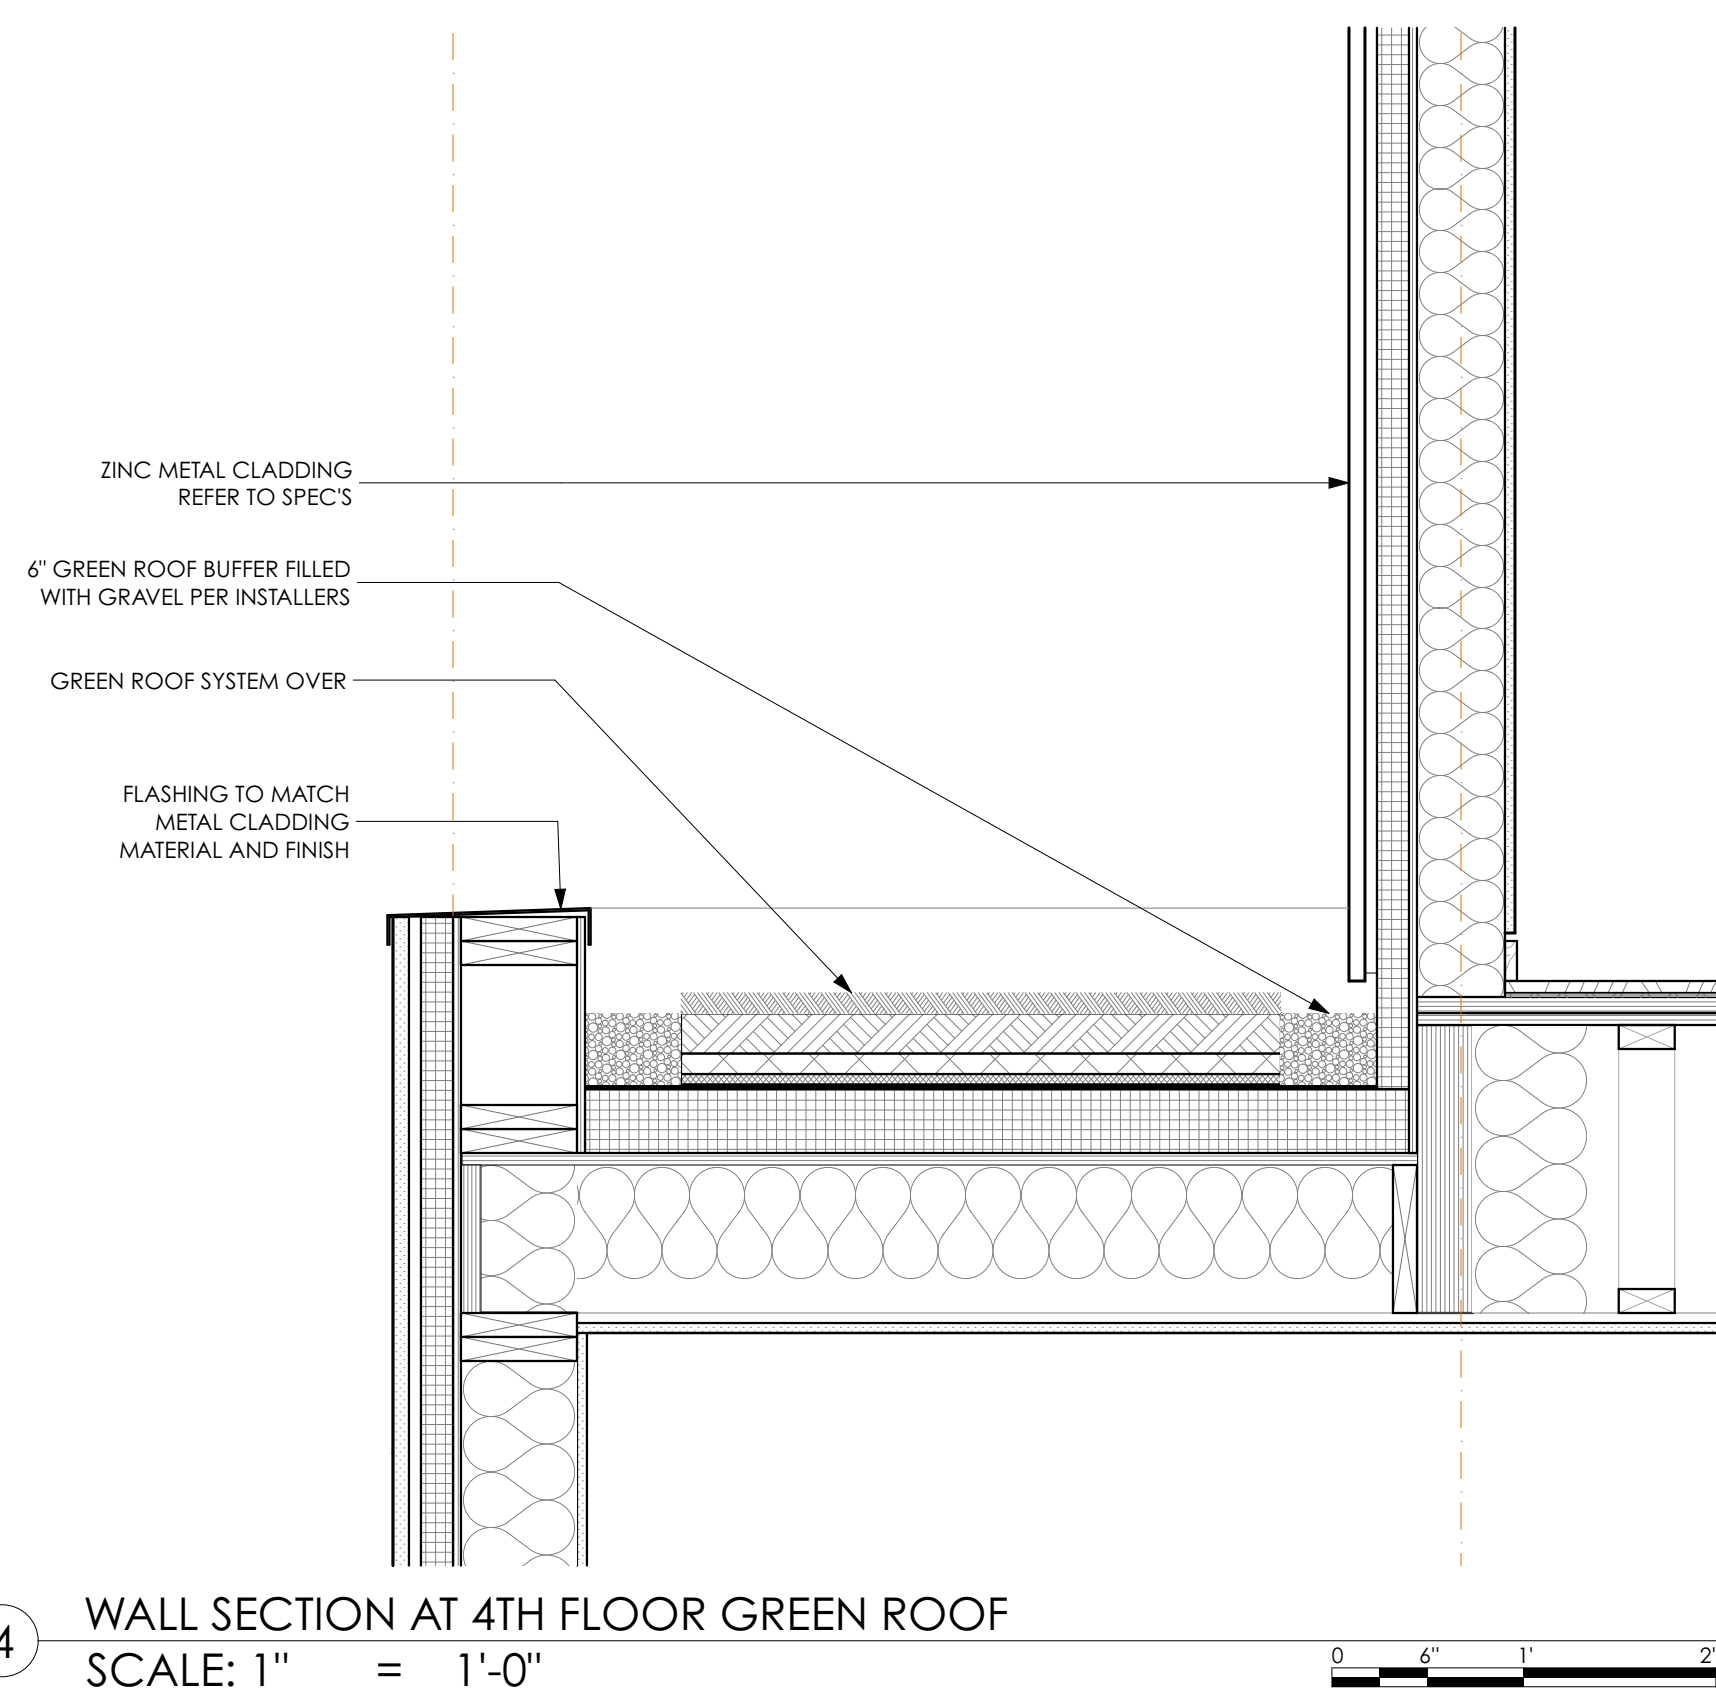

4 WALL SECTION AT 4TH FLOOR GREEN ROOF  
SCALE: 1" = 1'-0"

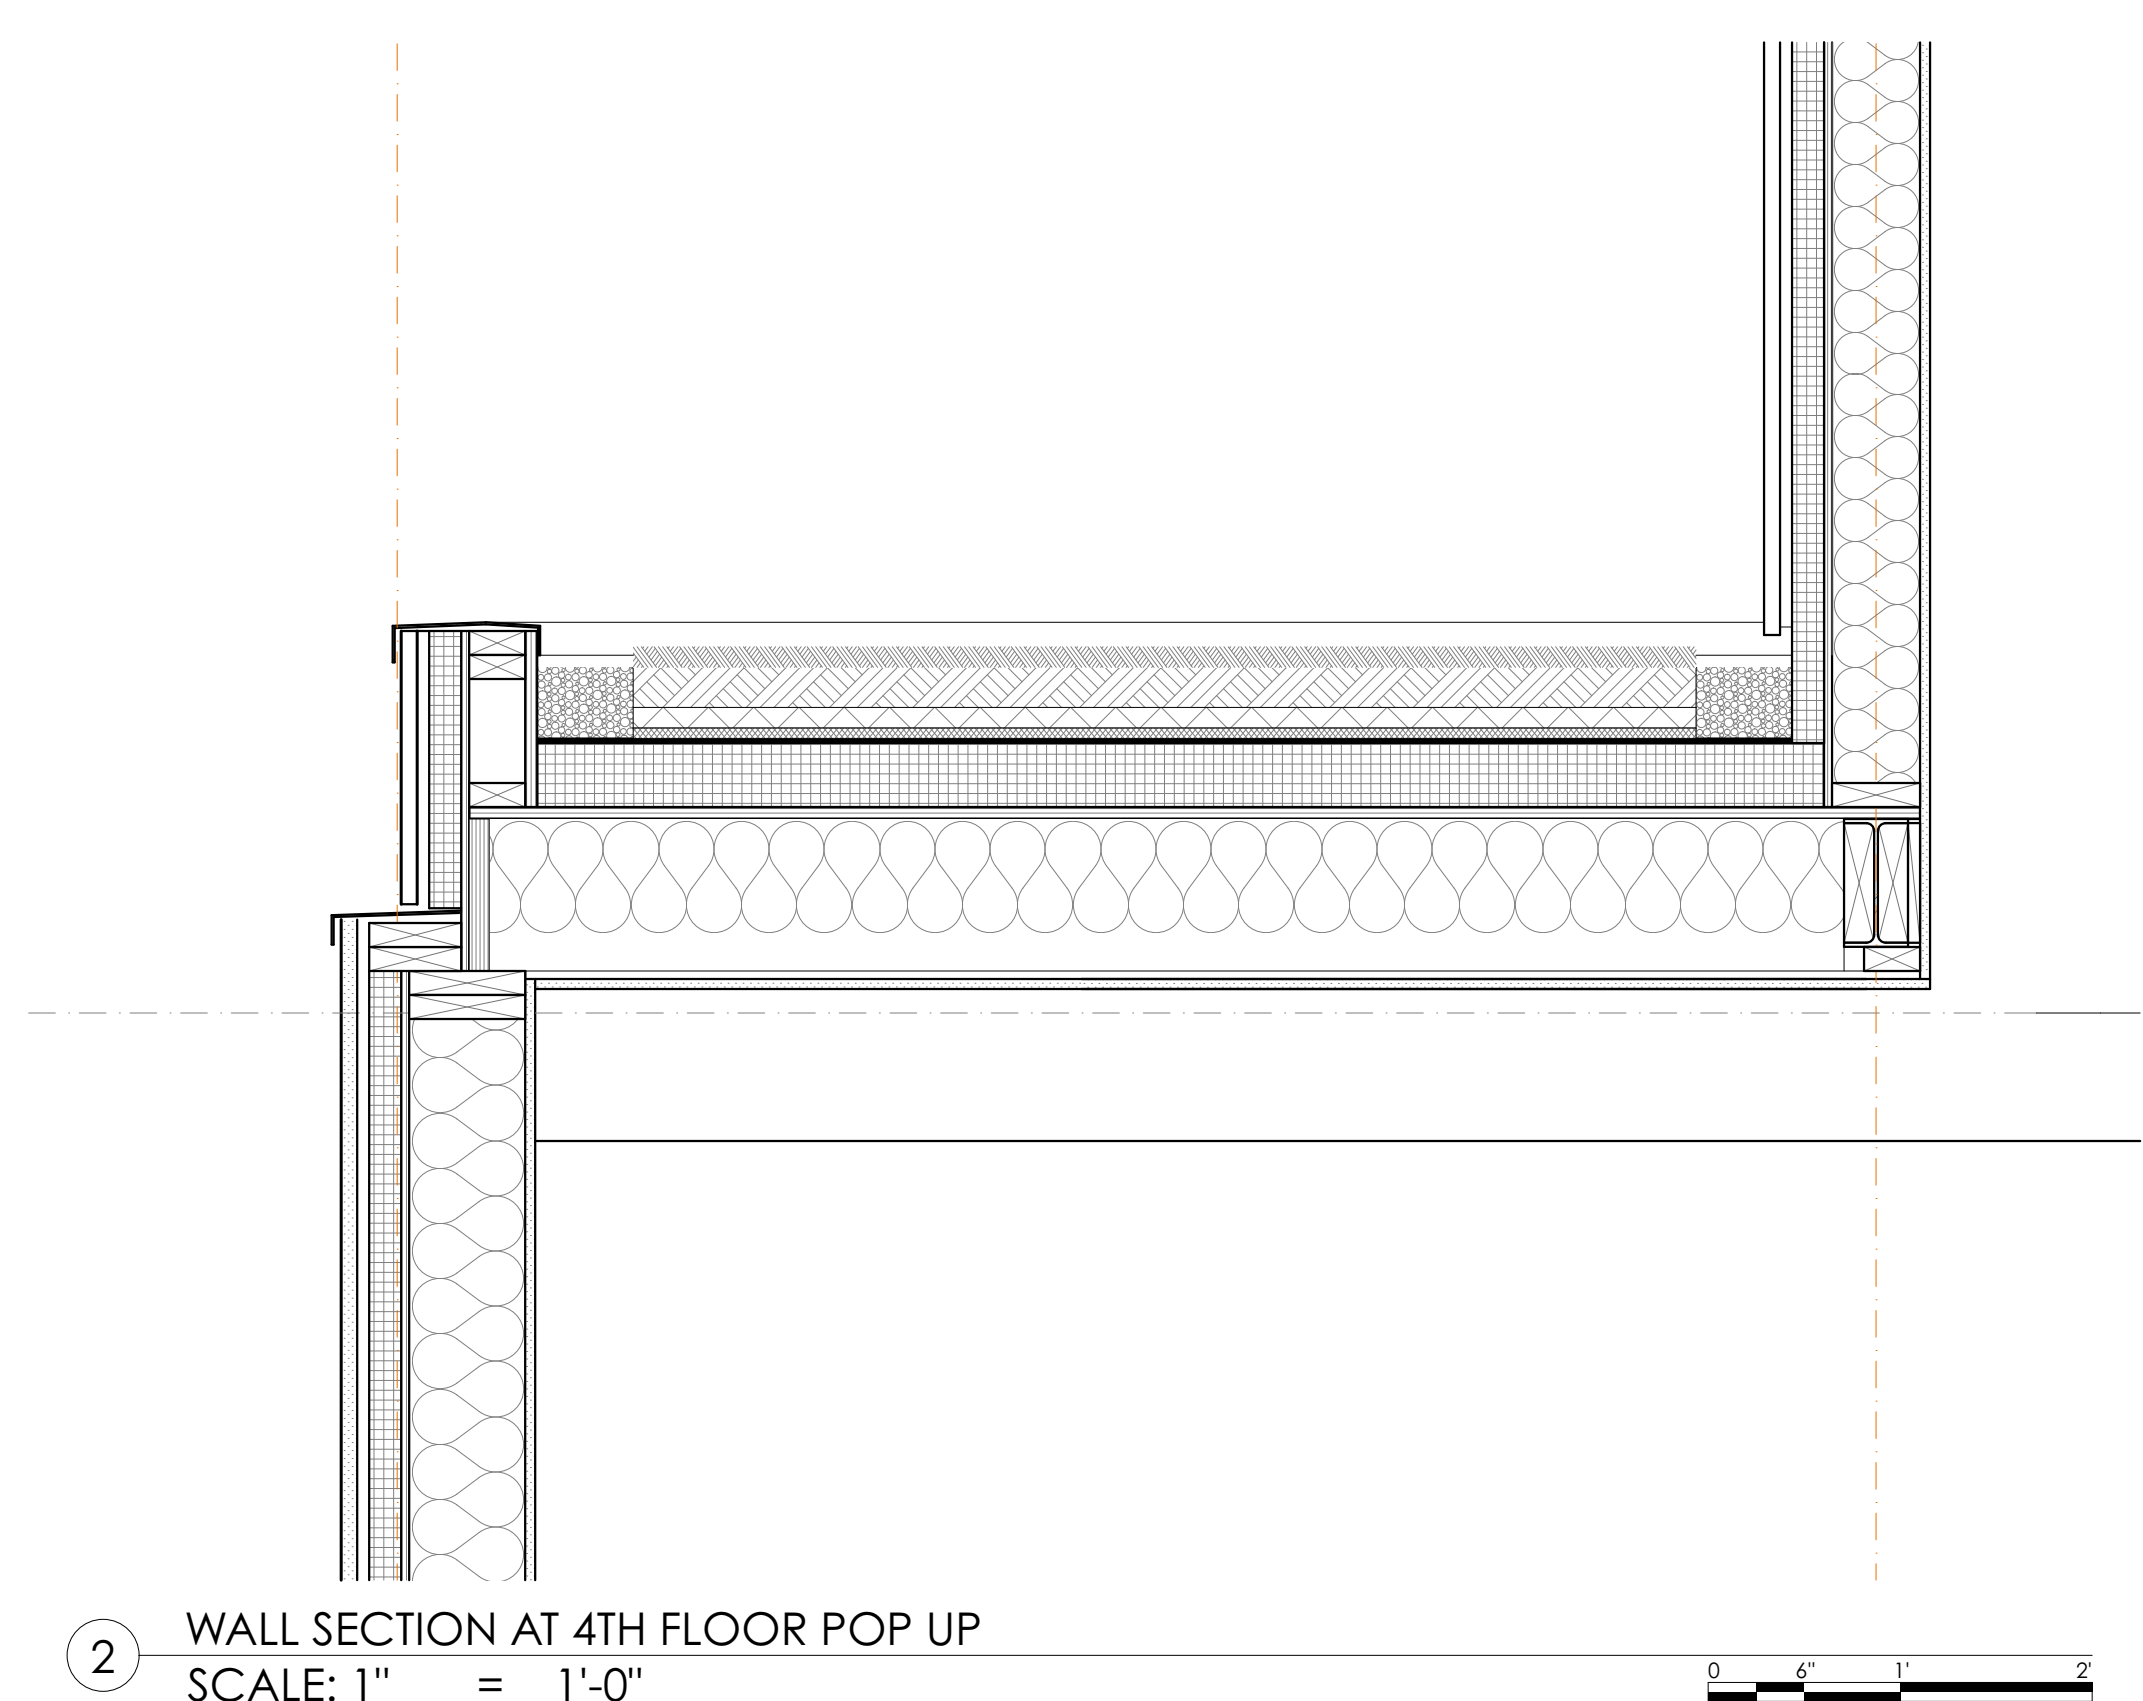

2 WALL SECTION AT 4TH FLOOR POP UP  
SCALE: 1" = 1'-0"

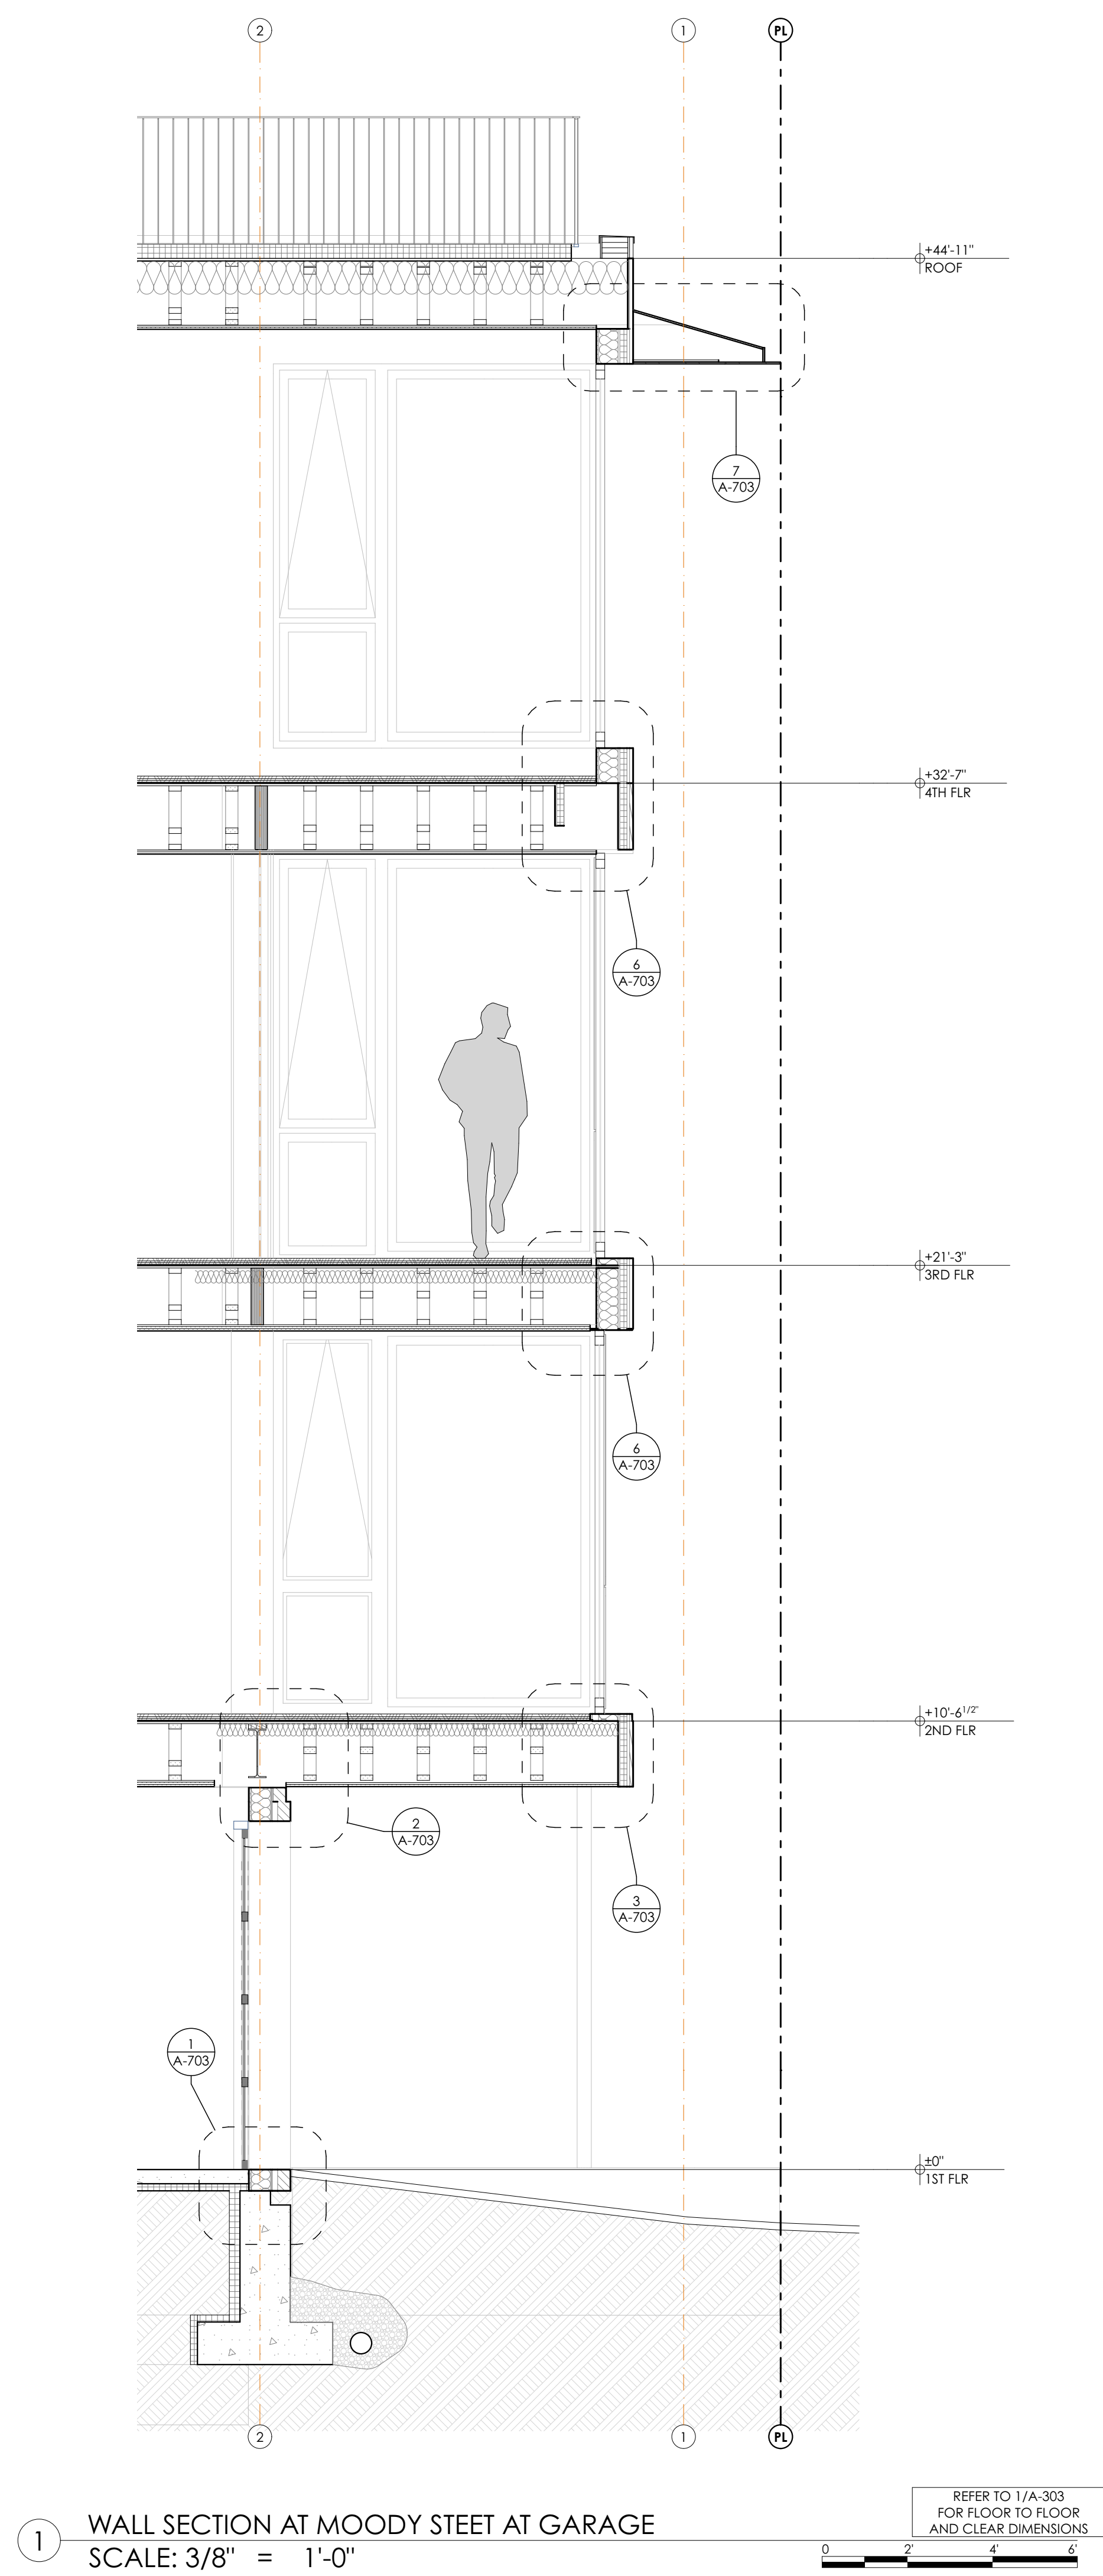

1 WALL SECTION AT MOODY STEET AT GARAGE  
SCALE: 3/8" = 1'-0"

REFER TO 1/A-303  
FOR FLOOR TO FLOOR  
AND CLEAR DIMENSIONS

**PRELIMINARY**  
NOT FOR CONSTRUCTION

WALL SECTIONS

**Brady Residence**  
Jim and Julia Brady  
9 Moody Street Portland ME 04101

**A-304**

ARCHITECT  
DRAFTSPERSON:  
PJ/JJ/JA  
3/7/18  
PROJECT STATUS:  
90% CD'S

CONSULTANT:

SUBMISSIONS:

ISSUE	DATE	DESCRIPTION
001	12.01.2017	CITY REVIEW
002	03.07.2018	REVISOR PER CITY REVIEW COMMENTS

ISSUE NUMBER  
CHANGE NUMBER  
DATE

CHANGES THIS ISSUE