




BIM Server: bimservr.cjlab.me - BIM Server 21/9 Moody Street/9 Moody Street_02152018

 


9 SECONDARY GARAGE DOOR HEAD SECTION DETAIL
SCALE: 1 1/2" = 1'-0"

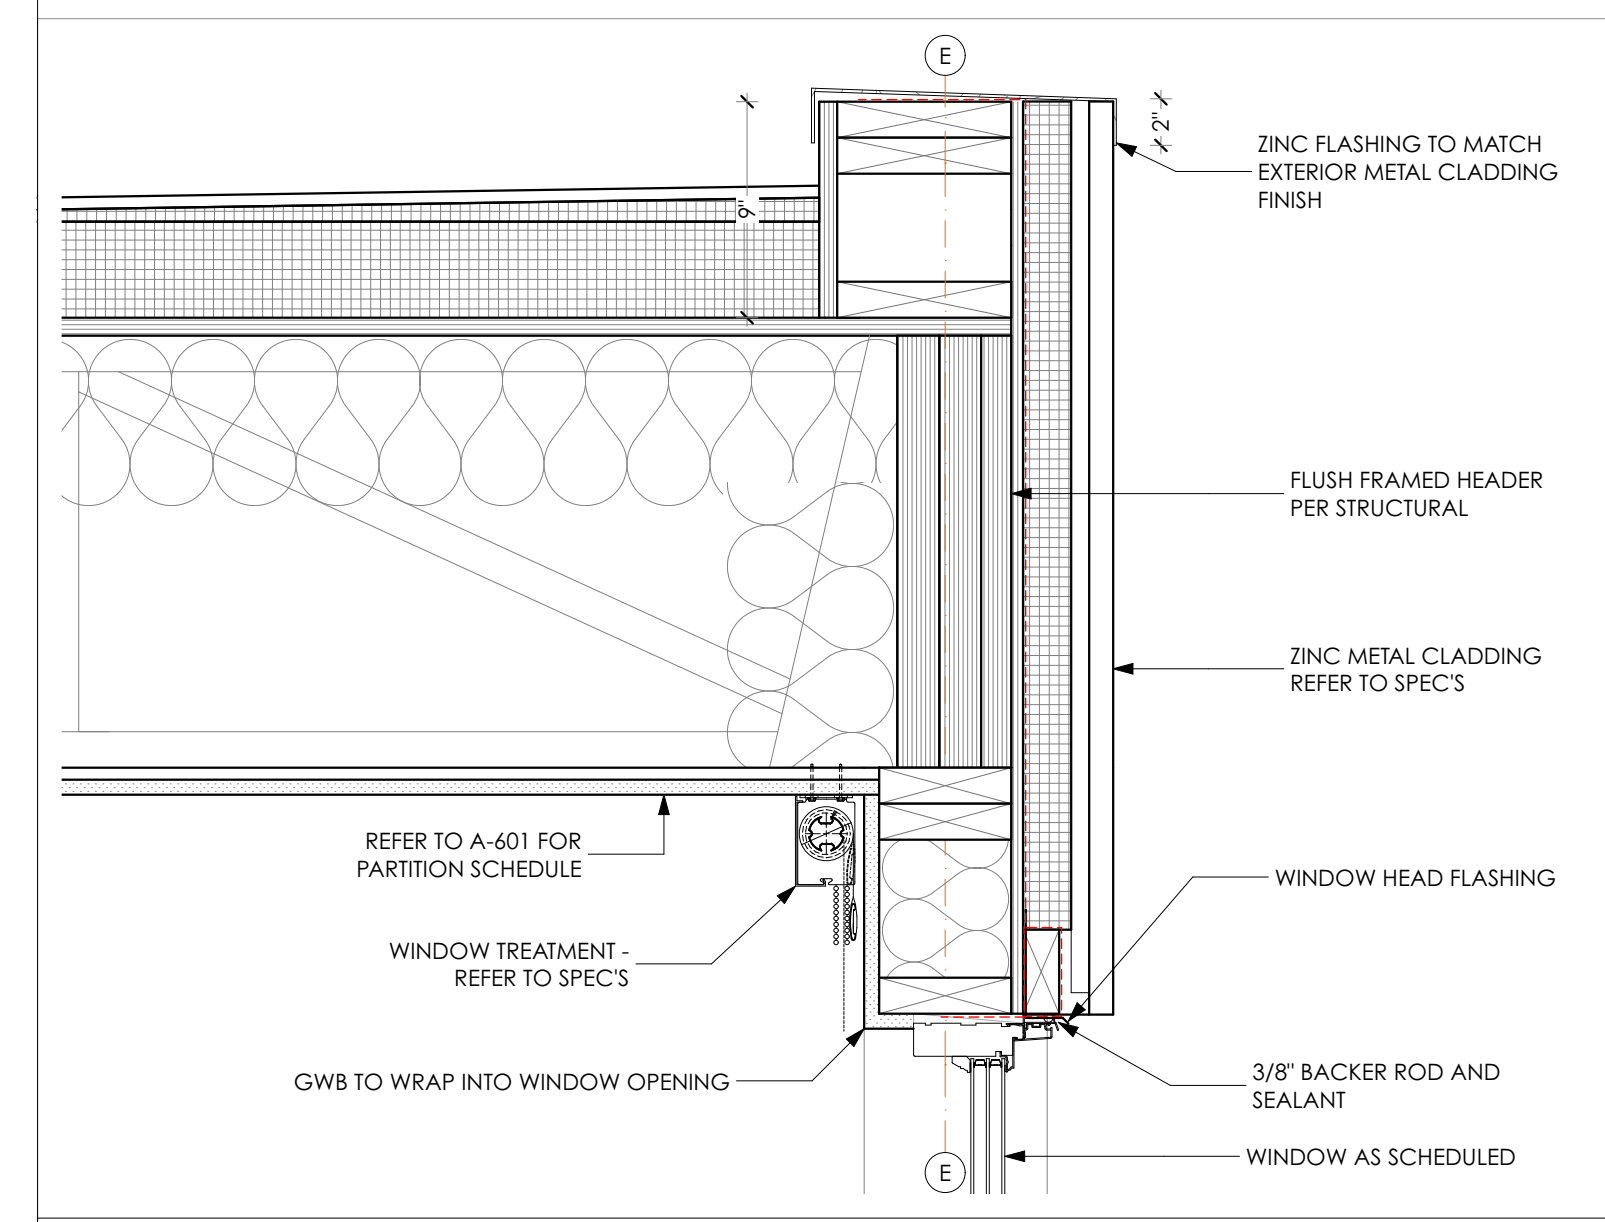


11 EXTERIOR WALL SECTION AT 4TH FLOOR
SCALE: 1 1/2" = 1'-0"

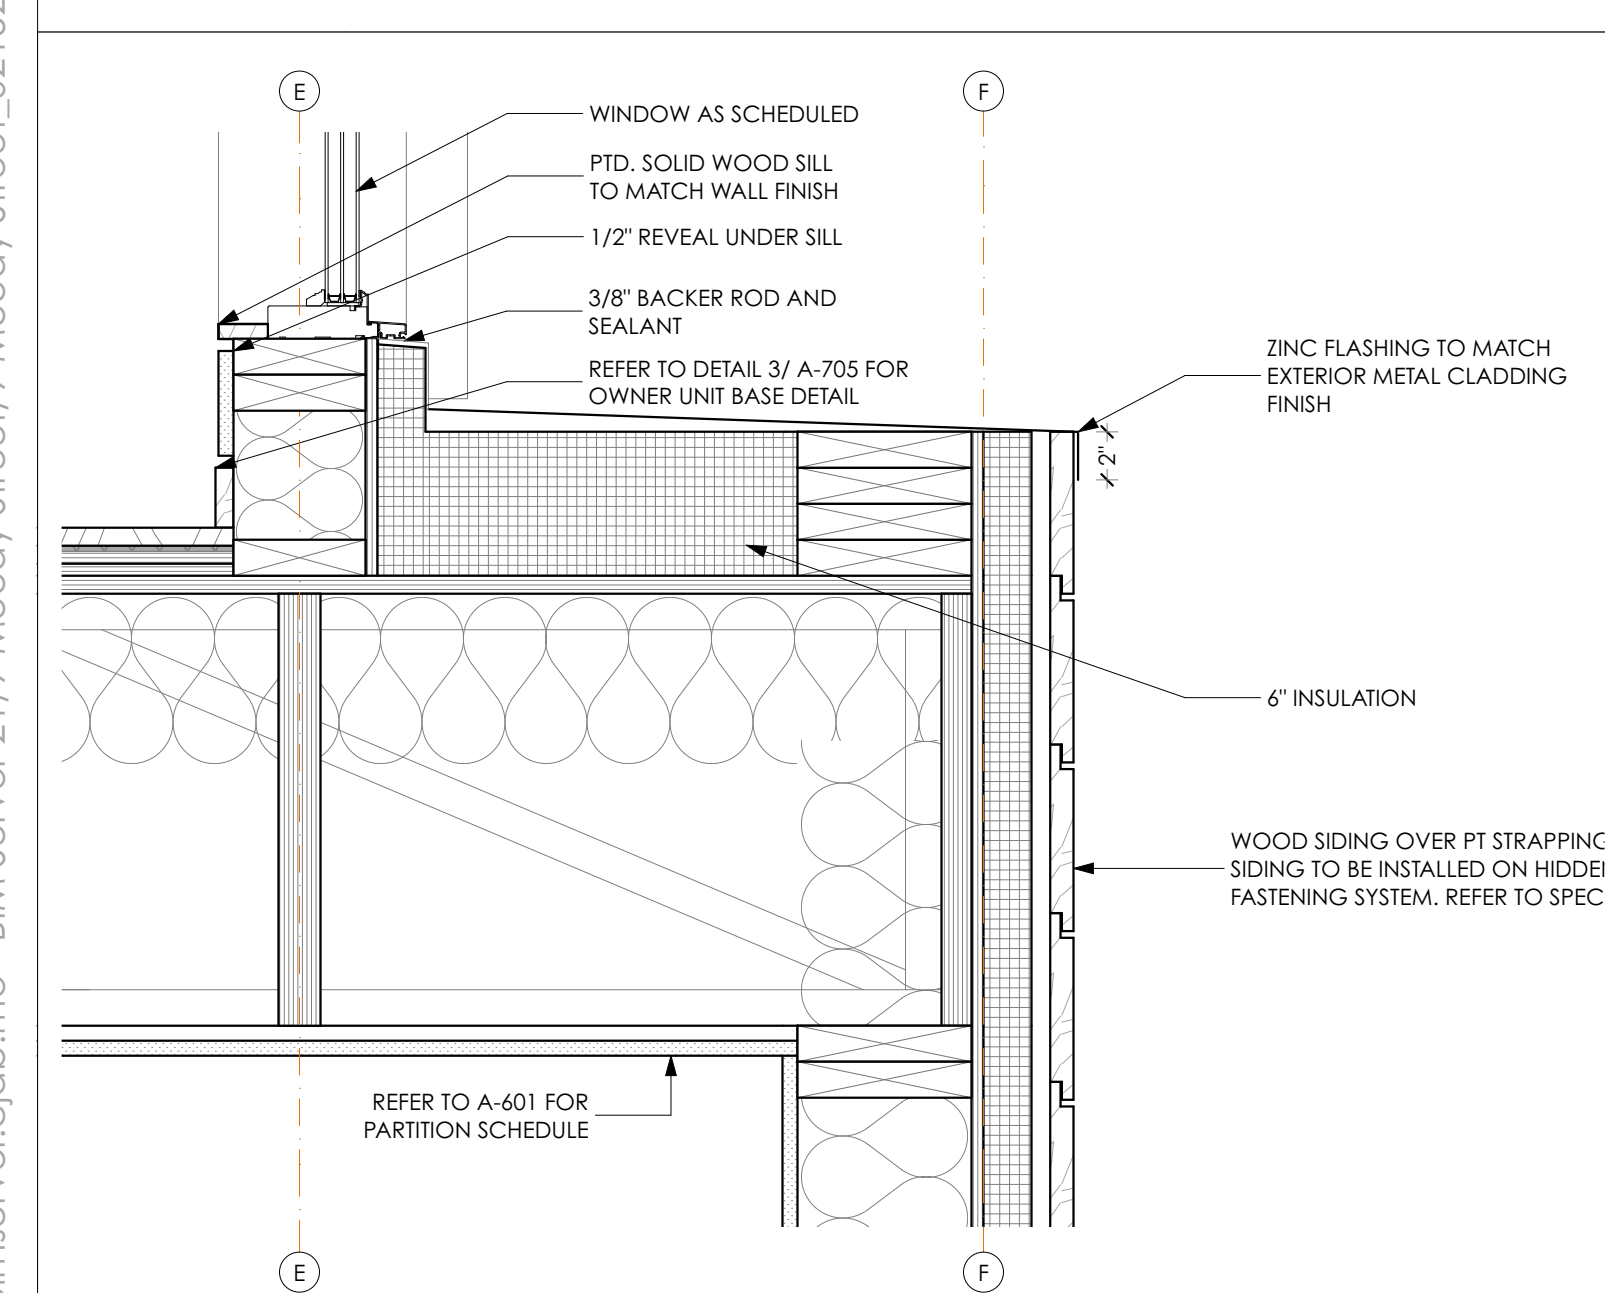


10 EXTERIOR WALL SECTION AT 4TH FLOOR
SCALE: 1 1/2" = 1'-0"

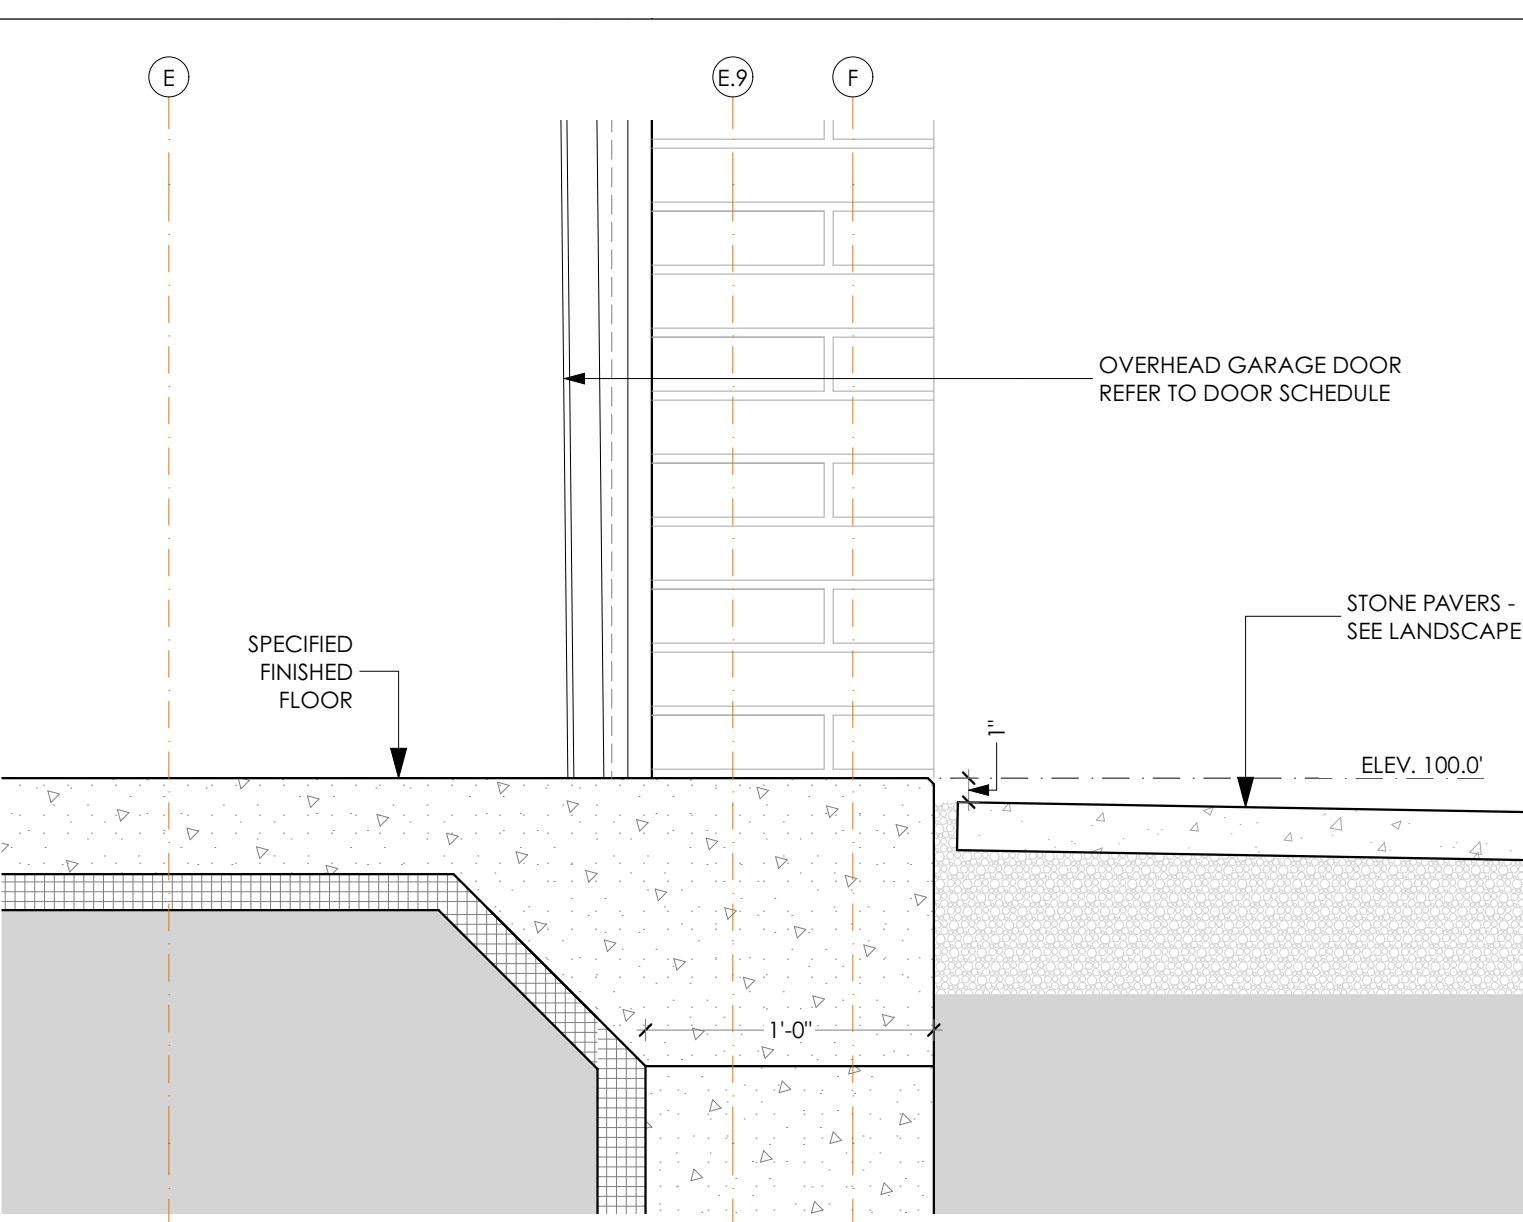


8 SECONDARY GARAGE DOOR SILL SECTION DETAIL
SCALE: 1 1/2" = 1'-0"

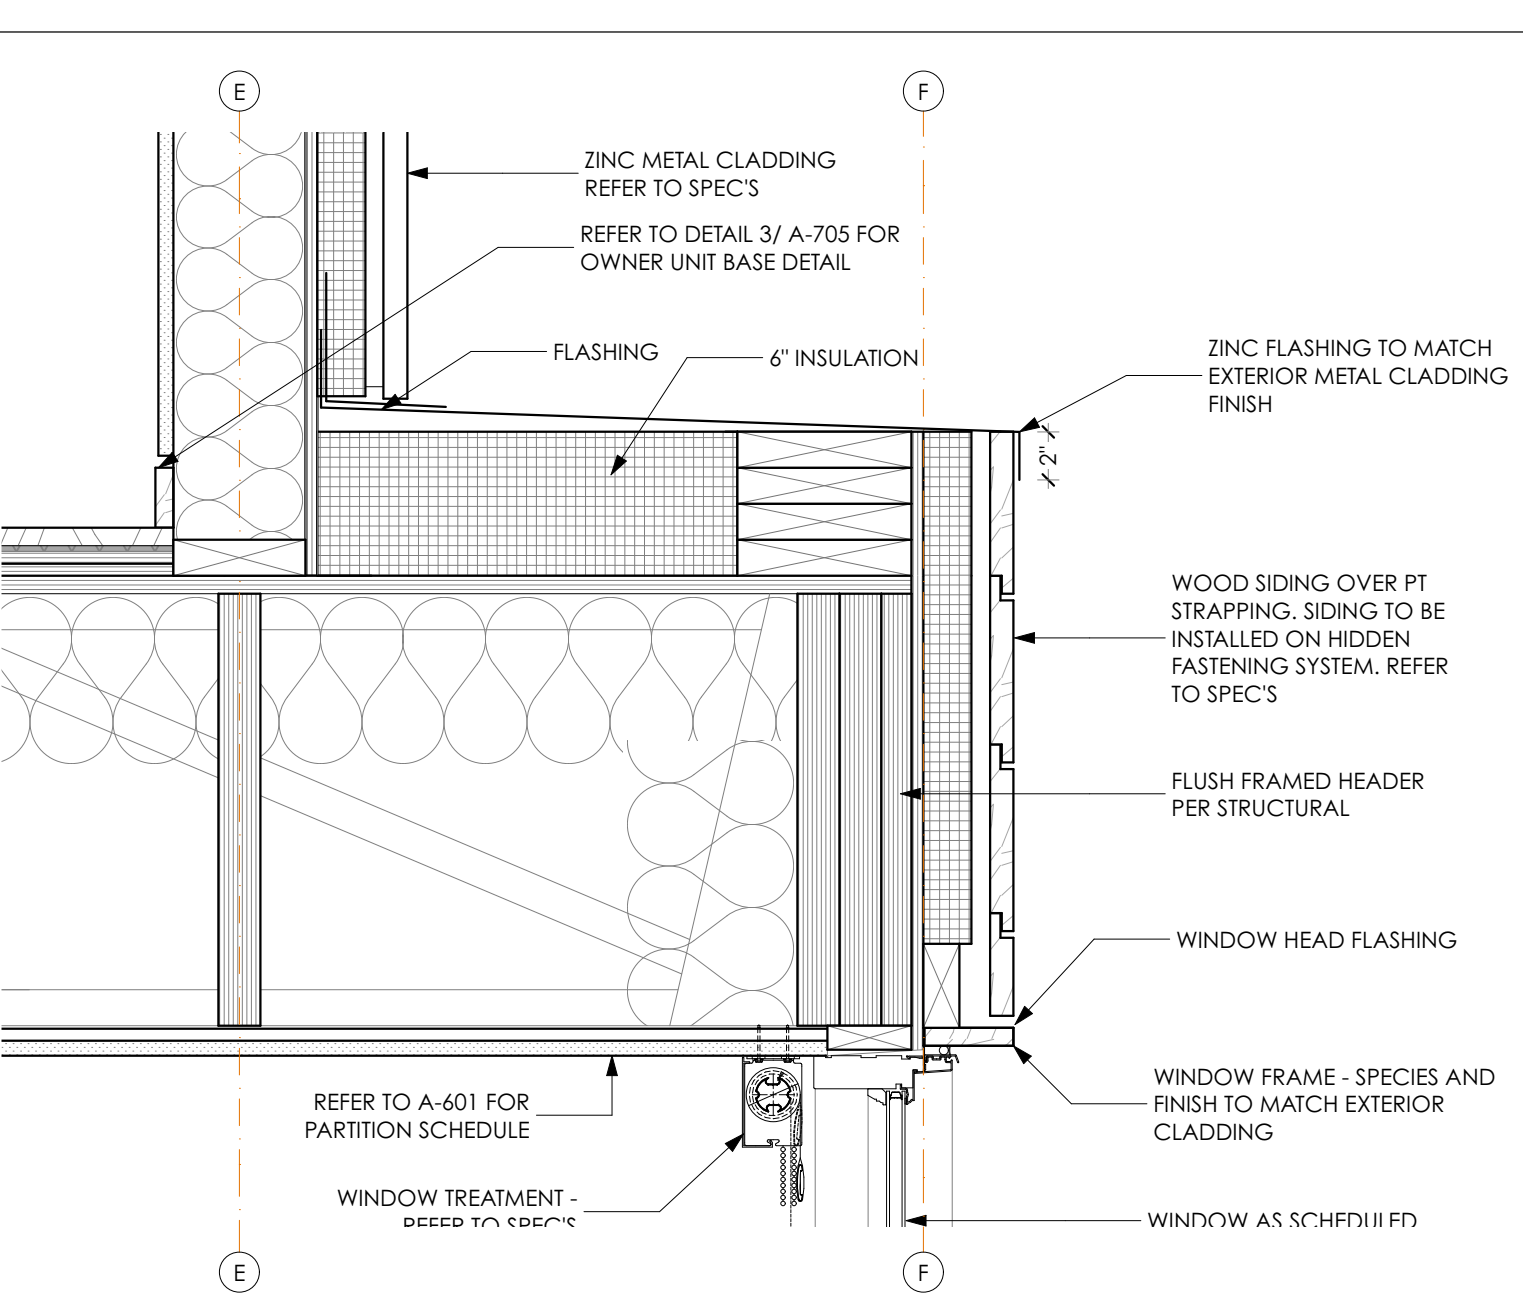


7 EXTERIOR WALL SECTION AT 4TH FLOOR
SCALE: 1 1/2" = 1'-0"

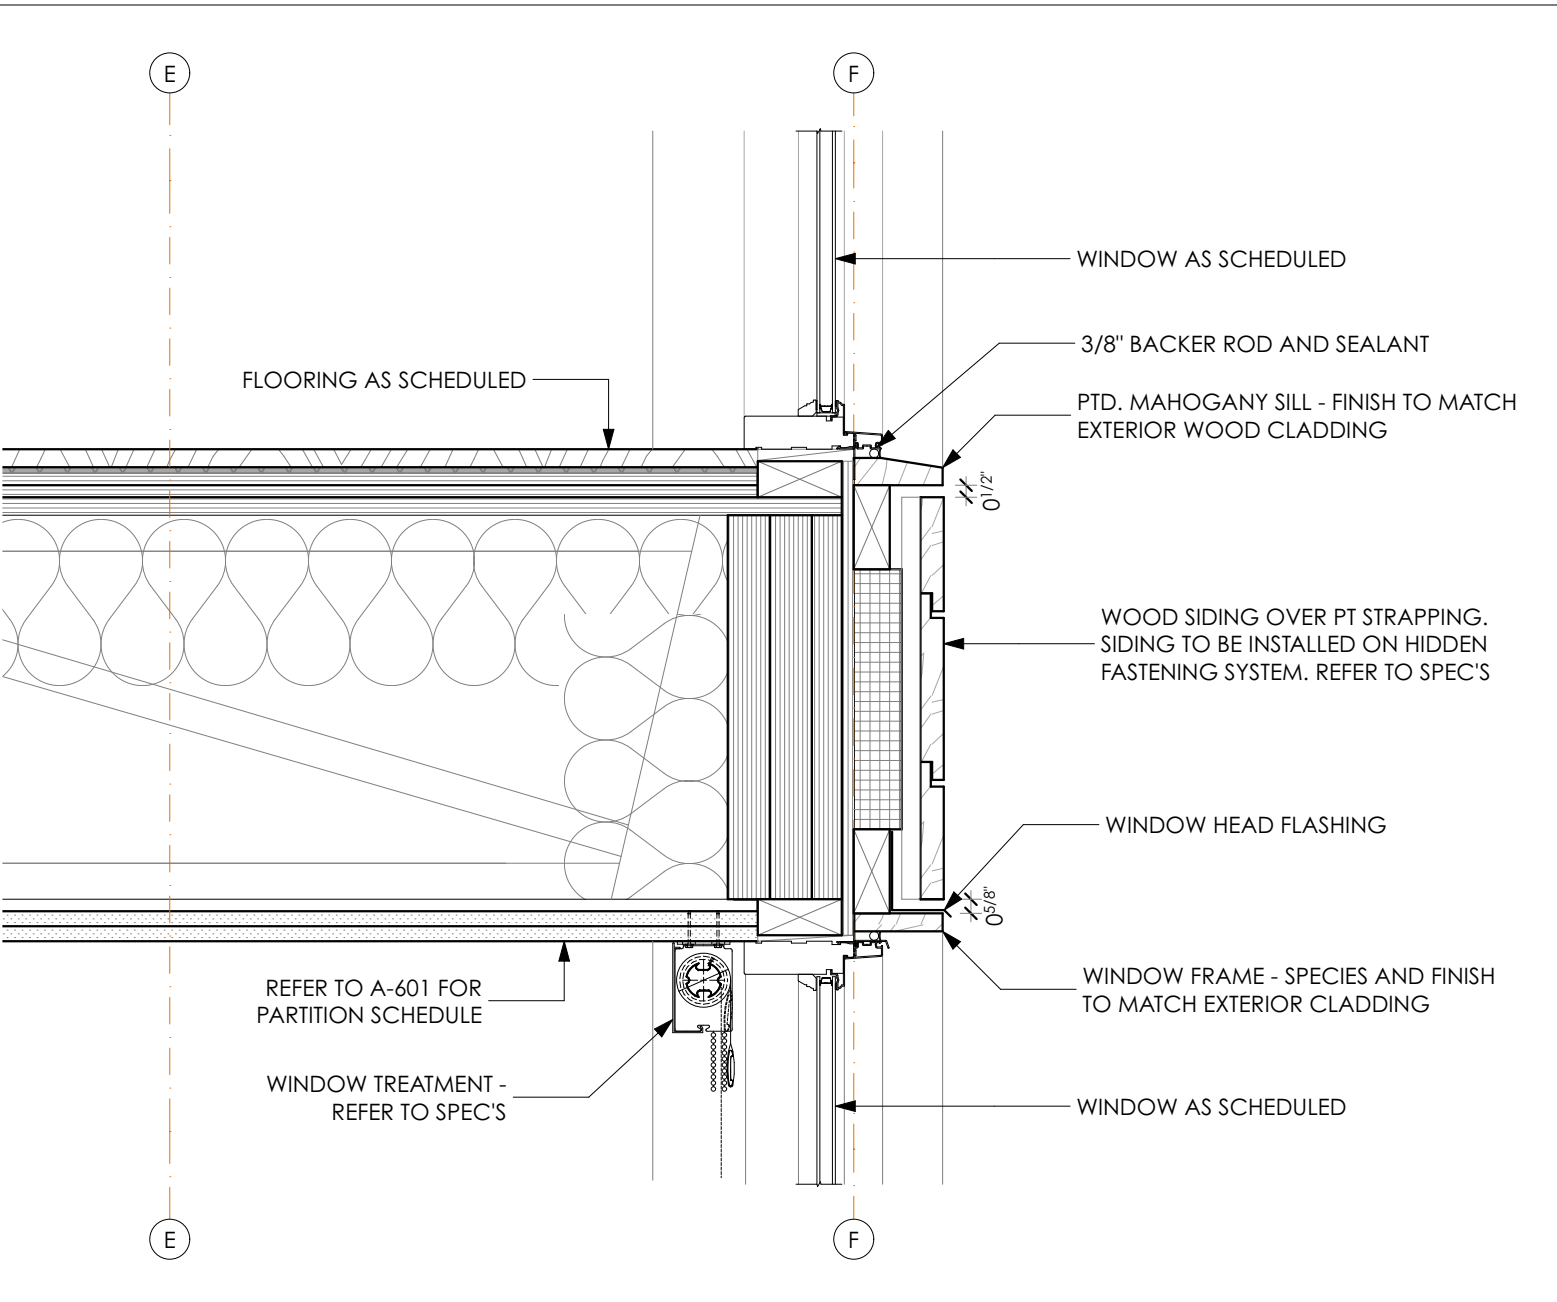


6 EXTERIOR WALL SECTION DETAIL AT WINDOW HEAD AND SILL - TYP.
SCALE: 1 1/2" = 1'-0"

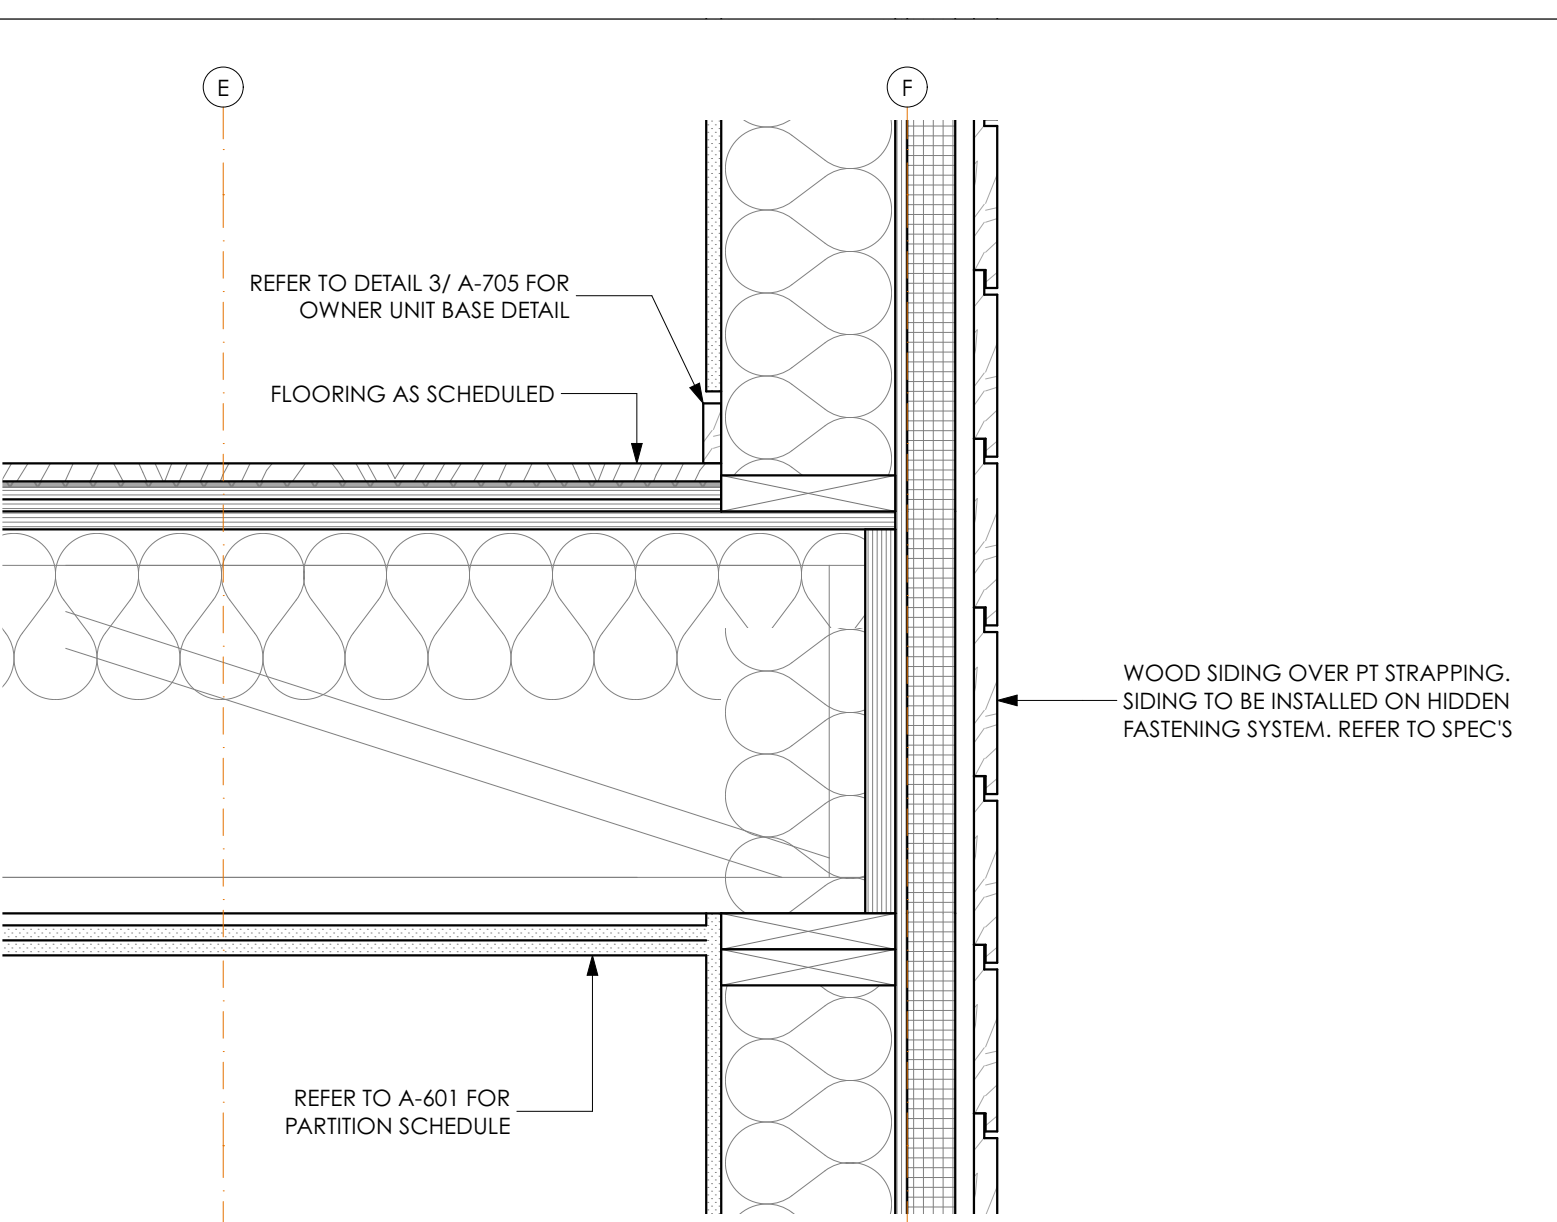


5 EXTERIOR WALL SECTION DETAIL AT 3RD FLOOR - TYP.
SCALE: 1 1/2" = 1'-0"

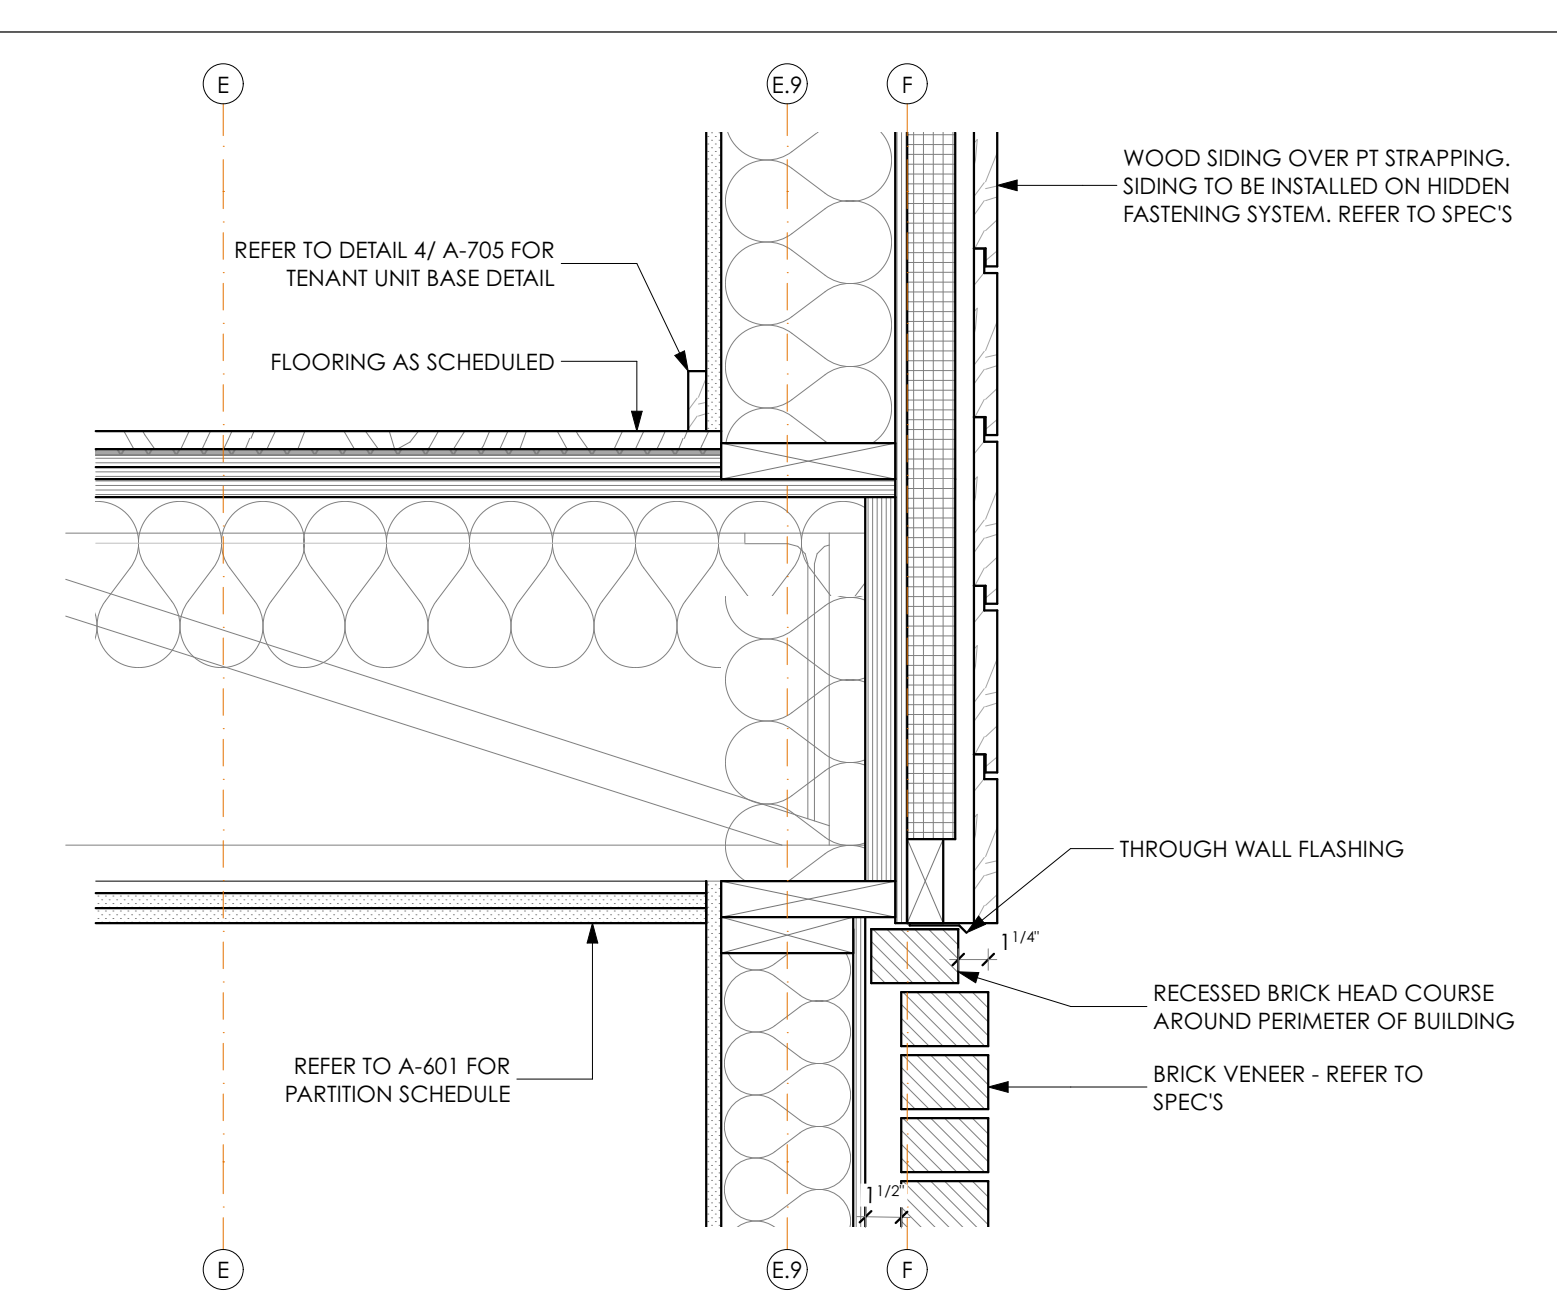


4 EXTERIOR WALL TRANSITION SECTION DETAIL AT 2ND FLOOR - TYP.
SCALE: 1 1/2" = 1'-0"

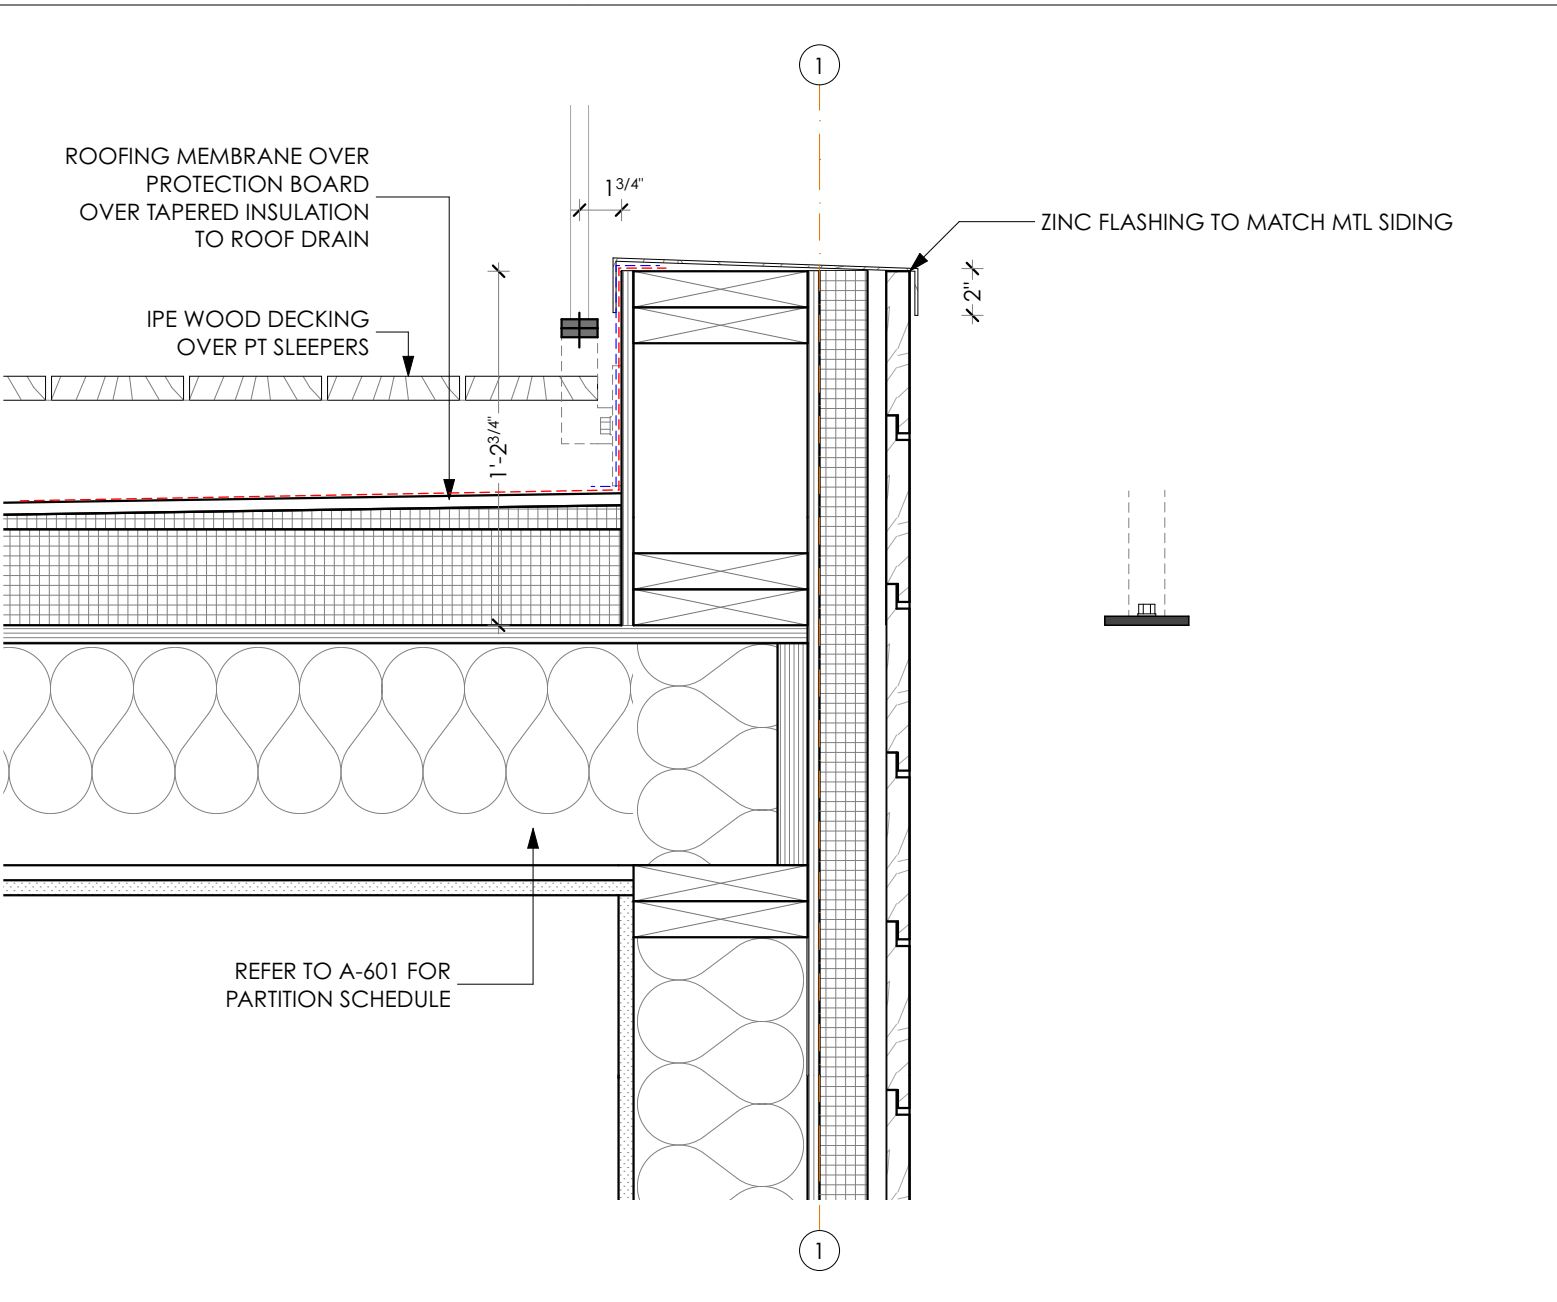

3 PARAPET AT ROOF DECK
SCALE: 1 1/2" = 1'-0"

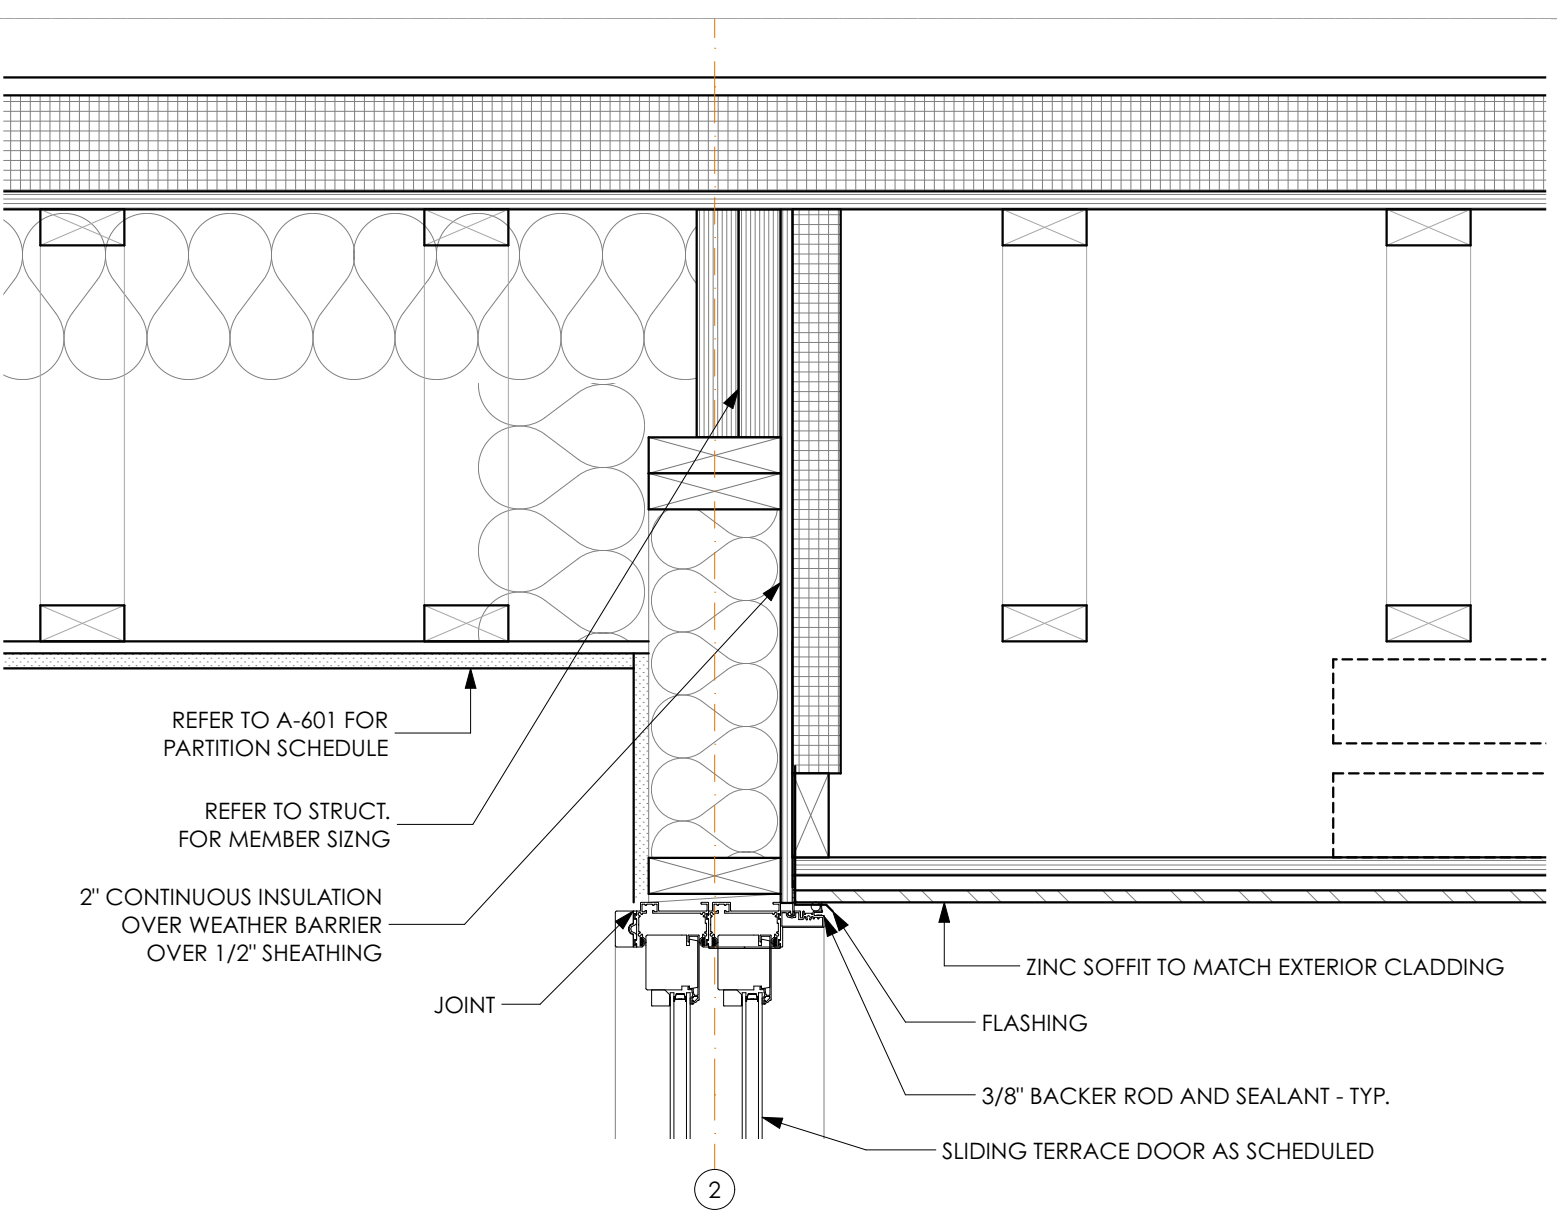

2 SLIDING TERRACE DOOR HEAD DETAIL
SCALE: 1 1/2" = 1'-0"

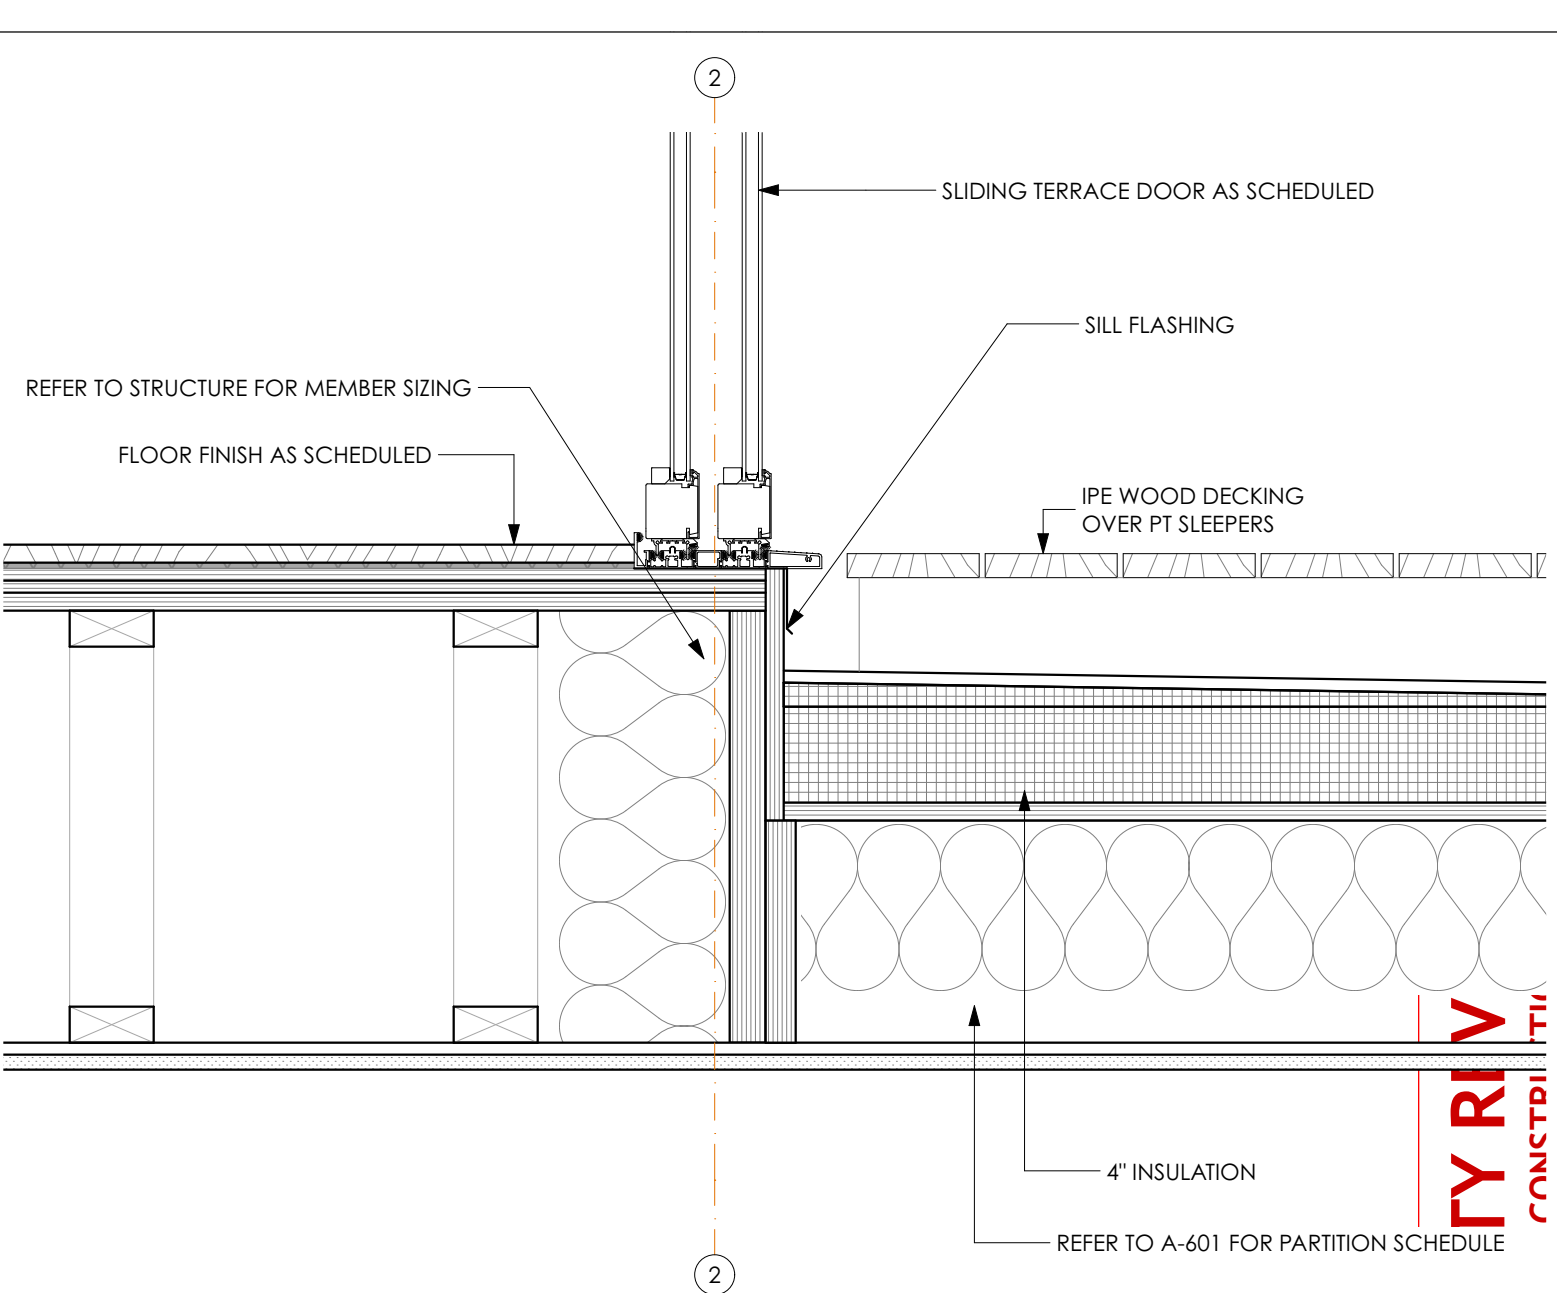

1 SLIDING TERRACE DOOR SILL DETAIL
SCALE: 1 1/2" = 1'-0"

CALEB JOHNSON
STUDIO
110 EXCHANGE ST. 2ND FLOOR, PORTLAND, ME 04101
1.207.263.9377

CHANGES THIS ISSUE	
ID	DESCRIPTION

SUBMISSIONS:	
ISSUE	DATE
001	12/01/2017
002	03/07/2018

Brady Residence
Jim and Julia Brady
9 Moody Street Portland ME 04101

FOR NOT
CONSTRUCTION

A-702