


1ST FLOOR TRAVEL DISTANCE

SCALE: 1/8" = 1'-0"

TWO EXITS PROVIDED AT MAIN BUILDING AND AT THE FOURTH LIVING UNIT

WALL LEGEND


EXISTING WALL	---
NEW WALL	====
FIRE RATED WALL	=====
1 HOUR
2 HOUR
3 HOUR
EXISTING WALL TO BE REMOVED	- - - -

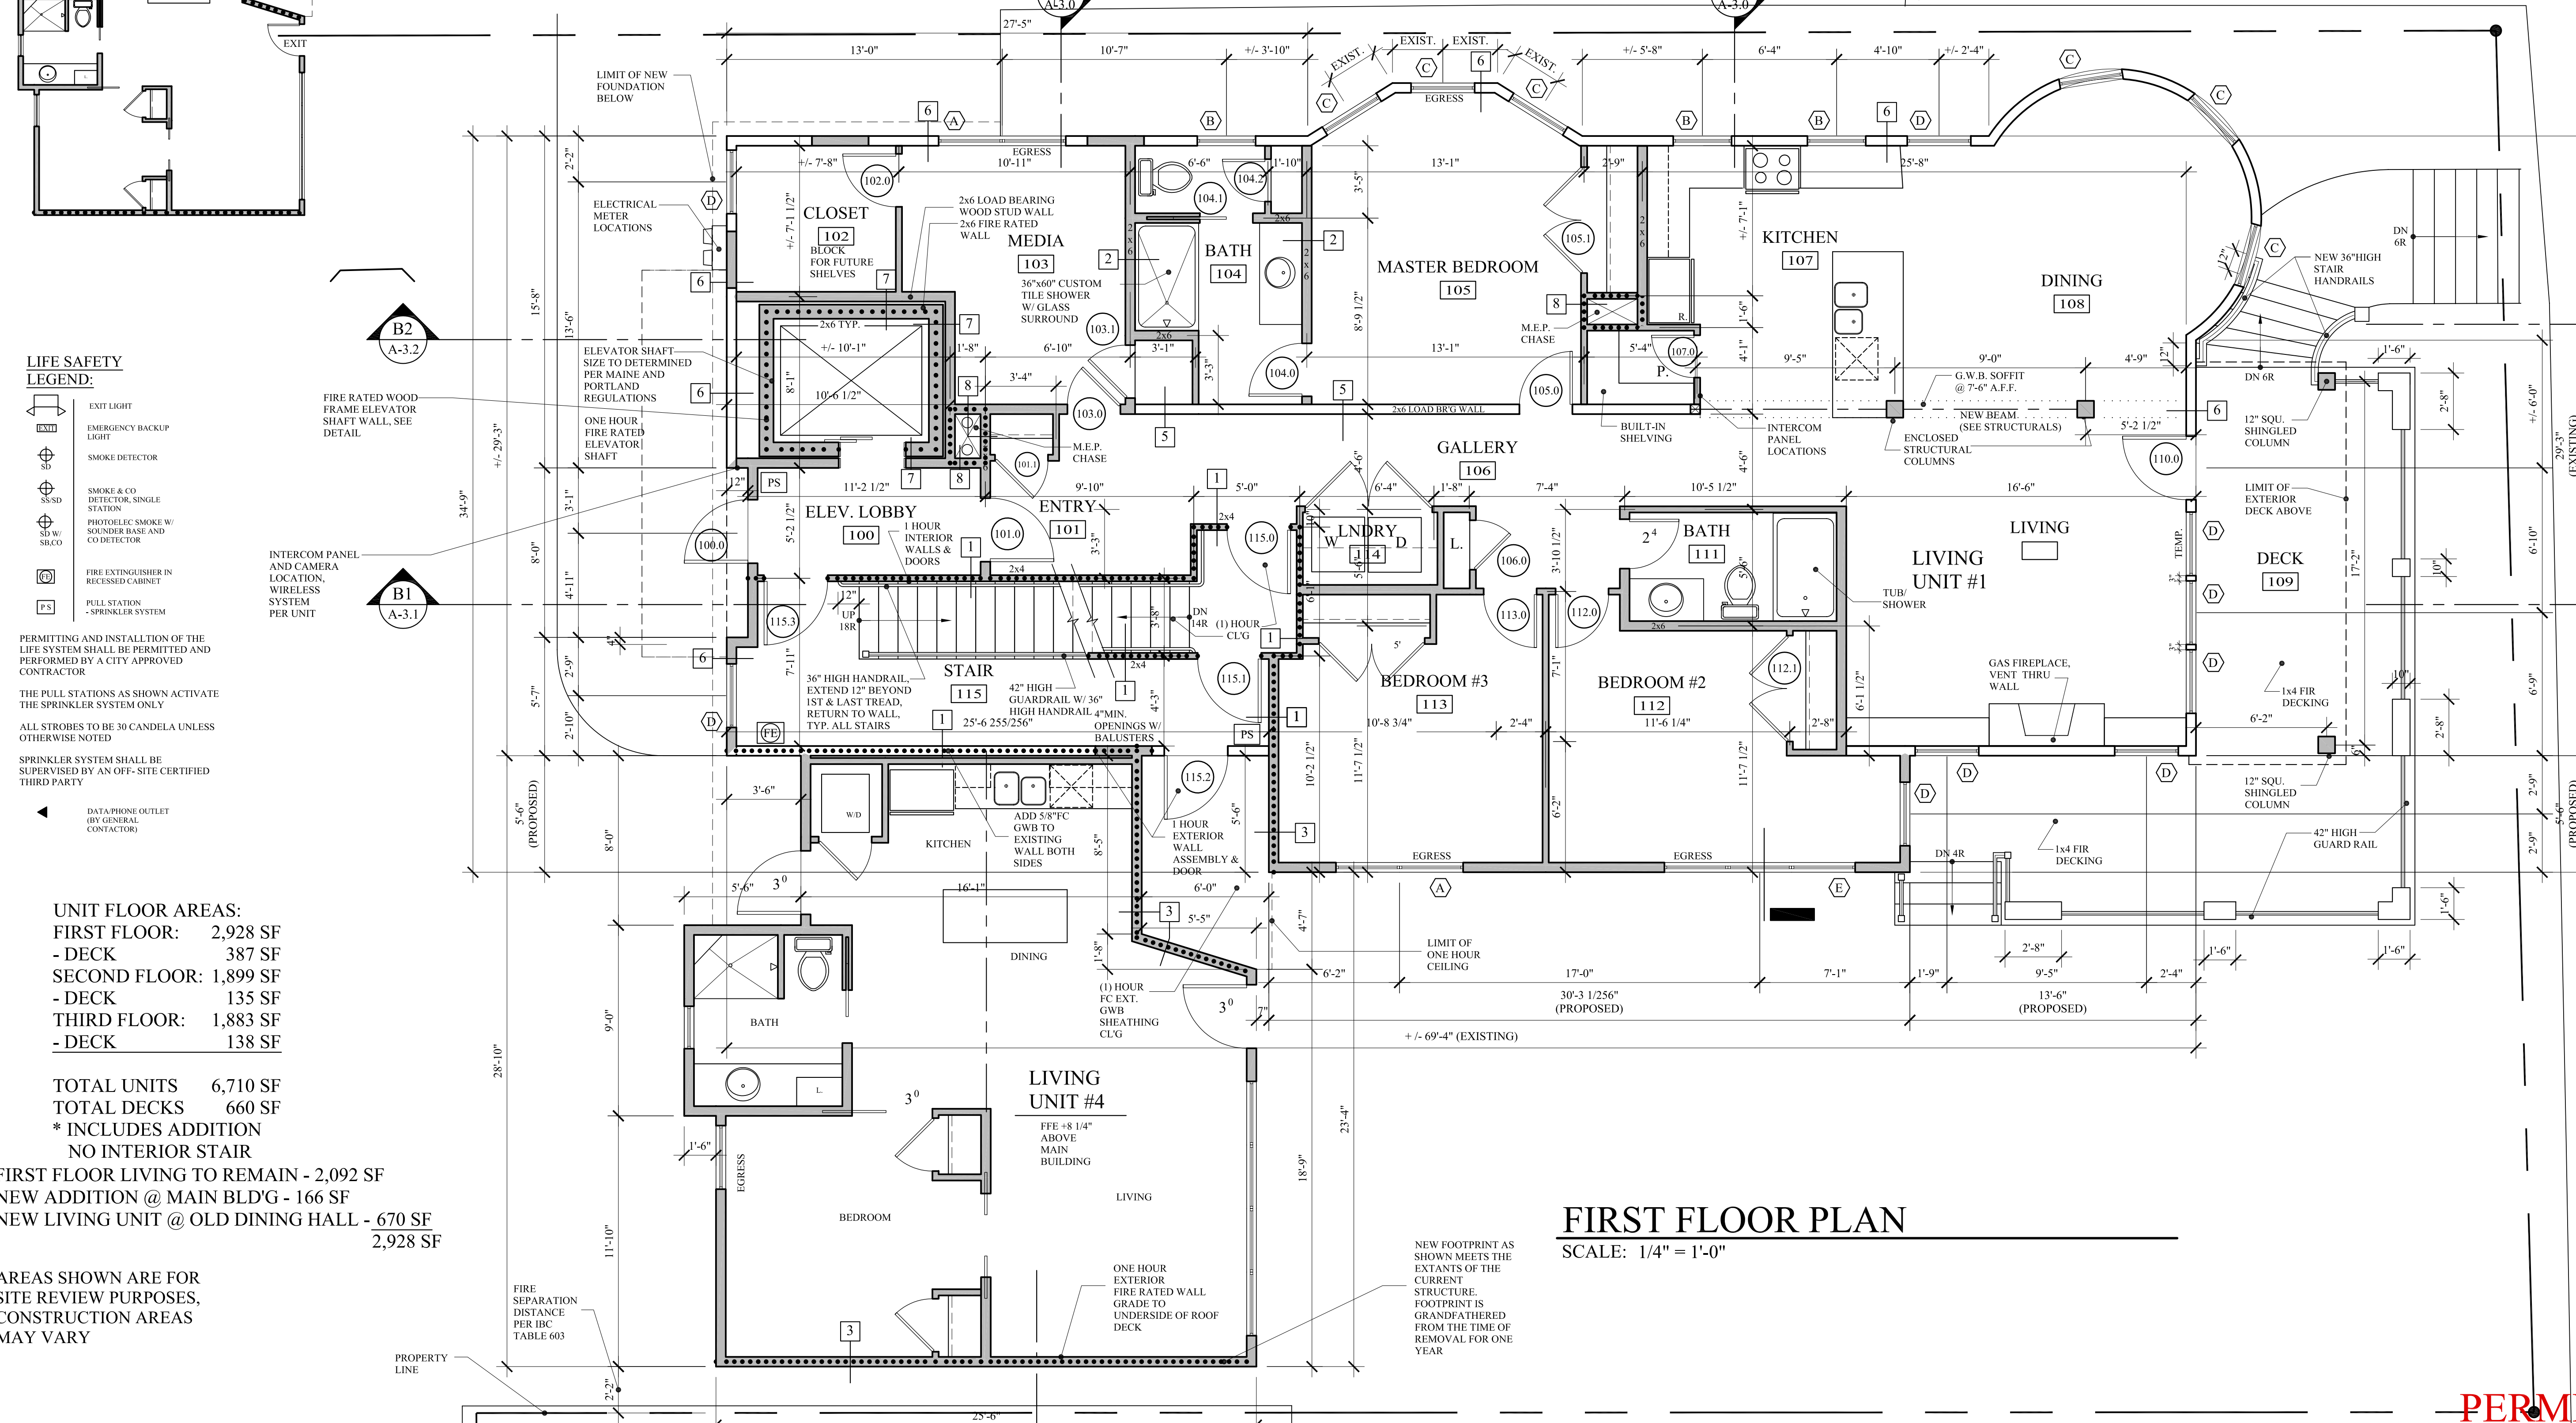

FIRST FLOOR PLAN

SCALE: 1/4" = 1'-0"

**PERMIT SET:
MAY 23, 2014**

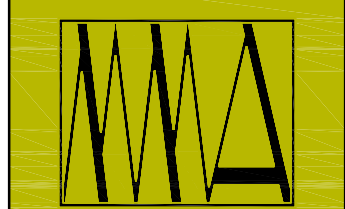

MARK MUELLER ARCHITECTS
 A.I.A.
 100 Commercial Street
 Suite 205
 Portland, Maine 04101
 Phone: 207.774.9057
 Email: rfm@muellerarchitects.com

© COPYRIGHT 2013
 MARK MUELLER ARCHITECTS

PROPOSED RENOVATIONS @
130 EASTERN PROMENADE
FOR: 130 EASTERN PROMENADE LLC
110 MARGINAL WAY
PORTLAND, MAINE 04101

FIRST FLOOR PLAN

REVISIONS	DATE
	02.24.2011
PROJECT	130 E. PROM
DRAWN BY	MMP
CHECK BY	MAM

A-1.1