


BASEMENT TRAVEL DISTANCE

SCALE: 1/8" = 1'-0"


WALL LEGEND

EXISTING WALL	---
NEW WALL	====
FIRE RATED WALL	-----
1 HOUR
2 HOUR
3 HOUR
EXISTING WALL TO BE REMOVED	----

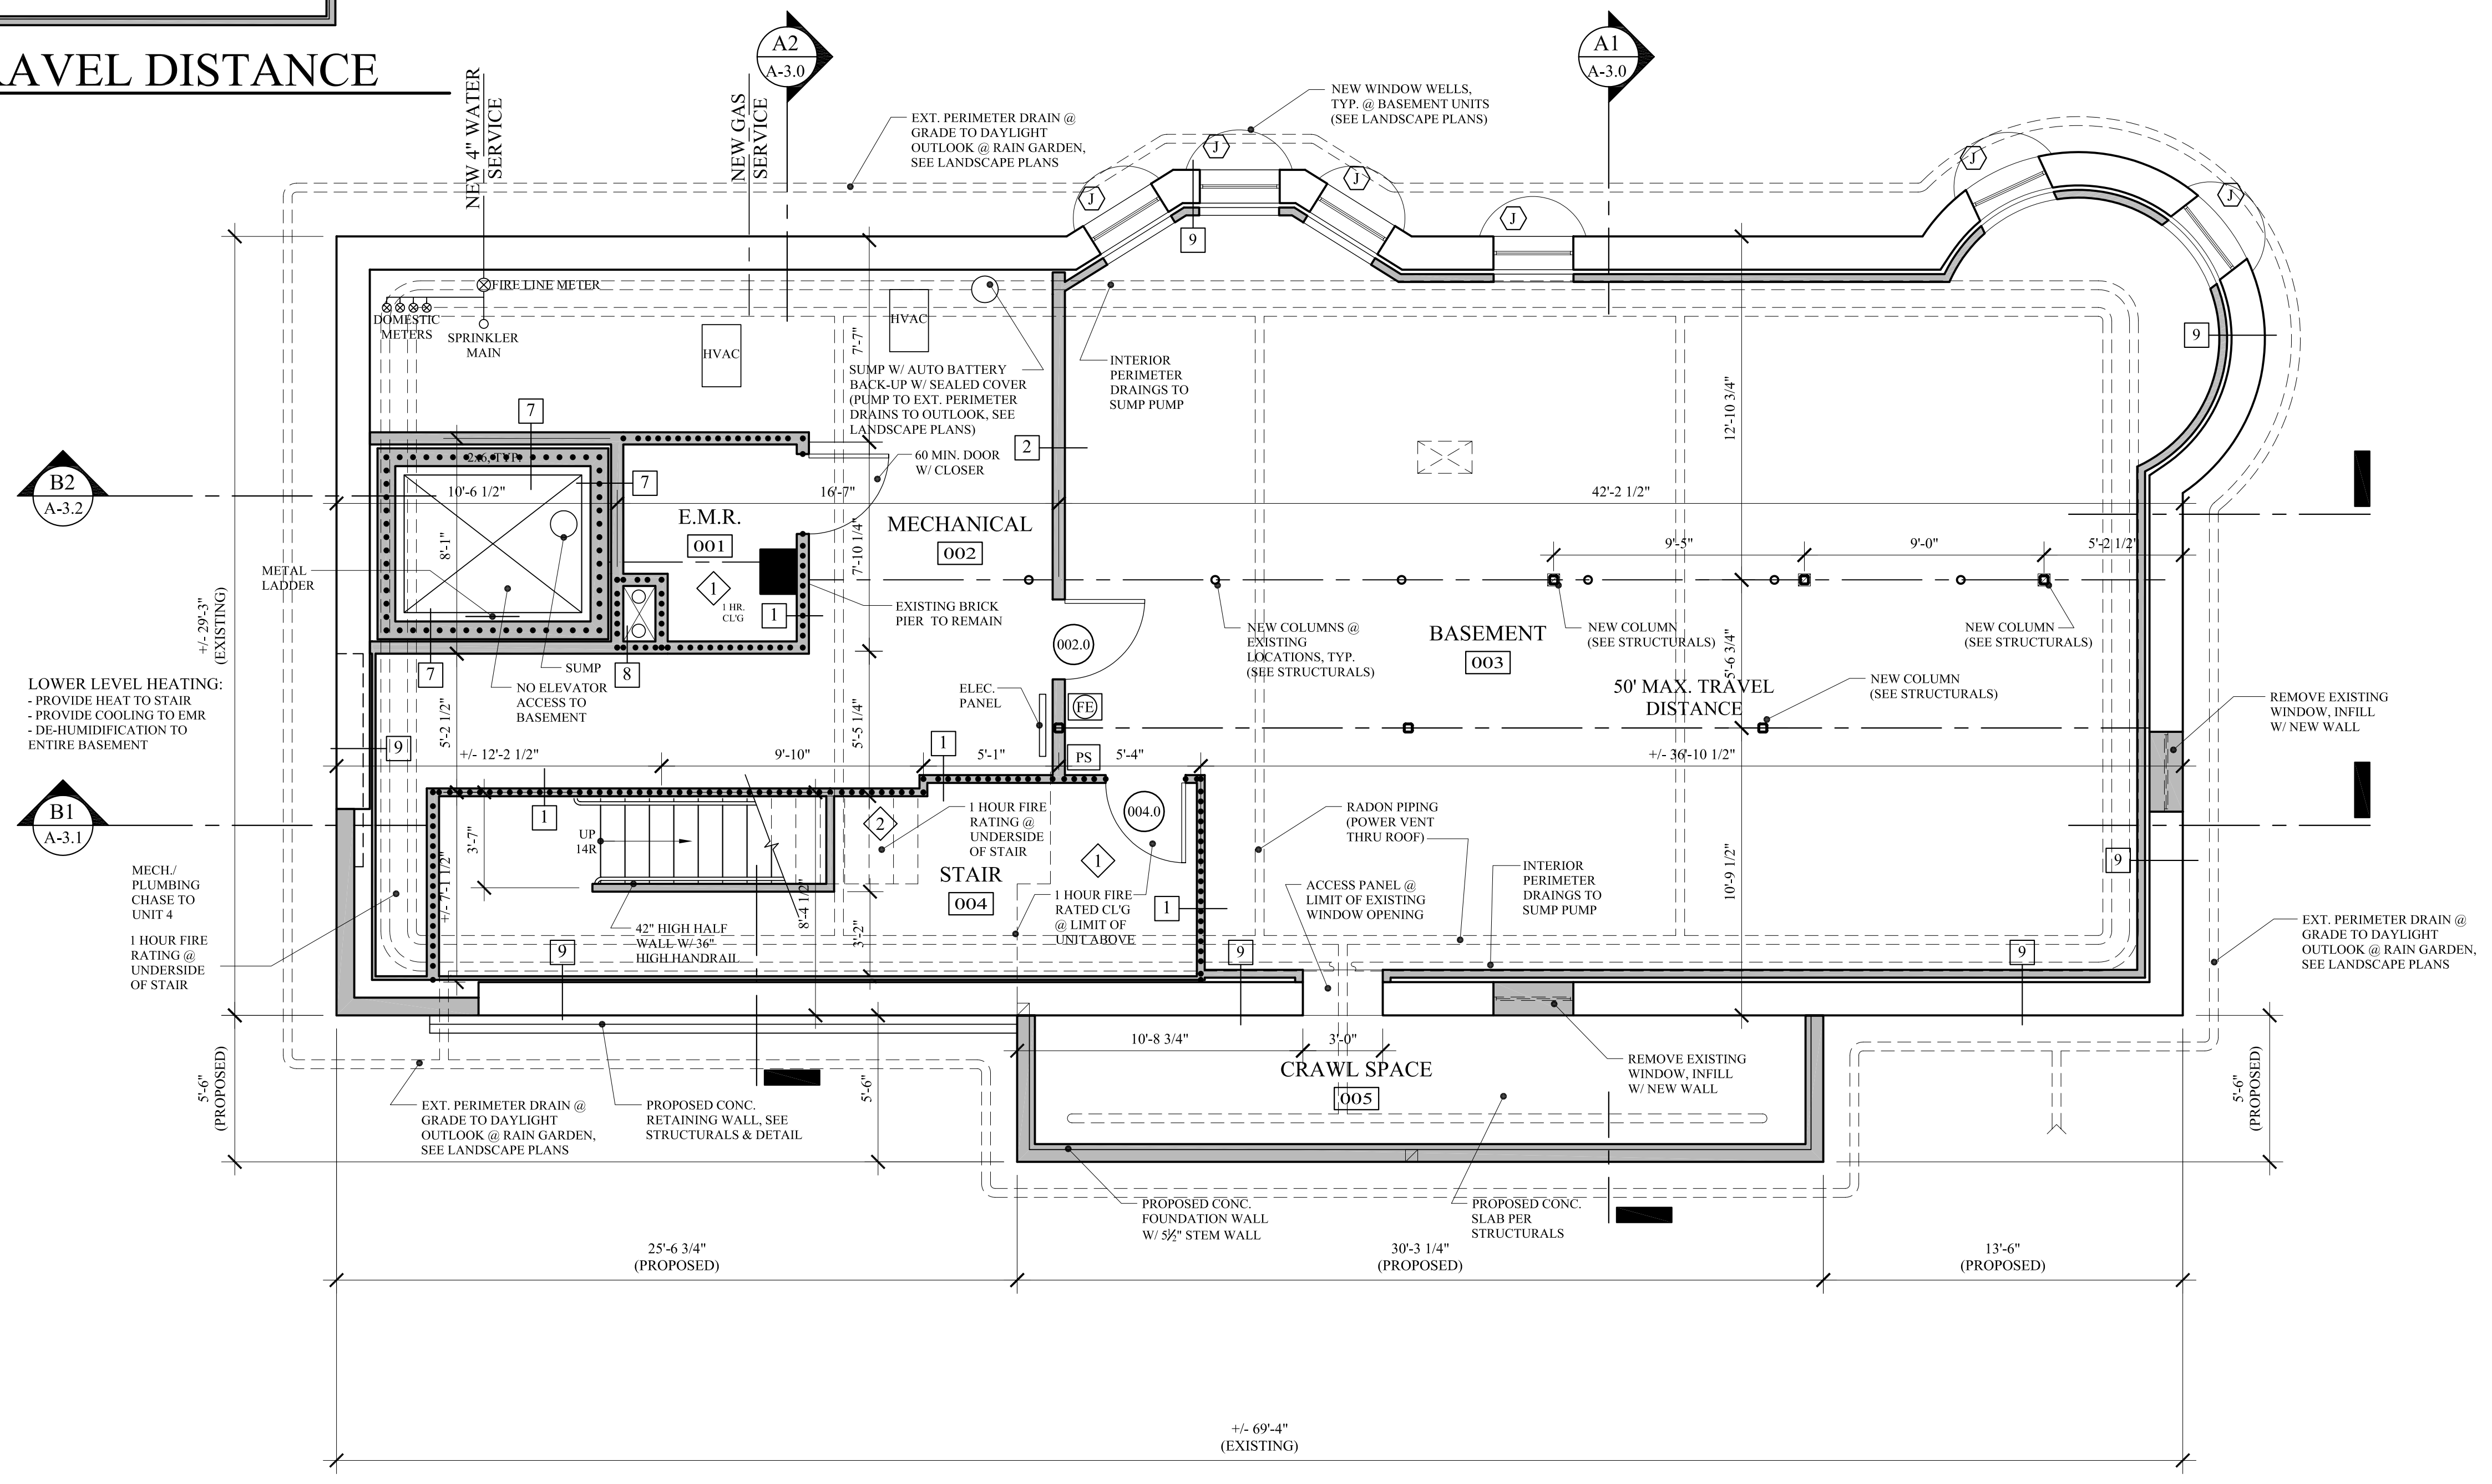

BASEMENT PLAN

SCALE: 1/4" = 1'-0"

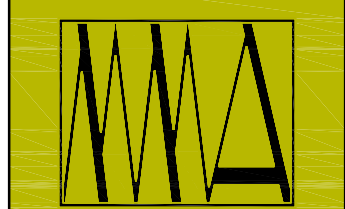

MARK MUELLER ARCHITECTS
A.I.A.
100 Commercial Street
Suite 205
Portland, Maine 04101
Phone: 207.774.9057
Email: rfm@muellerarchitects.com

© COPYRIGHT 2013
MARK MUELLER ARCHITECTS

PROPOSED RENOVATIONS @
130 EASTERN PROMENADE
FOR: 130 EASTERN PROMENADE LLC
110 MARGINAL WAY
PORTLAND, MAINE 04101

BASEMENT FLOOR PLAN

REVISIONS	DATE
	02.24.2011
PROJECT	130 E. PROM
DRAWN BY	MFP
CHECK BY	MM

**PERMIT SET:
MAY 23, 2014**

A-1.4