


© 2006 TFH ARCHITECTS

Valerie Birmhak Residence
 Promenade Estates Condominium
 108 Eastern Promenade, Portland, Maine

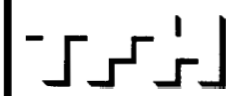


TFH ARCHITECTS
 100 DANFORTH STREET
 TELEPHONE 207 775 6141
 ARCHITECTURE PLANNING

REVISIONS:

DATE: January 24, 2006
 PROJECT No. 0515
 DRAWN BY: WJT
 CHECKED BY: TGS
 SCALE: As Noted

HEET TITLE,
 Framing Plan

S-1.1

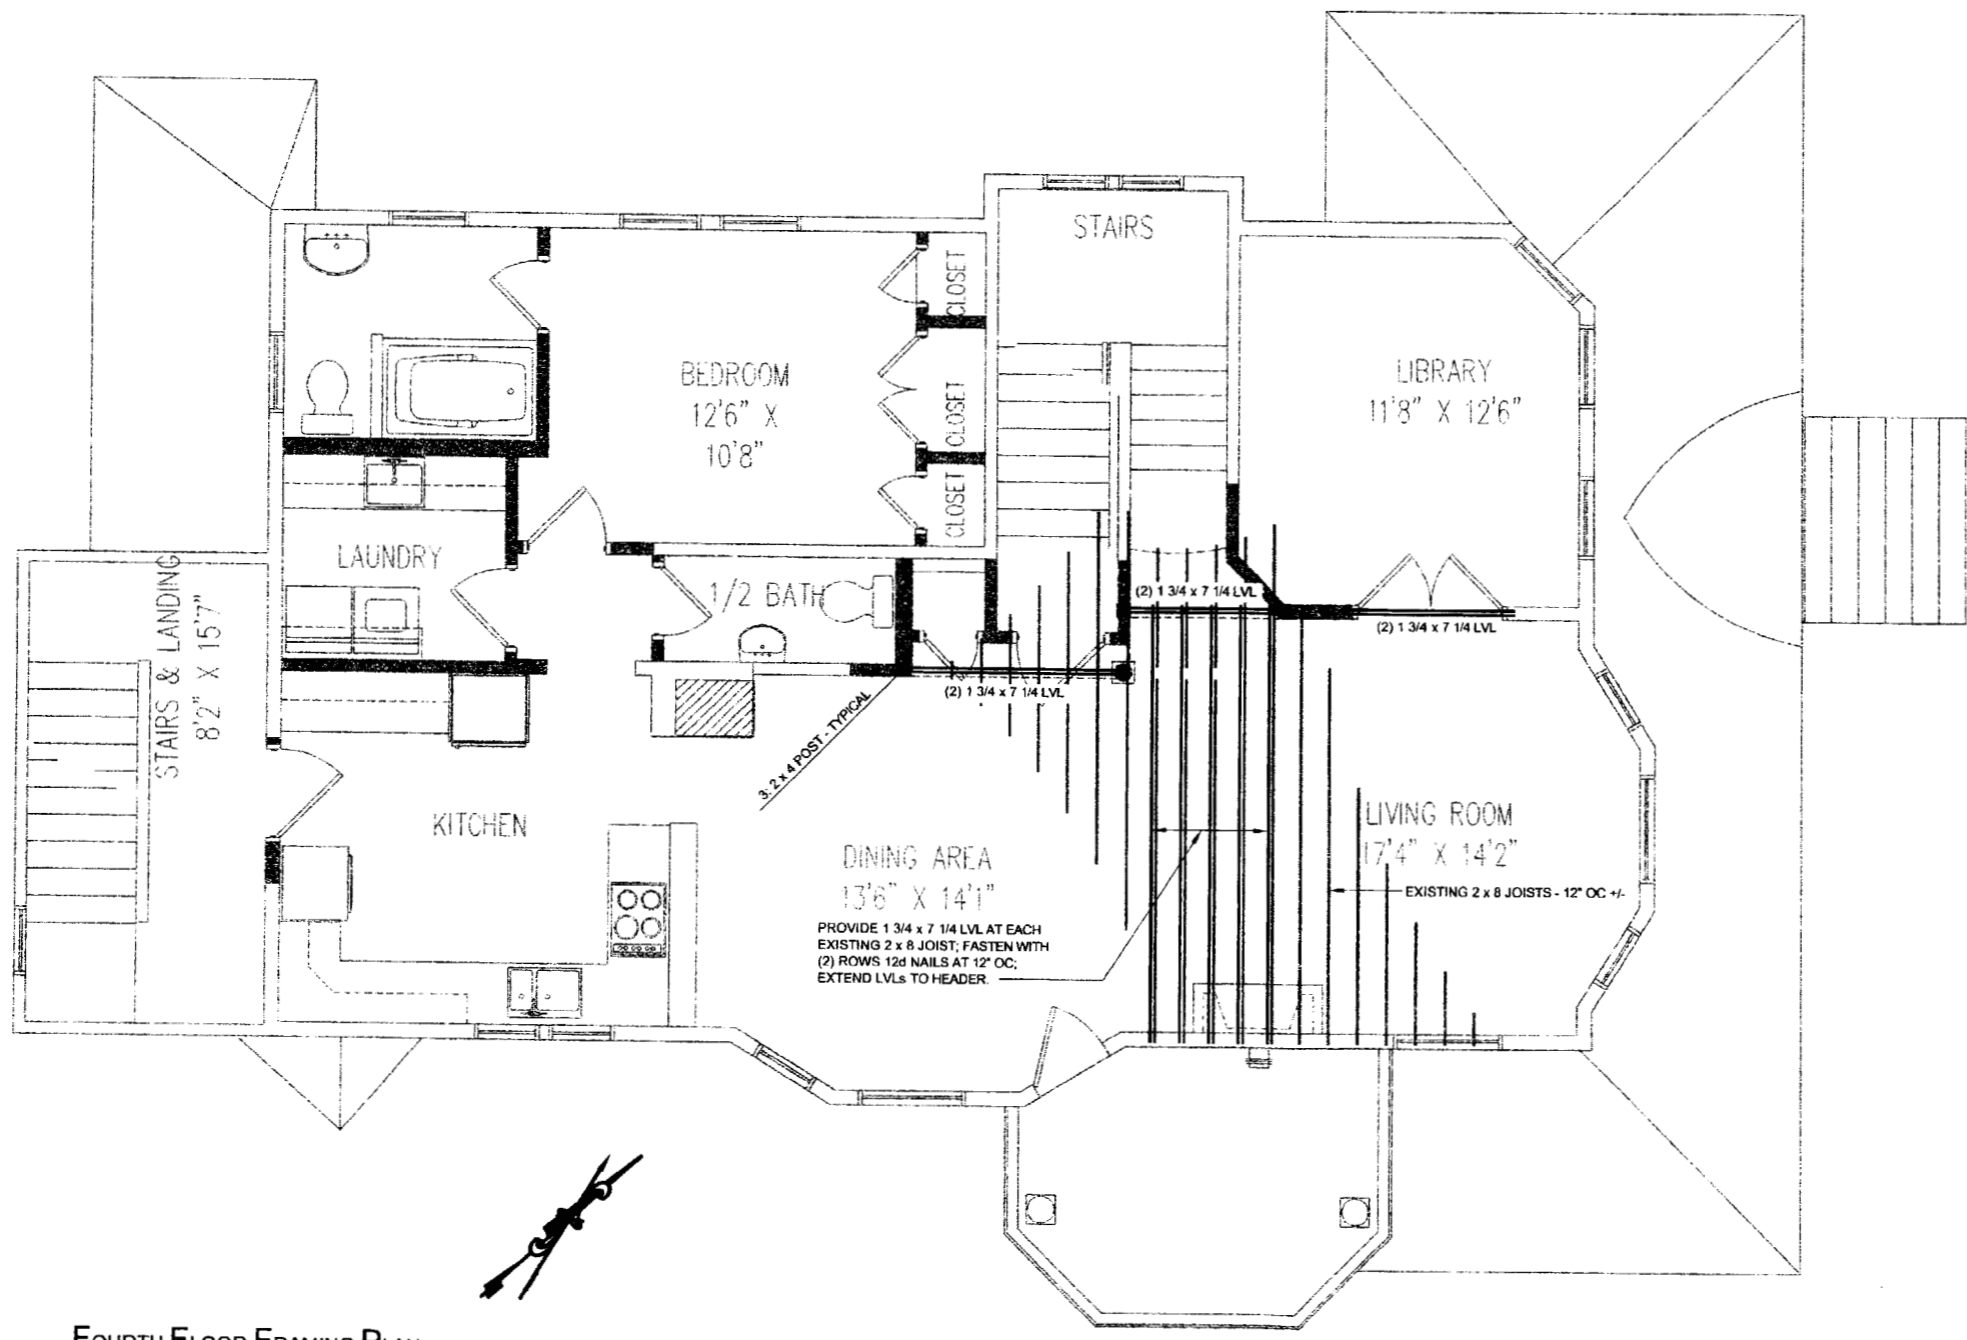


FOURTH FLOOR FRAMING PLAN
 Scale: 1/4" = 1'-0"

GENERAL NOTES (SEE G-1.1 FOR MORE GENERAL NOTES)

- DRAWING NOTES.**
 DRAWING NOTES UNLESS THEY INDICATE OTHERWISE, REFER TO NEW CONSTRUCTION

NOTE: PROVIDE JOIST HANGERS AT ALL FLUSH-FRAMED CONDITIONS

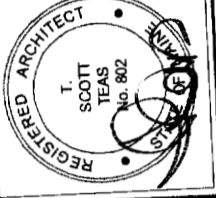

© 2006 TFH ARCHITECTS


Valerie Birmhak Residence
 Promenade Estates Condominium
 108 Eastern Promenade, Portland, Maine

TFH ARCHITECTS
 100 COMMERCIAL STREET
 PORTLAND MAINE 04101
 TELEPHONE 207 775 6141
 ARCHITECTURE PLANNING


| | |
|-------------|------------------|
| REVISIONS: | |
| DATE: | January 24, 2006 |
| PROJECT No. | 0515 |
| DRAWN BY: | WJT |
| CHECKED BY: | TST |
| SCALE: | As Noted |

SHEET TITLE:
**Building:
 Lower Level Plans
 Roof Plan**


A-1.1

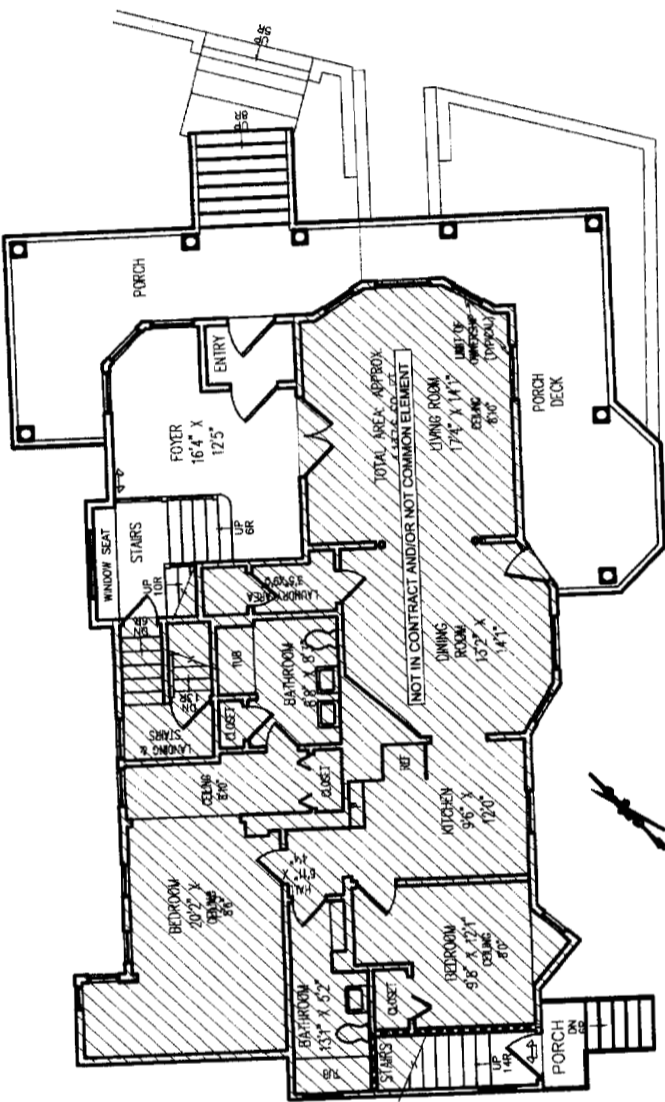

SECOND FLOOR PLAN
 Scale: 1/8" = 1'-0"

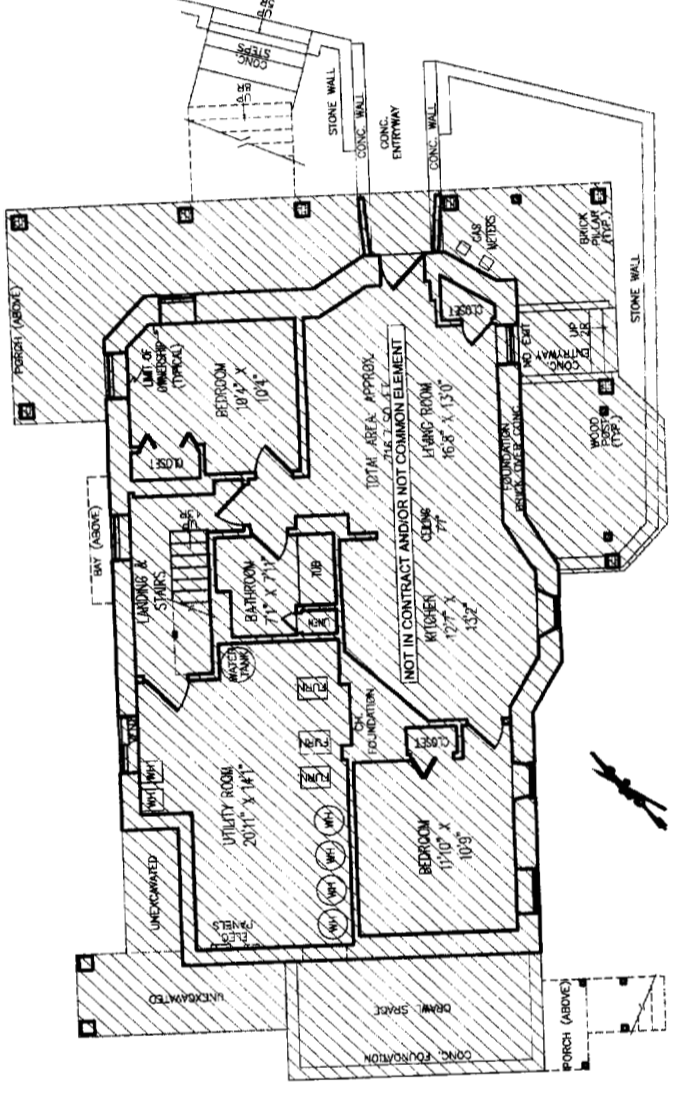

FIRST FLOOR PLAN
 Scale: 1/8" = 1'-0"

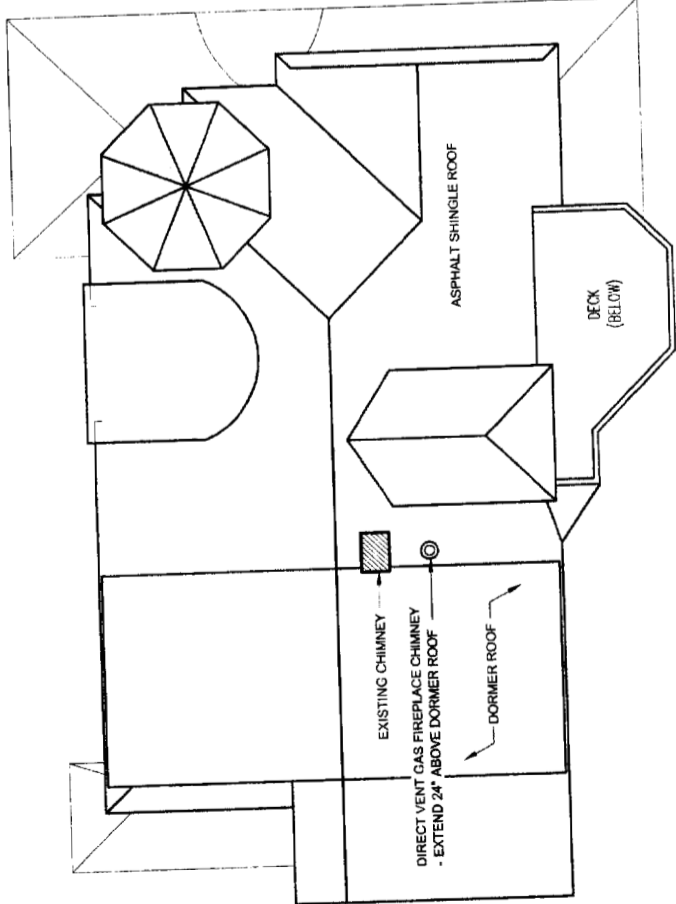


ROOF PLAN
 Scale: 1/8" = 1'-0"

- GENERAL NOTES (SEE G-1.1 FOR MORE GENERAL NOTES)
- 1: DRAWING NOTES: DRAWING NOTES, UNLESS THEY INDICATE OTHERWISE, REFER TO NEW CONSTRUCTION.
 - 5: LAYOUT: UNLESS INDICATED OTHERWISE, FLOOR PLAN DIMENSIONS ARE TO FINISH FACE OF EXISTING CONSTRUCTION AND ARE TO FACE OF FINISH FACE OF NEW CONSTRUCTION.



© 2008 TFH ARCHITECTS

Valerie Birnhak Residence
 Promenade Estates Condominium
 108 Eastern Promenade, Portland, Maine

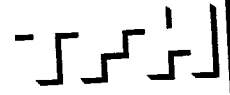


TFH ARCHITECTS
 100 COMMERCIAL STREET
 PORTLAND MAINE 04101
 TELEPHONE 207 775 614
 ARCHITECTURE PLANNING

REVISIONS:

| | |
|------------|-----------------|
| DATE | January 24, 201 |
| PROJECT No | 05 |
| DRAWN BY | WJT |
| CHECKED BY | TST |
| SCALE | As Noted |

SHEET TITLE
Residence:
 Third Floor Plan

A-1.2

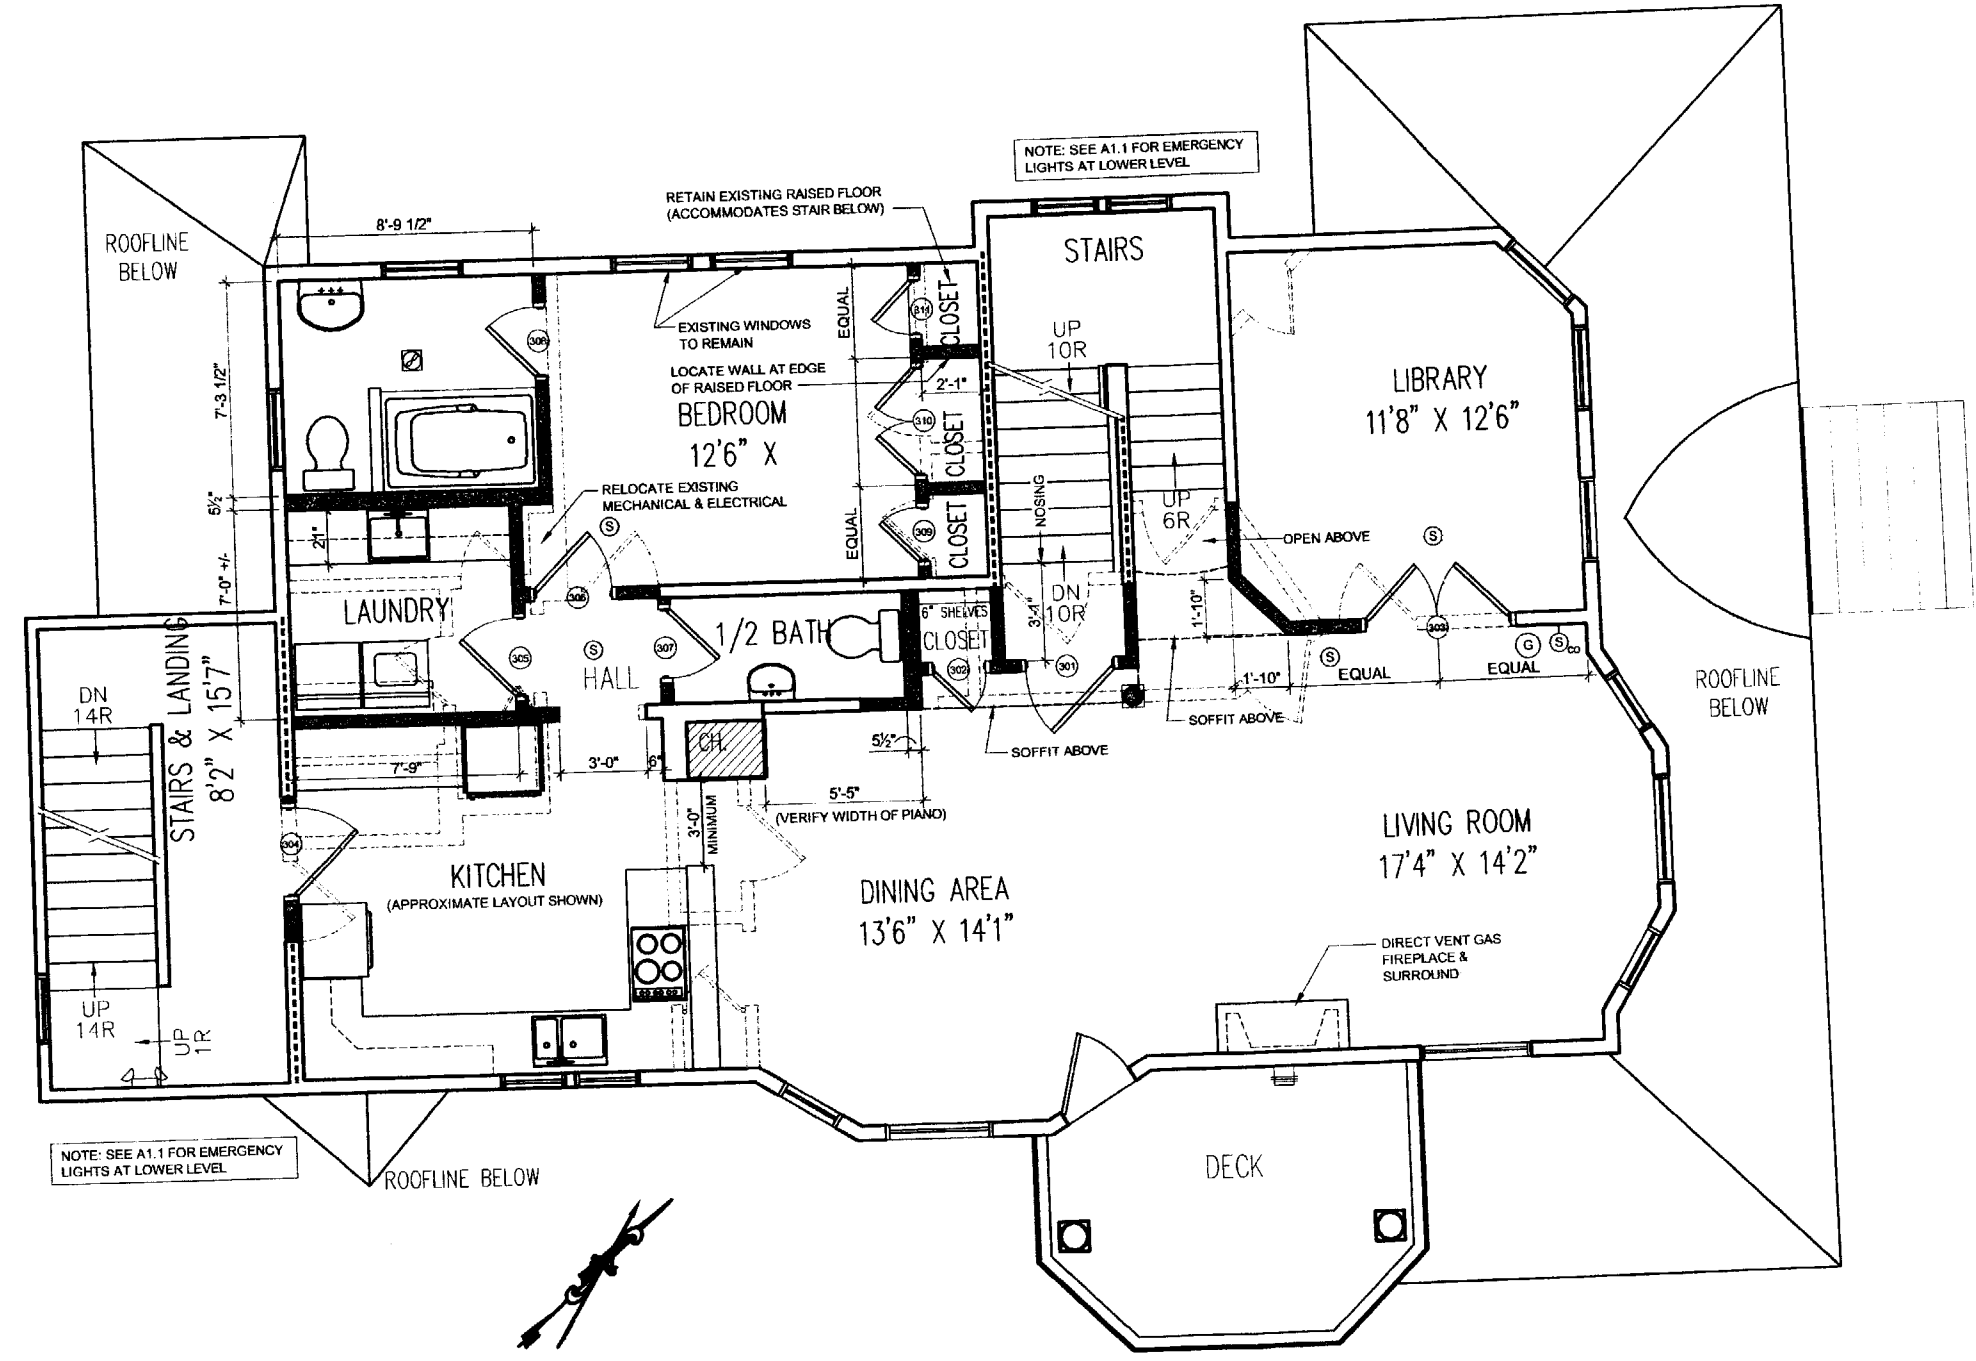

THIRD FLOOR PLAN

scale 1/4" = 1'-0"

GENERAL NOTES (SEE G-1.1 FOR MORE GENERAL NOTES)
DRAWING NOTES:
 DRAWING NOTES, UNLESS THEY INDICATE OTHERWISE REFER TO NEW CONSTRUCTION.
5: LAYOUT:
 UNLESS INDICATED OTHERWISE, FLOOR PLAN DIMENSIONS ARE TO FINISH FACE OF EXISTING CONSTRUCTION AND ARE TO FACE OF FRAMING OF NEW CONSTRUCTION.