



2a Existing Second Floor Plan  
Scale: 1/4" = 1'-0"

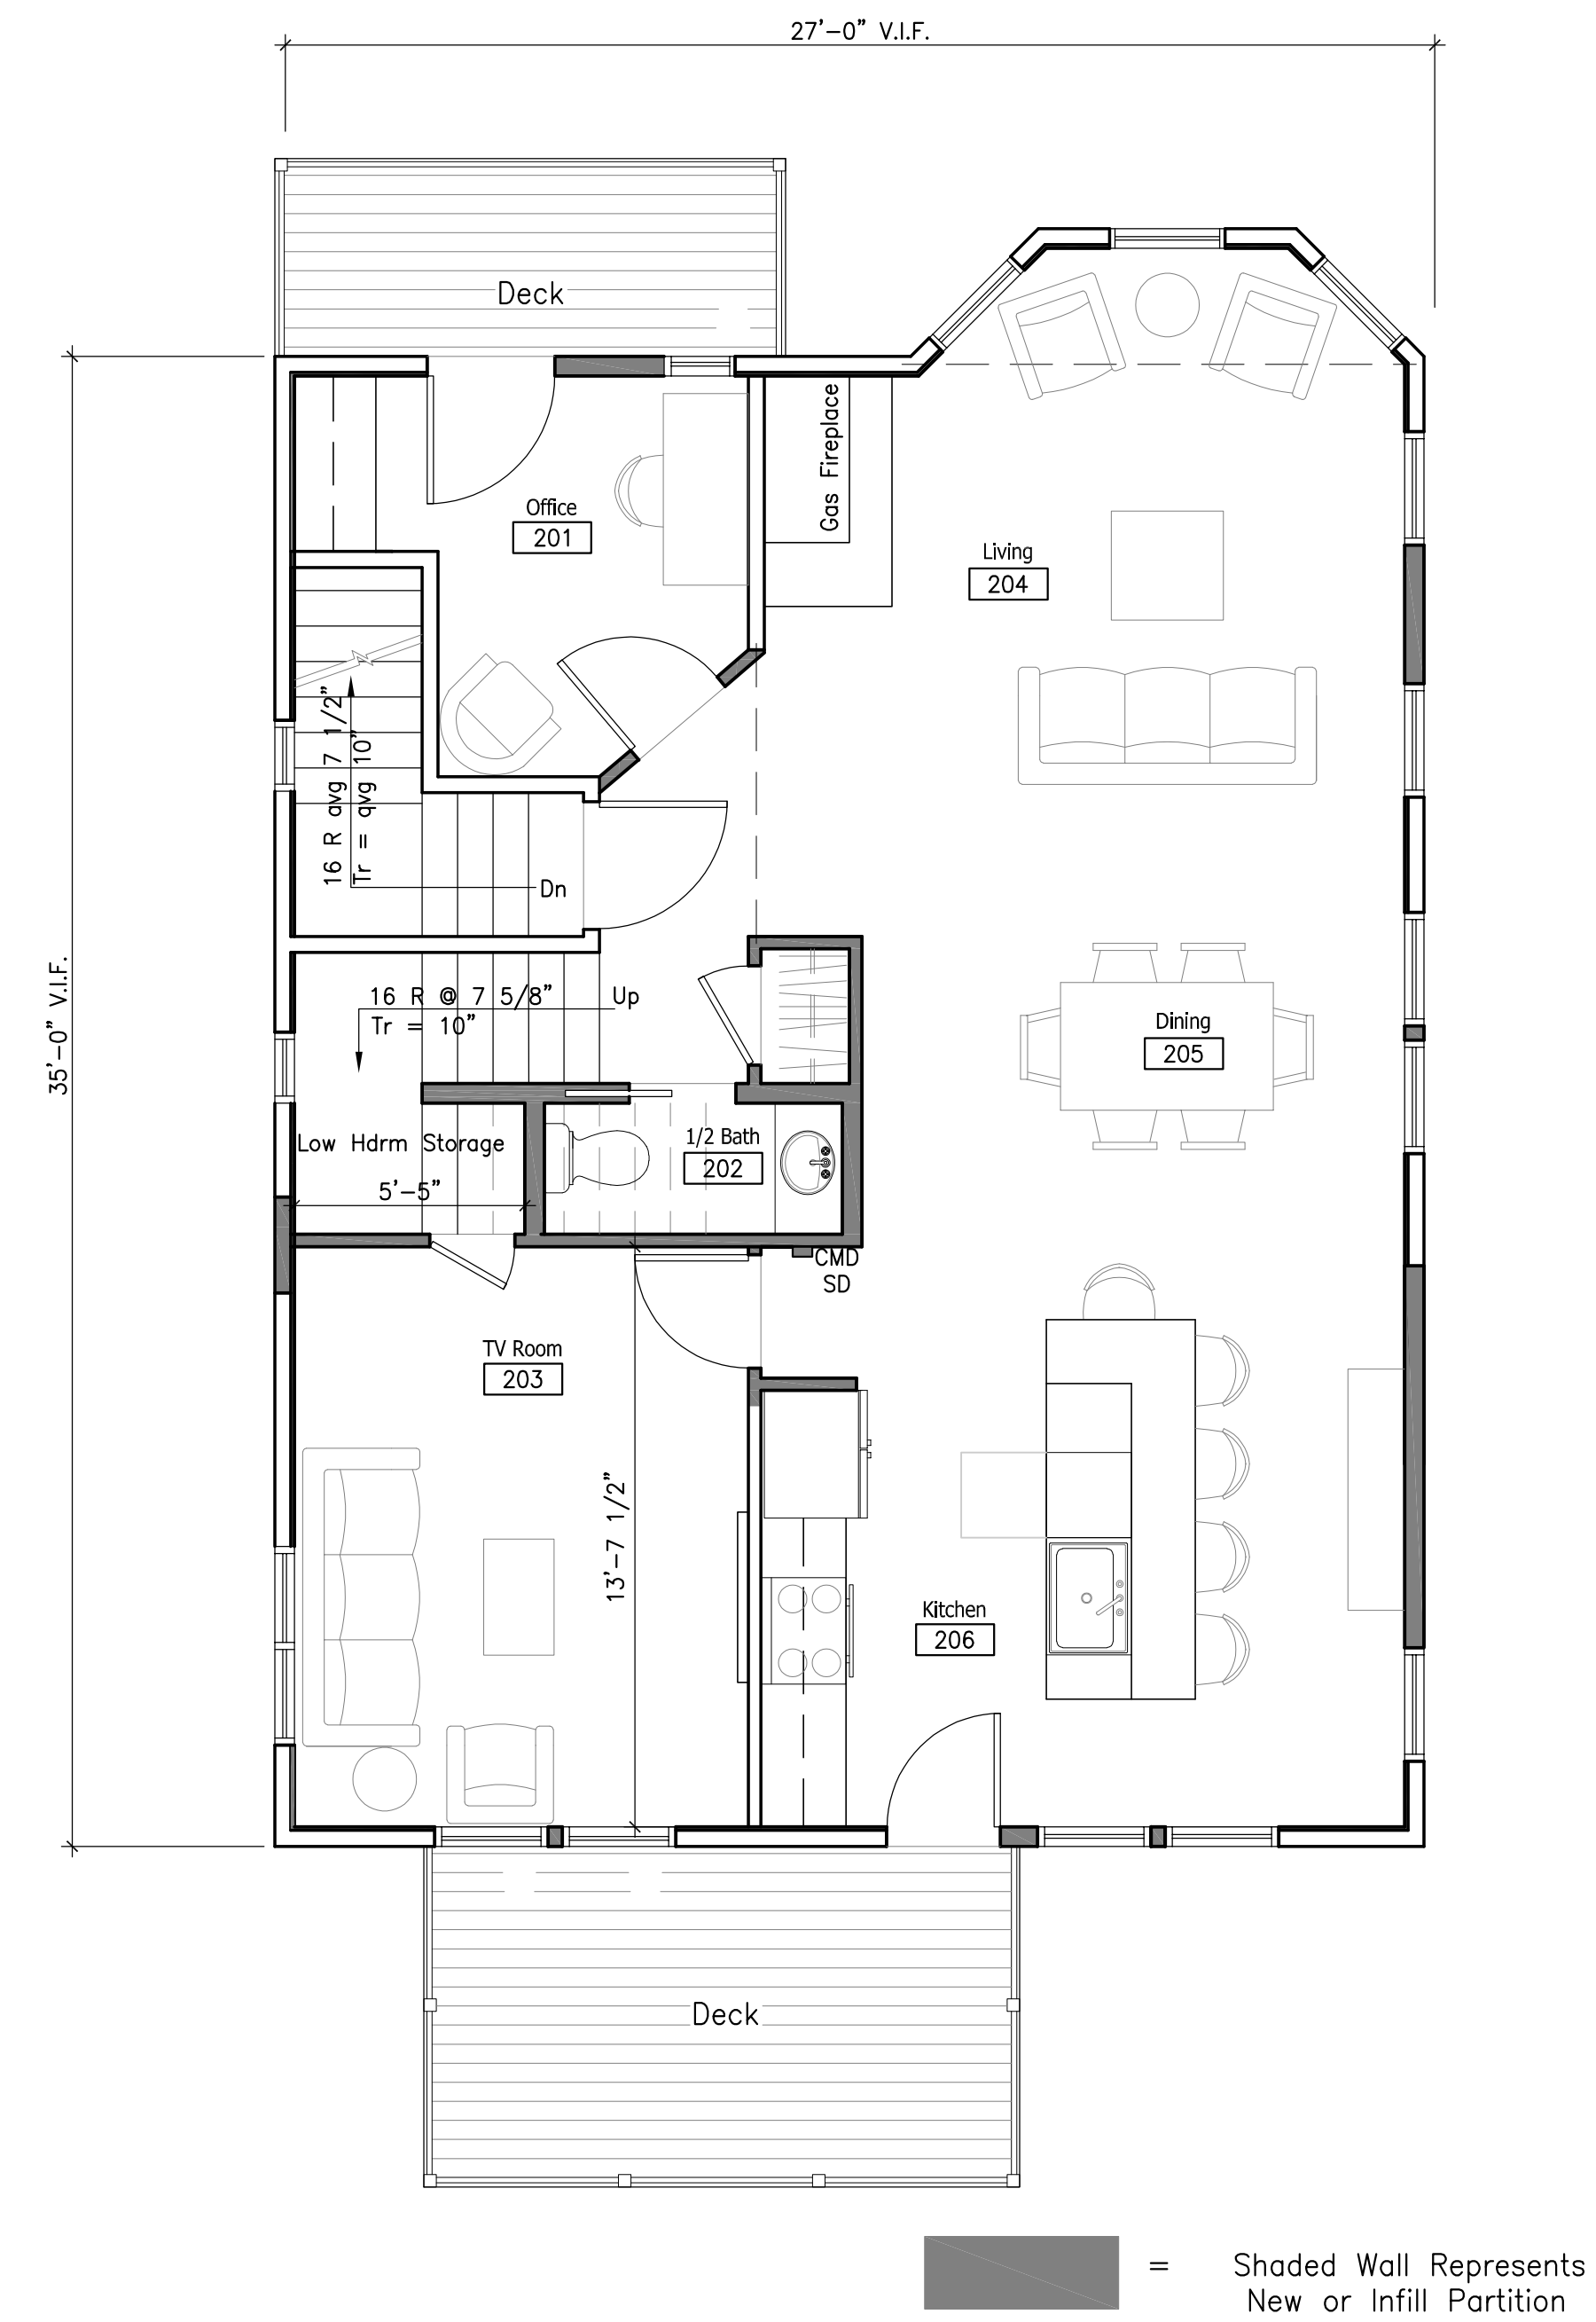


2 Proposed Second Floor Plan  
Scale: 1/4" = 1'-0"

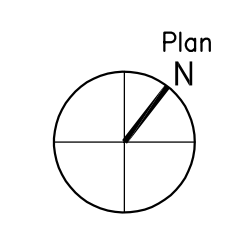

Consultants  
Casco Bay Engineering  
Structural Engineer

Revisions

26 Moody Street  
Condominium  
Portland, Maine

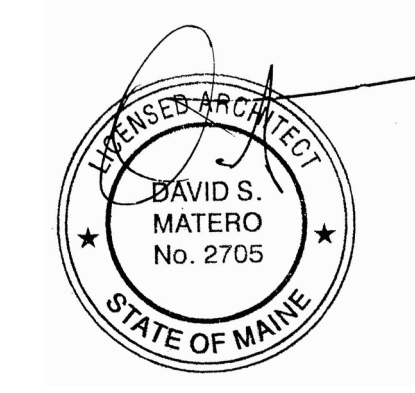

Job Number: 17.011  
Date: 06.20.17  
Scale: 1/4" = 1'-0"

Drawing Title:  
Existing and  
Proposed  
Second  
Floor Plan

A1.2  
Issued for  
Permit